

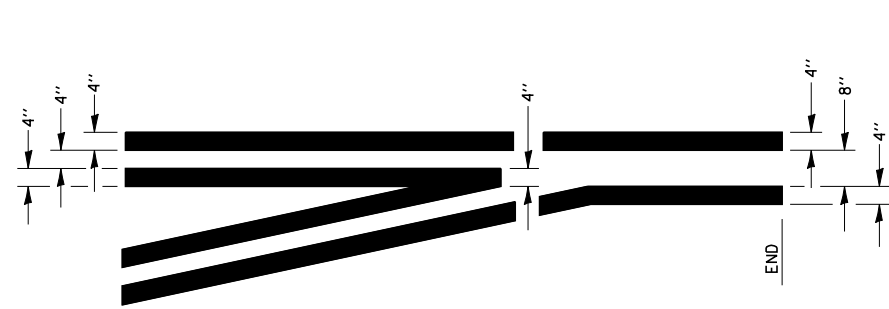
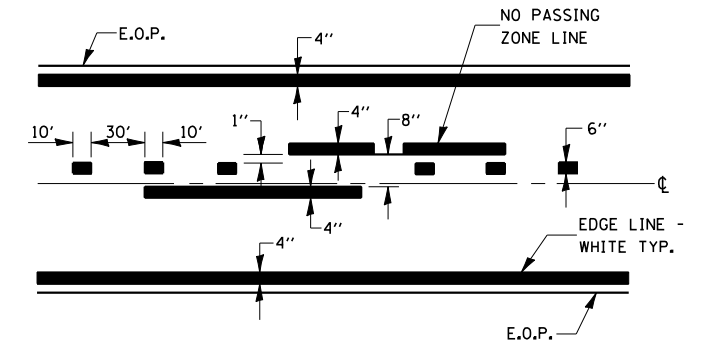


F.A.I. RTE.	SECTION	COUNTY	TOTAL SHEETS	SHEET NO.
74	*	MCLEAN	41	39

* (57-21B&57-22B)&BDR

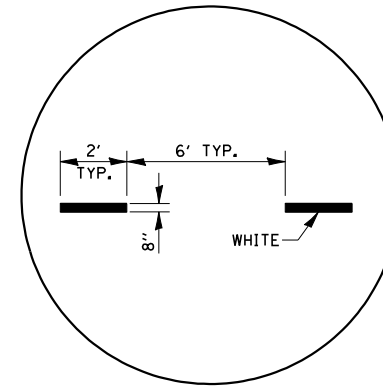


**TYPICAL APPLICATION
@ LEFT TURN LANES**



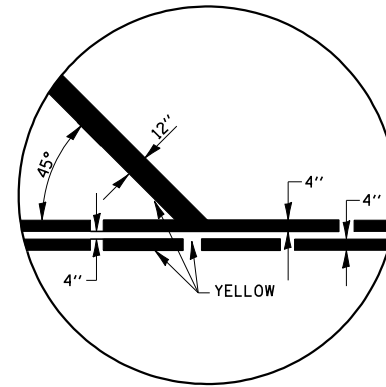


CENTERLINE & NO PASSING ZONE LINES - YELLOW
(SEE TYPICAL SECTIONS)

PAVEMENT MARKING

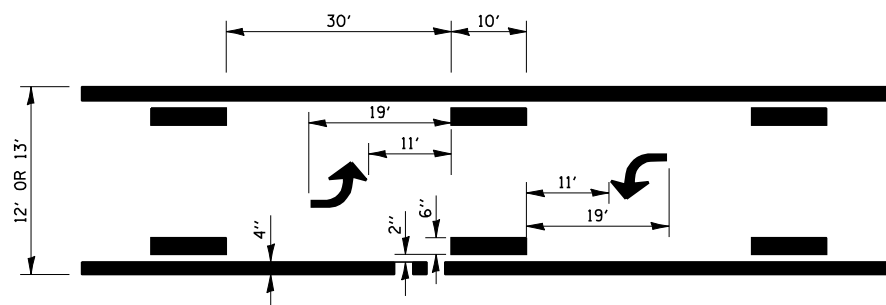

**TYPICAL APPLICATION @
BI-DIRECTIONAL TURN LANE**

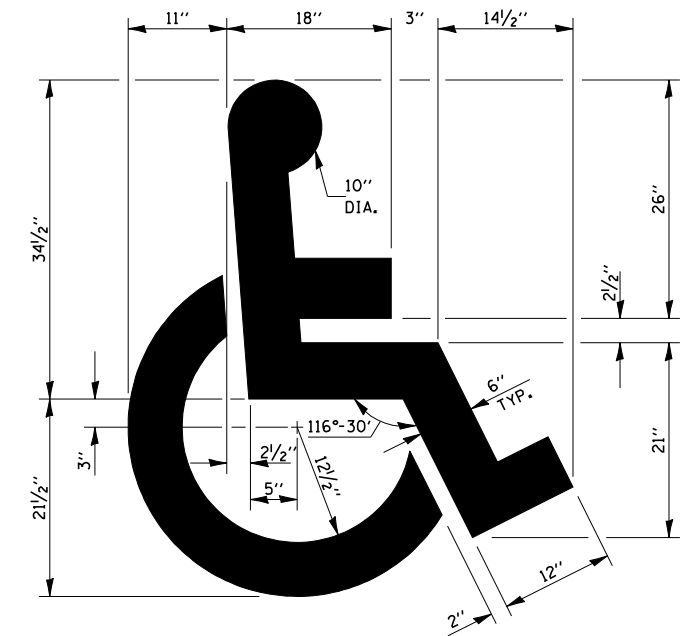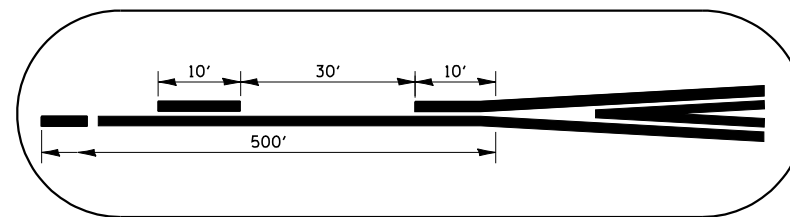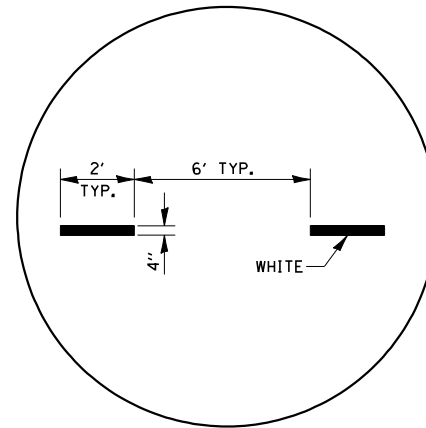

**TYPICAL DETAIL FOR
PAINTING HANDICAP MARKINGS**

Note: All dimensions are in INCHES (millimeters) unless otherwise shown.

DATE	REVISIONS	NAME	ILLINOIS DEPARTMENT OF TRANSPORTATION
11/06	CREATED FROM D4 DETAILS	TJB	PAVEMENT MARKING (MCLEAN COUNTY "SPOT" IMPROVEMENTS ONLY)

PLOT DATE = 8/16/2007
FILE NAME = c:\projects\4501187 (c)1\70641cover.dgn
PLOT SCALE = 1/8"=1'-0" / IN.
USER NAME = collierb