

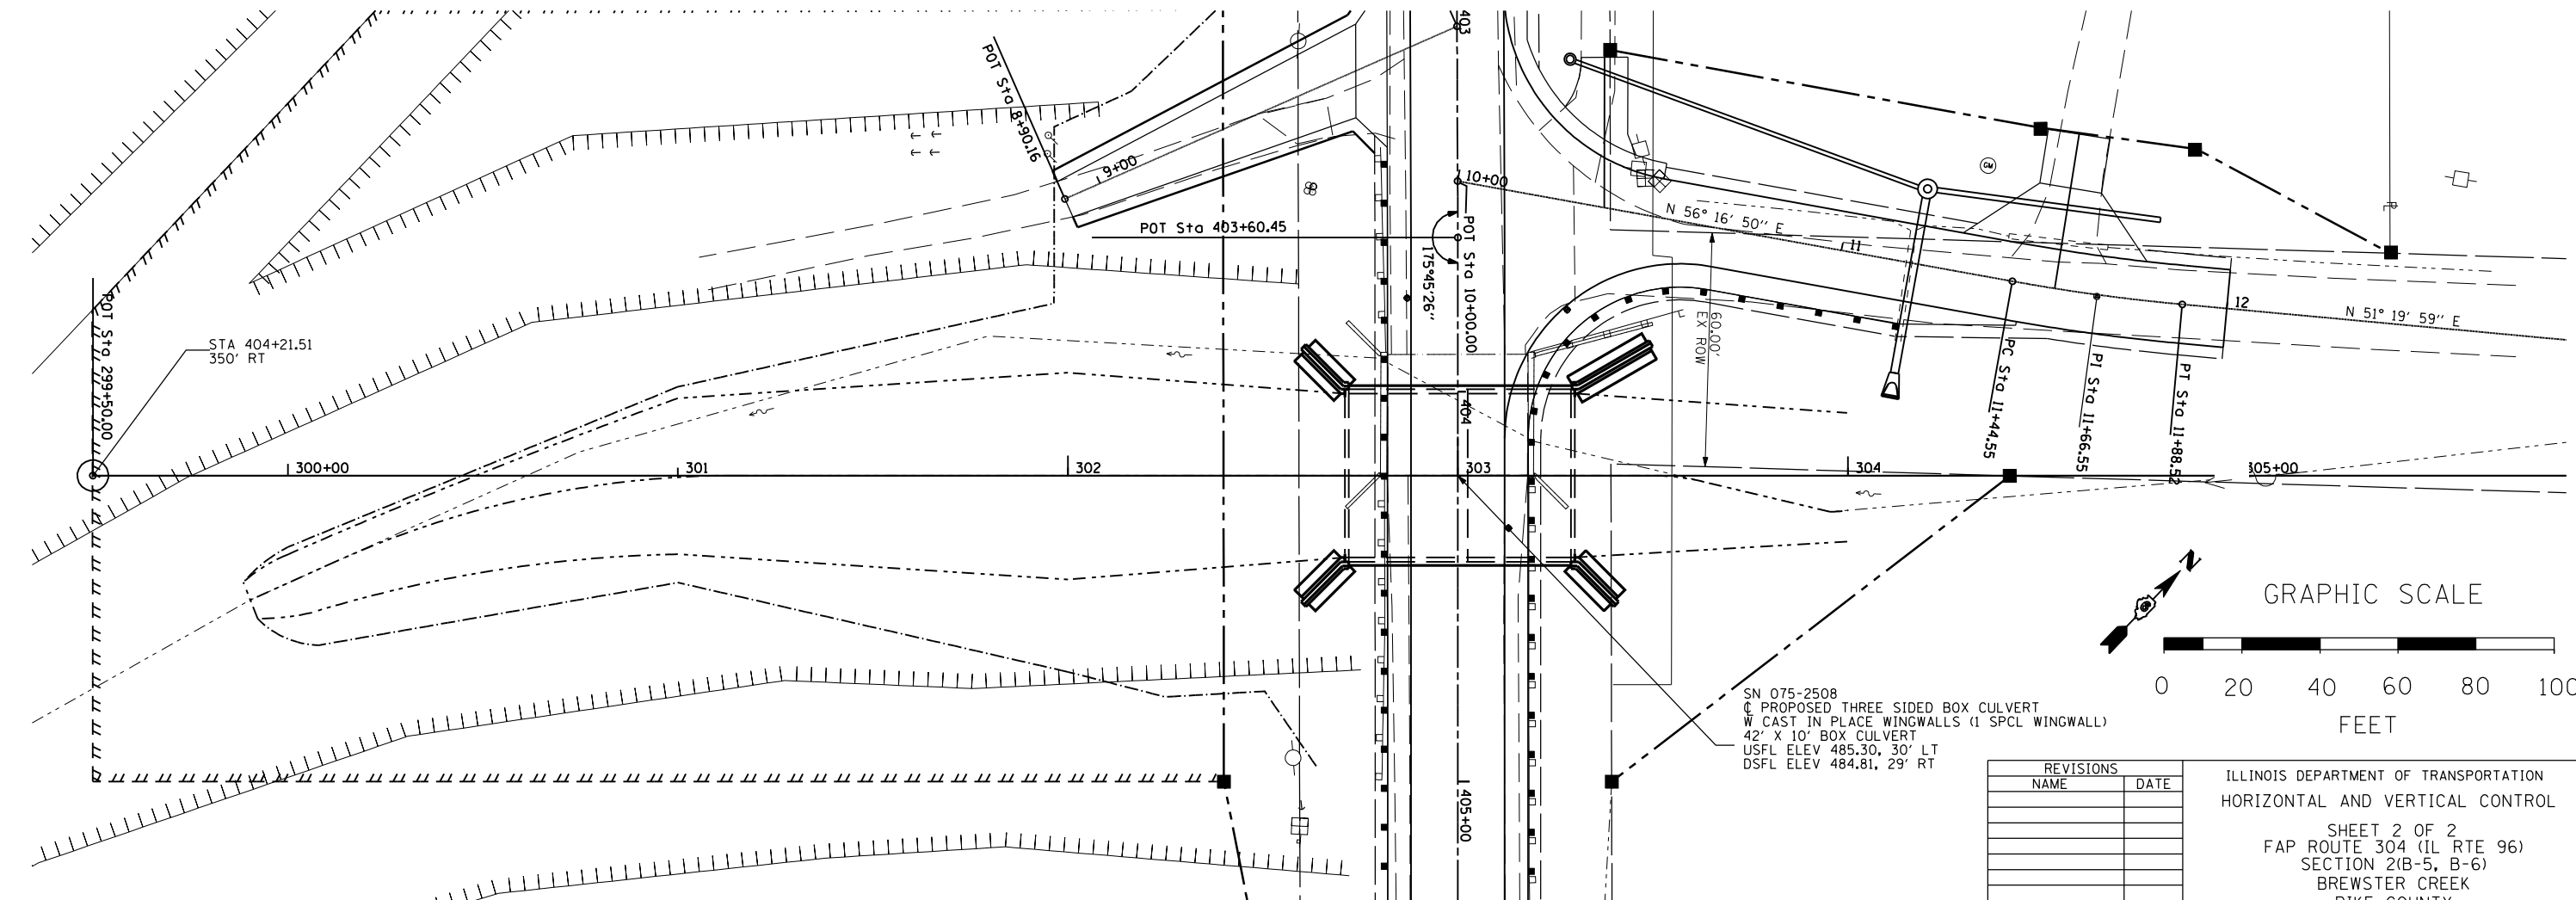
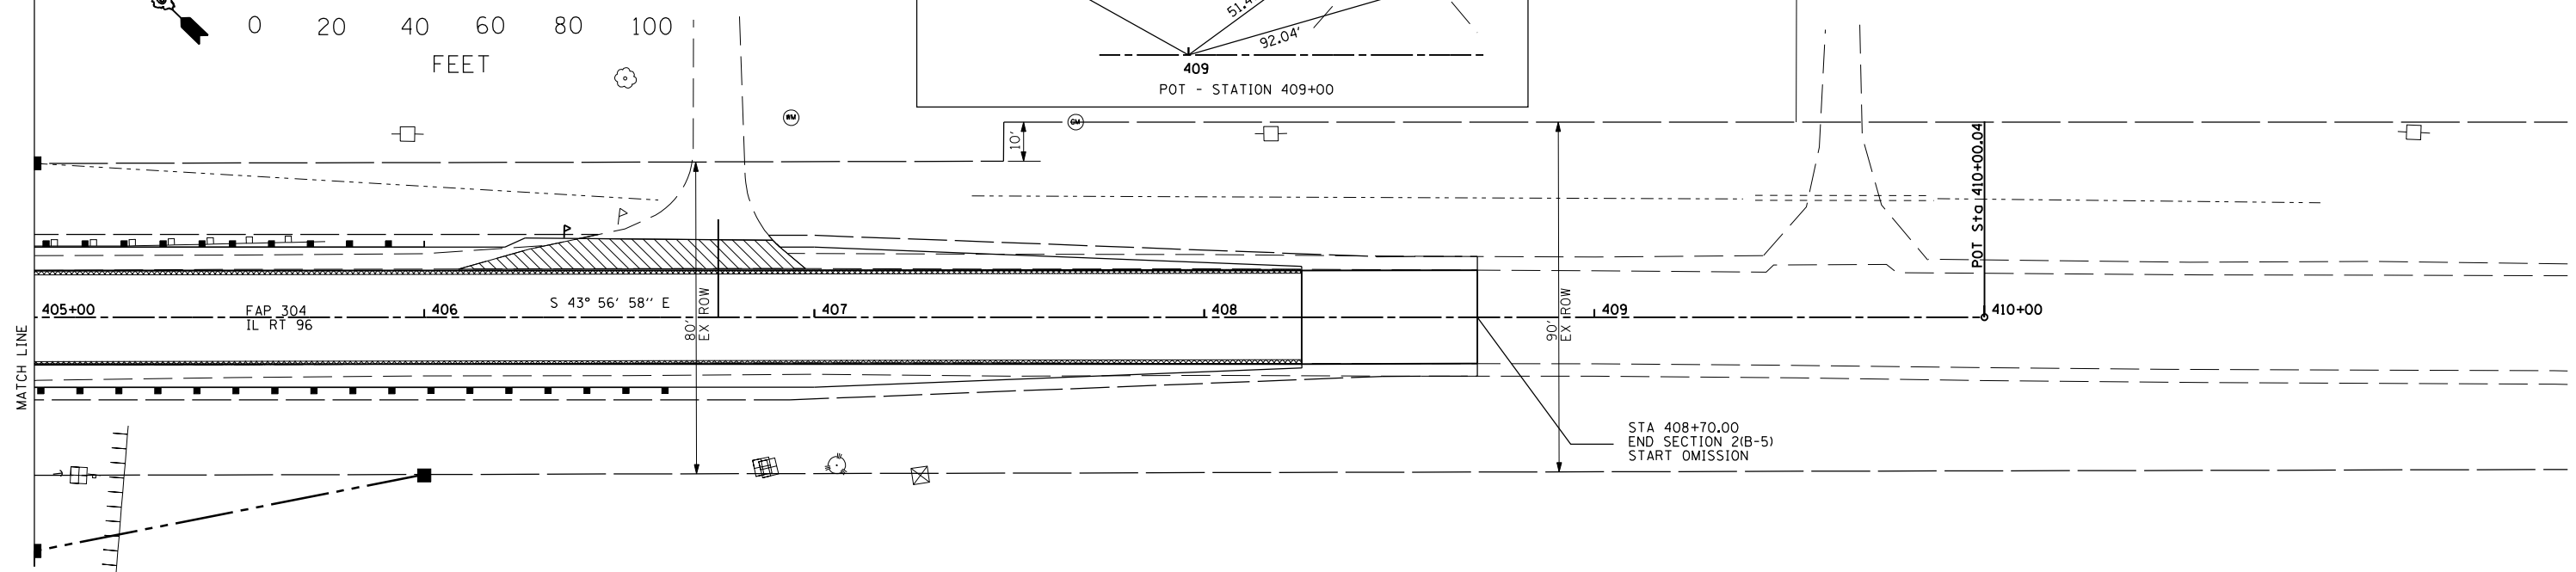
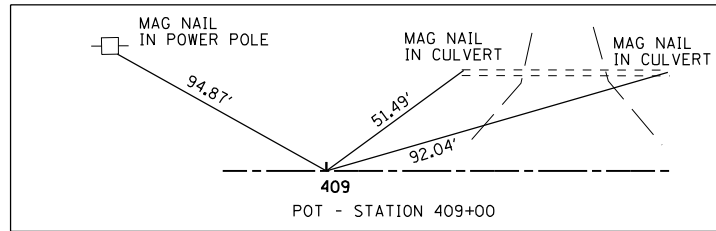


| F.A.P. RTE. | SECTION | COUNTY | TOTAL SHEETS | SHEET NO. |
|---------------------|------------|------------------|--------------|-----------|
| 304 | 2(B-5,B-6) | PIKE | 112 | 25 |
| STA. | | TO STA. | | |
| FED. ROAD DIST. NO. | ILLINOIS | FED. AID PROJECT | | |

GRAPHIC SCALE

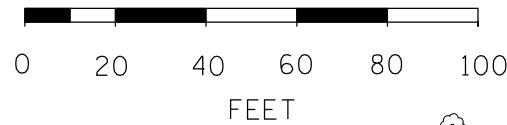

GRAPHIC SCALE

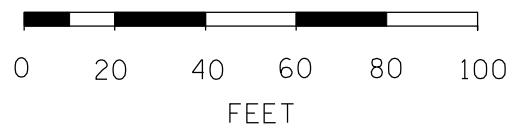

| REVISIONS | |
|-----------|------|
| NAME | DATE |
| | |
| | |
| | |
| | |
| | |
| | |
| | |
| | |
| | |
| | |

ILLINOIS DEPARTMENT OF TRANSPORTATION
 HORIZONTAL AND VERTICAL CONTROL
 SHEET 2 OF 2
 FAP ROUTE 304 (IL RTE 96)
 SECTION 2(B-5, B-6)
 BREWSTER CREEK
 PIKE COUNTY
 SCALE: VERT. _____
 HORIZ. _____
 DATE _____ DRAWN BY _____
 CHECKED BY _____