



F.A.P. RTE.	SECTION	COUNTY	TOTAL SHEETS	SHEET NO.
304	2B-5, B-6I	PIKE	112	39
STA. 452+25.00		TO STA. 457+40.00		
FED. ROAD DIST. NO.	ILLINOIS	FED. AID PROJECT		

PLAN	DATE
SURVEYED	
PLOTTED	
CHECKED	
BY	

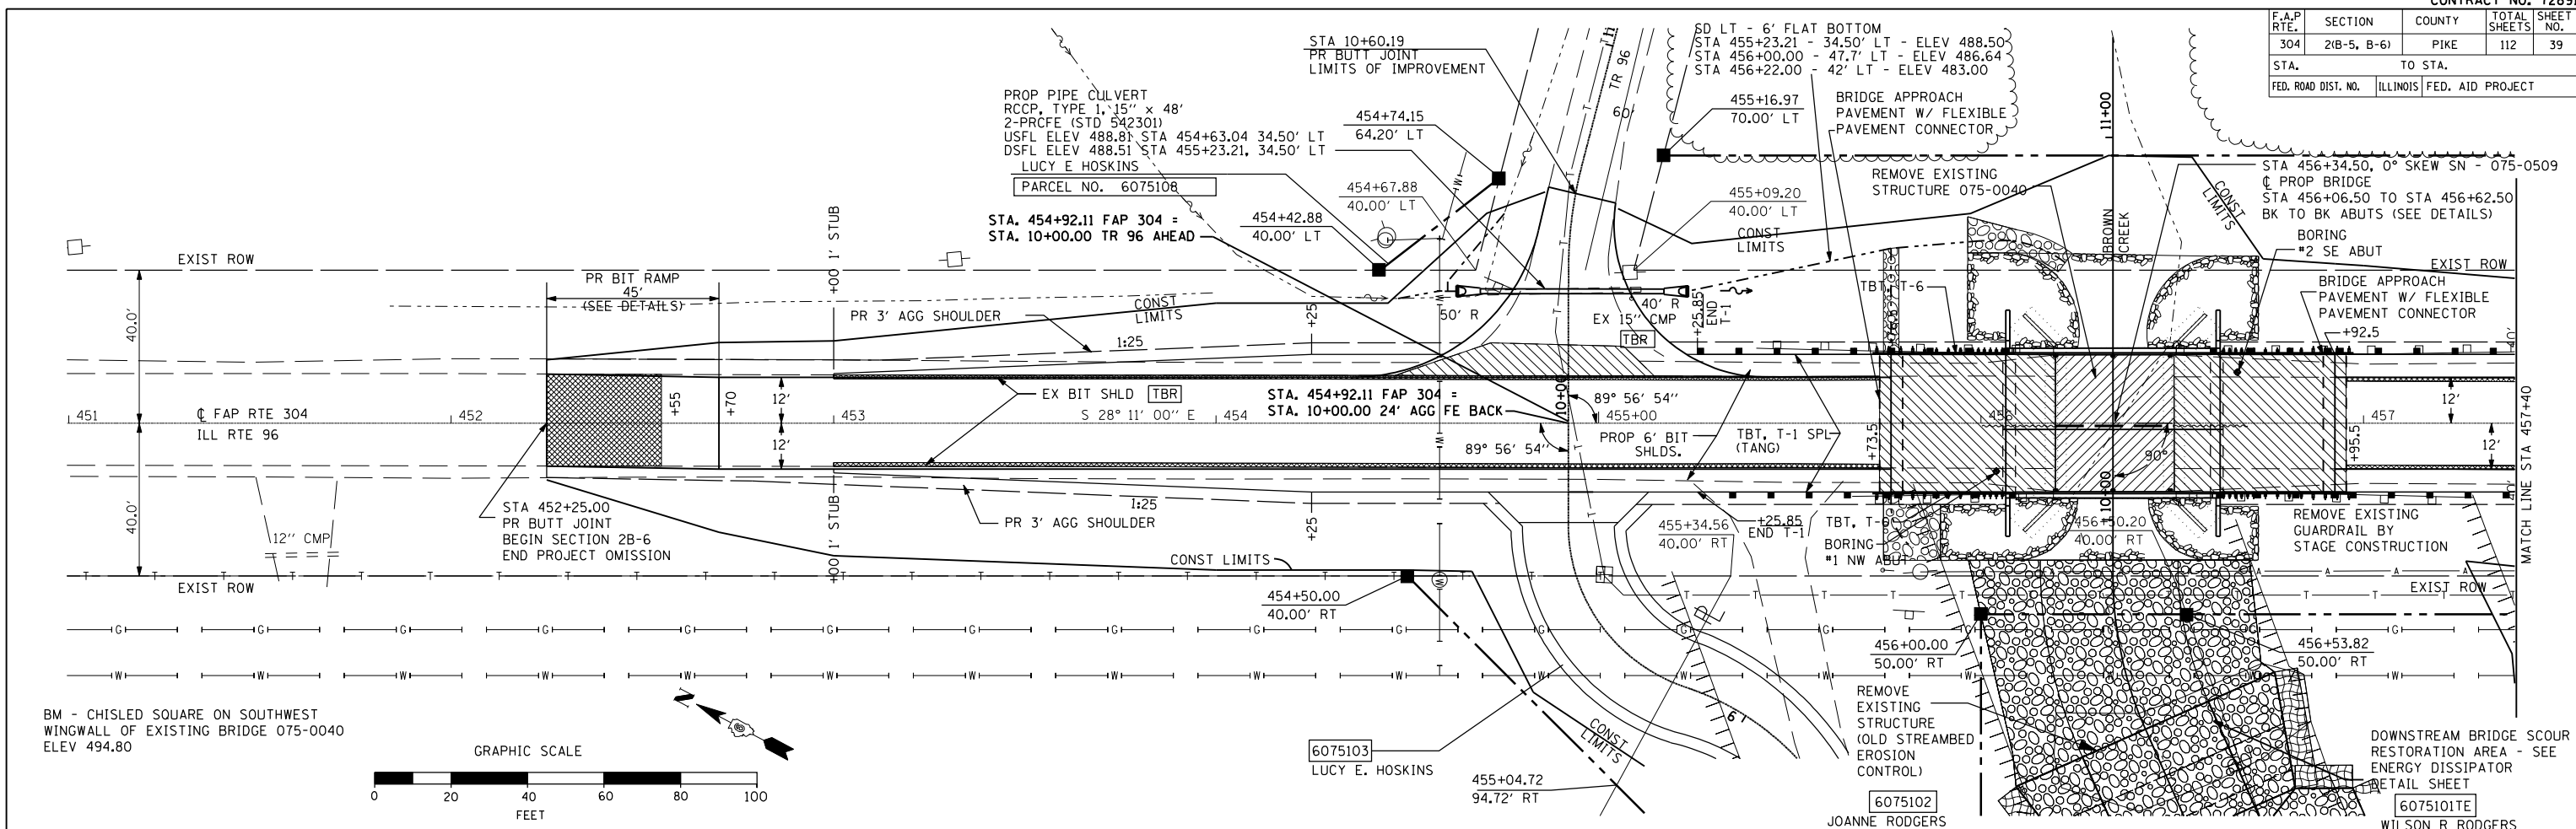

PROFILE	DATE
SURVEYED	
PLOTTED	
CHECKED	
BY	

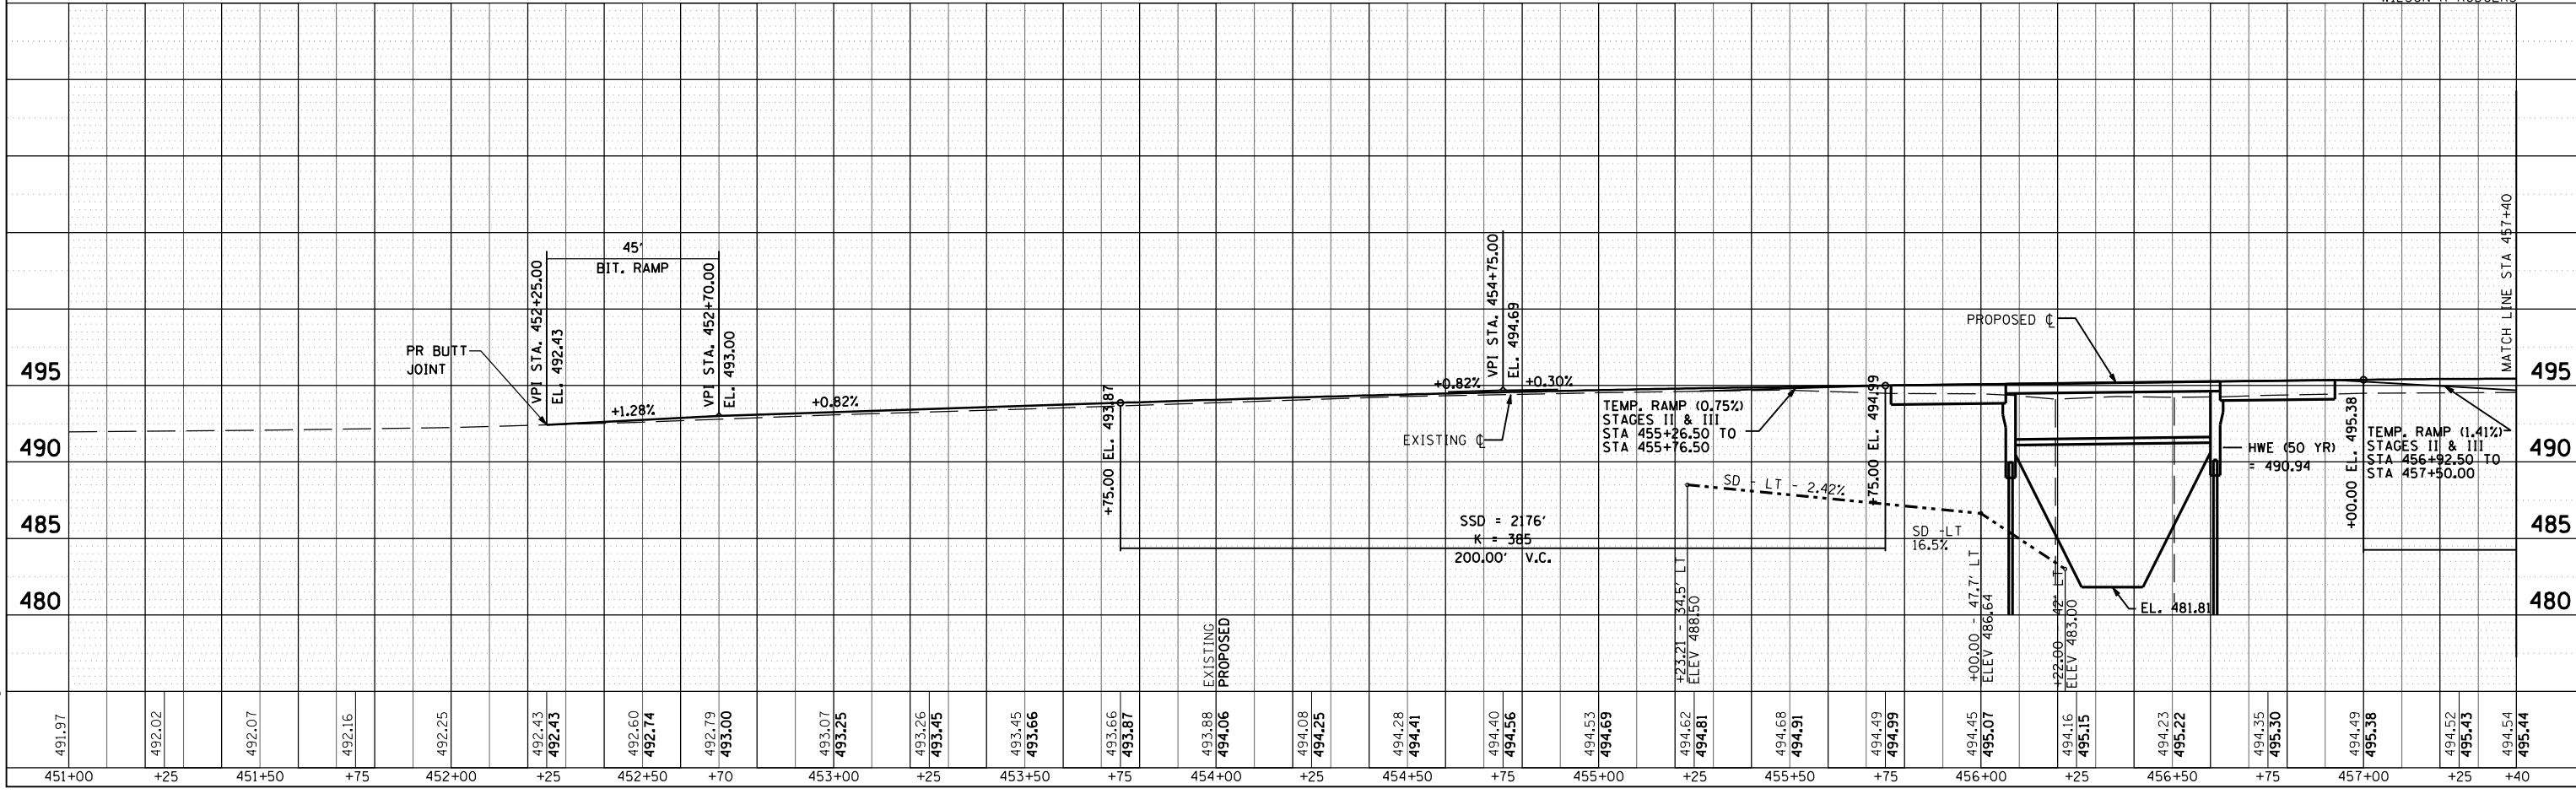

DATE	BY
7/31/2007	
FILE NAME	c:\p\projects\652484\paba_r\mol\m075-0040\plan.prf\file.dgn
PLLOT SCALE	1/4" = 10' / IN.
USER NAME	laughlin-1