
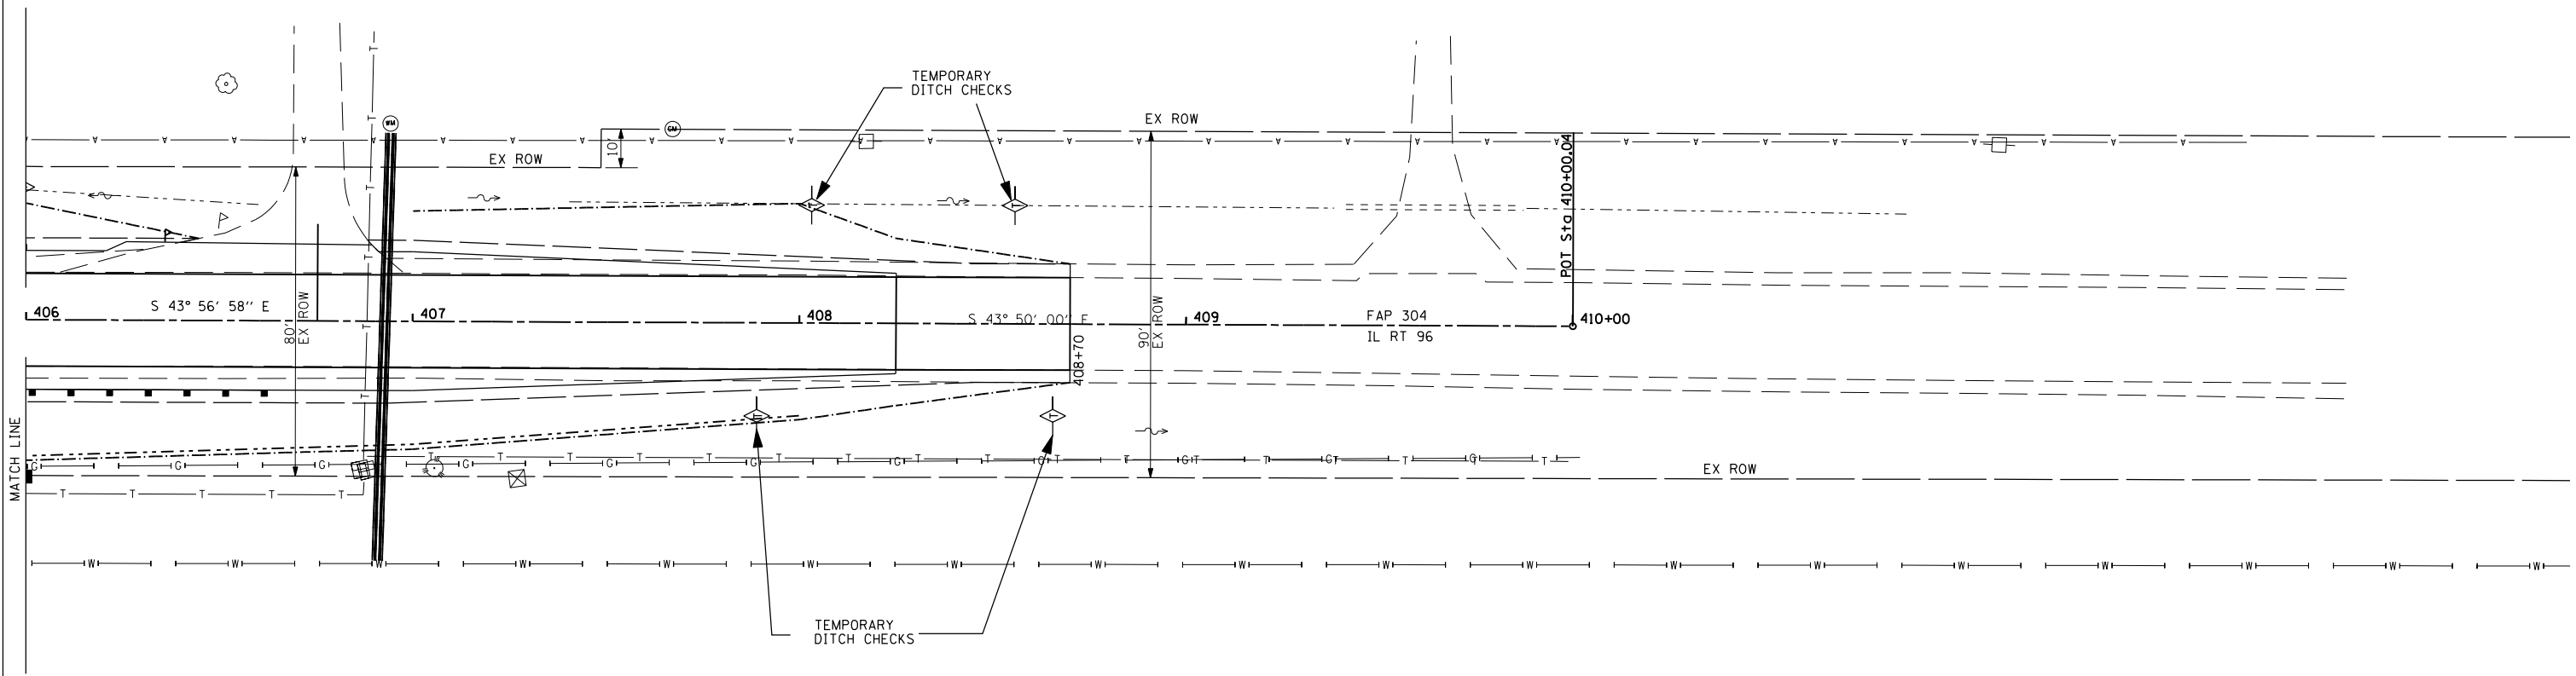
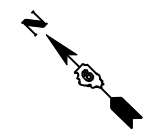


F.A.P. RTE.	SECTION	COUNTY	TOTAL SHEETS	SHEET NO.
304	2(B-5, B-6)	PIKE	112	47
STA. 406+00		TO STA. 408+70		
FED. ROAD DIST. NO.	ILLINOIS	FED. AID PROJECT		

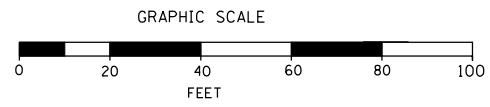

- LEGEND**
- TEMPORARY DITCH CHECK (AGG)
 - INLET AND PIPE PROTECTION
 - PERIMETER EROSION BARRIER
 - HEAVY DUTY EXCELSIOR BLANKET

REVISIONS		ILLINOIS DEPARTMENT OF TRANSPORTATION
NAME	DATE	
		STORM WATER POLLUTION PREVENTION PLAN SHEET 5 OF 7 FAS ROUTE 304 (IL RTE 96) SECTION 2(B-5, B-6) PIKE COUNTY SCALE: VERT. _____ HORIZ. _____ DATE _____ DRAWN BY _____ CHECKED BY _____