


F.A.P. RTE.	SECTION	COUNTY	TOTAL SHEETS	SHEET NO.
304	2(B-5,B-6)	PIKE	112	80
FED. ROAD DIST. NO.		ILLINOIS	FED. AID PROJECT	

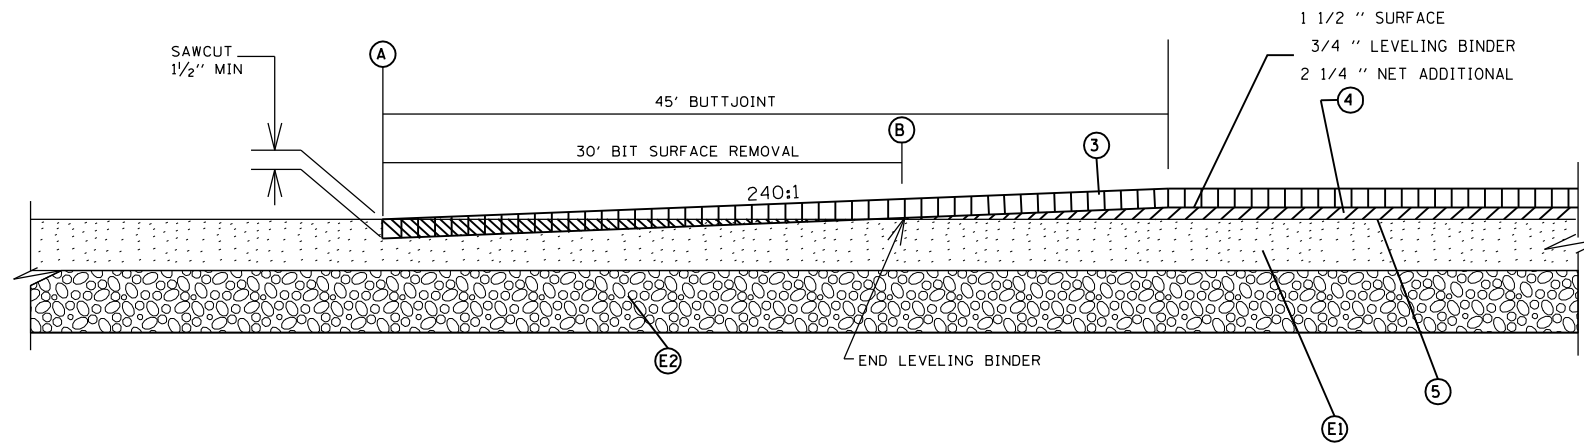

LEGEND

- (E1) [Pattern] EXISTING BITUMINOUS RESURFACING - 6 1/4 "
- (E2) [Pattern] EXISTING AGGREGATE BASE COURSE
- (3) [Pattern] PROPOSED BITUMINOUS SURFACE COURSE
- (4) [Pattern] PROPOSED BITUMINOUS LEVELING BINDER
- (5) [Pattern] PROPOSED BITUMINOUS SURFACE REMOVAL

40600980 BITUMINOUS SURFACE REMOVAL - BUTT JOINT

LOCATION	A	B	WIDTH	AREA
			FOOT	SQ YD
BREWSTER CREEK				
FAP 304	399+80.00	400+10.00	24	80
FAP 304	408+40.00	408+70.00	24	80
BROWN CREEK				
FAP 304	452+25.00	452+55.00	24	80
FAP 304	461+15.00	461+45.00	24	80
TOTALS				320

REVISIONS	
NAME	DATE

ILLINOIS DEPARTMENT OF TRANSPORTATION

BUTT JOINT DETAIL

SCALE: VERT.
HORIZ.
DATE

DRAWN BY
CHECKED BY