


F.A.P. RTE.	SECTION	COUNTY	TOTAL SHEETS	SHEET NO.
304	2(B-5, B-6)	PIKE	112	93
STA. 9+00.00 TO STA. 9+50.00				
FED. ROAD DIST. NO.	ILLINOIS	FED. AID PROJECT		

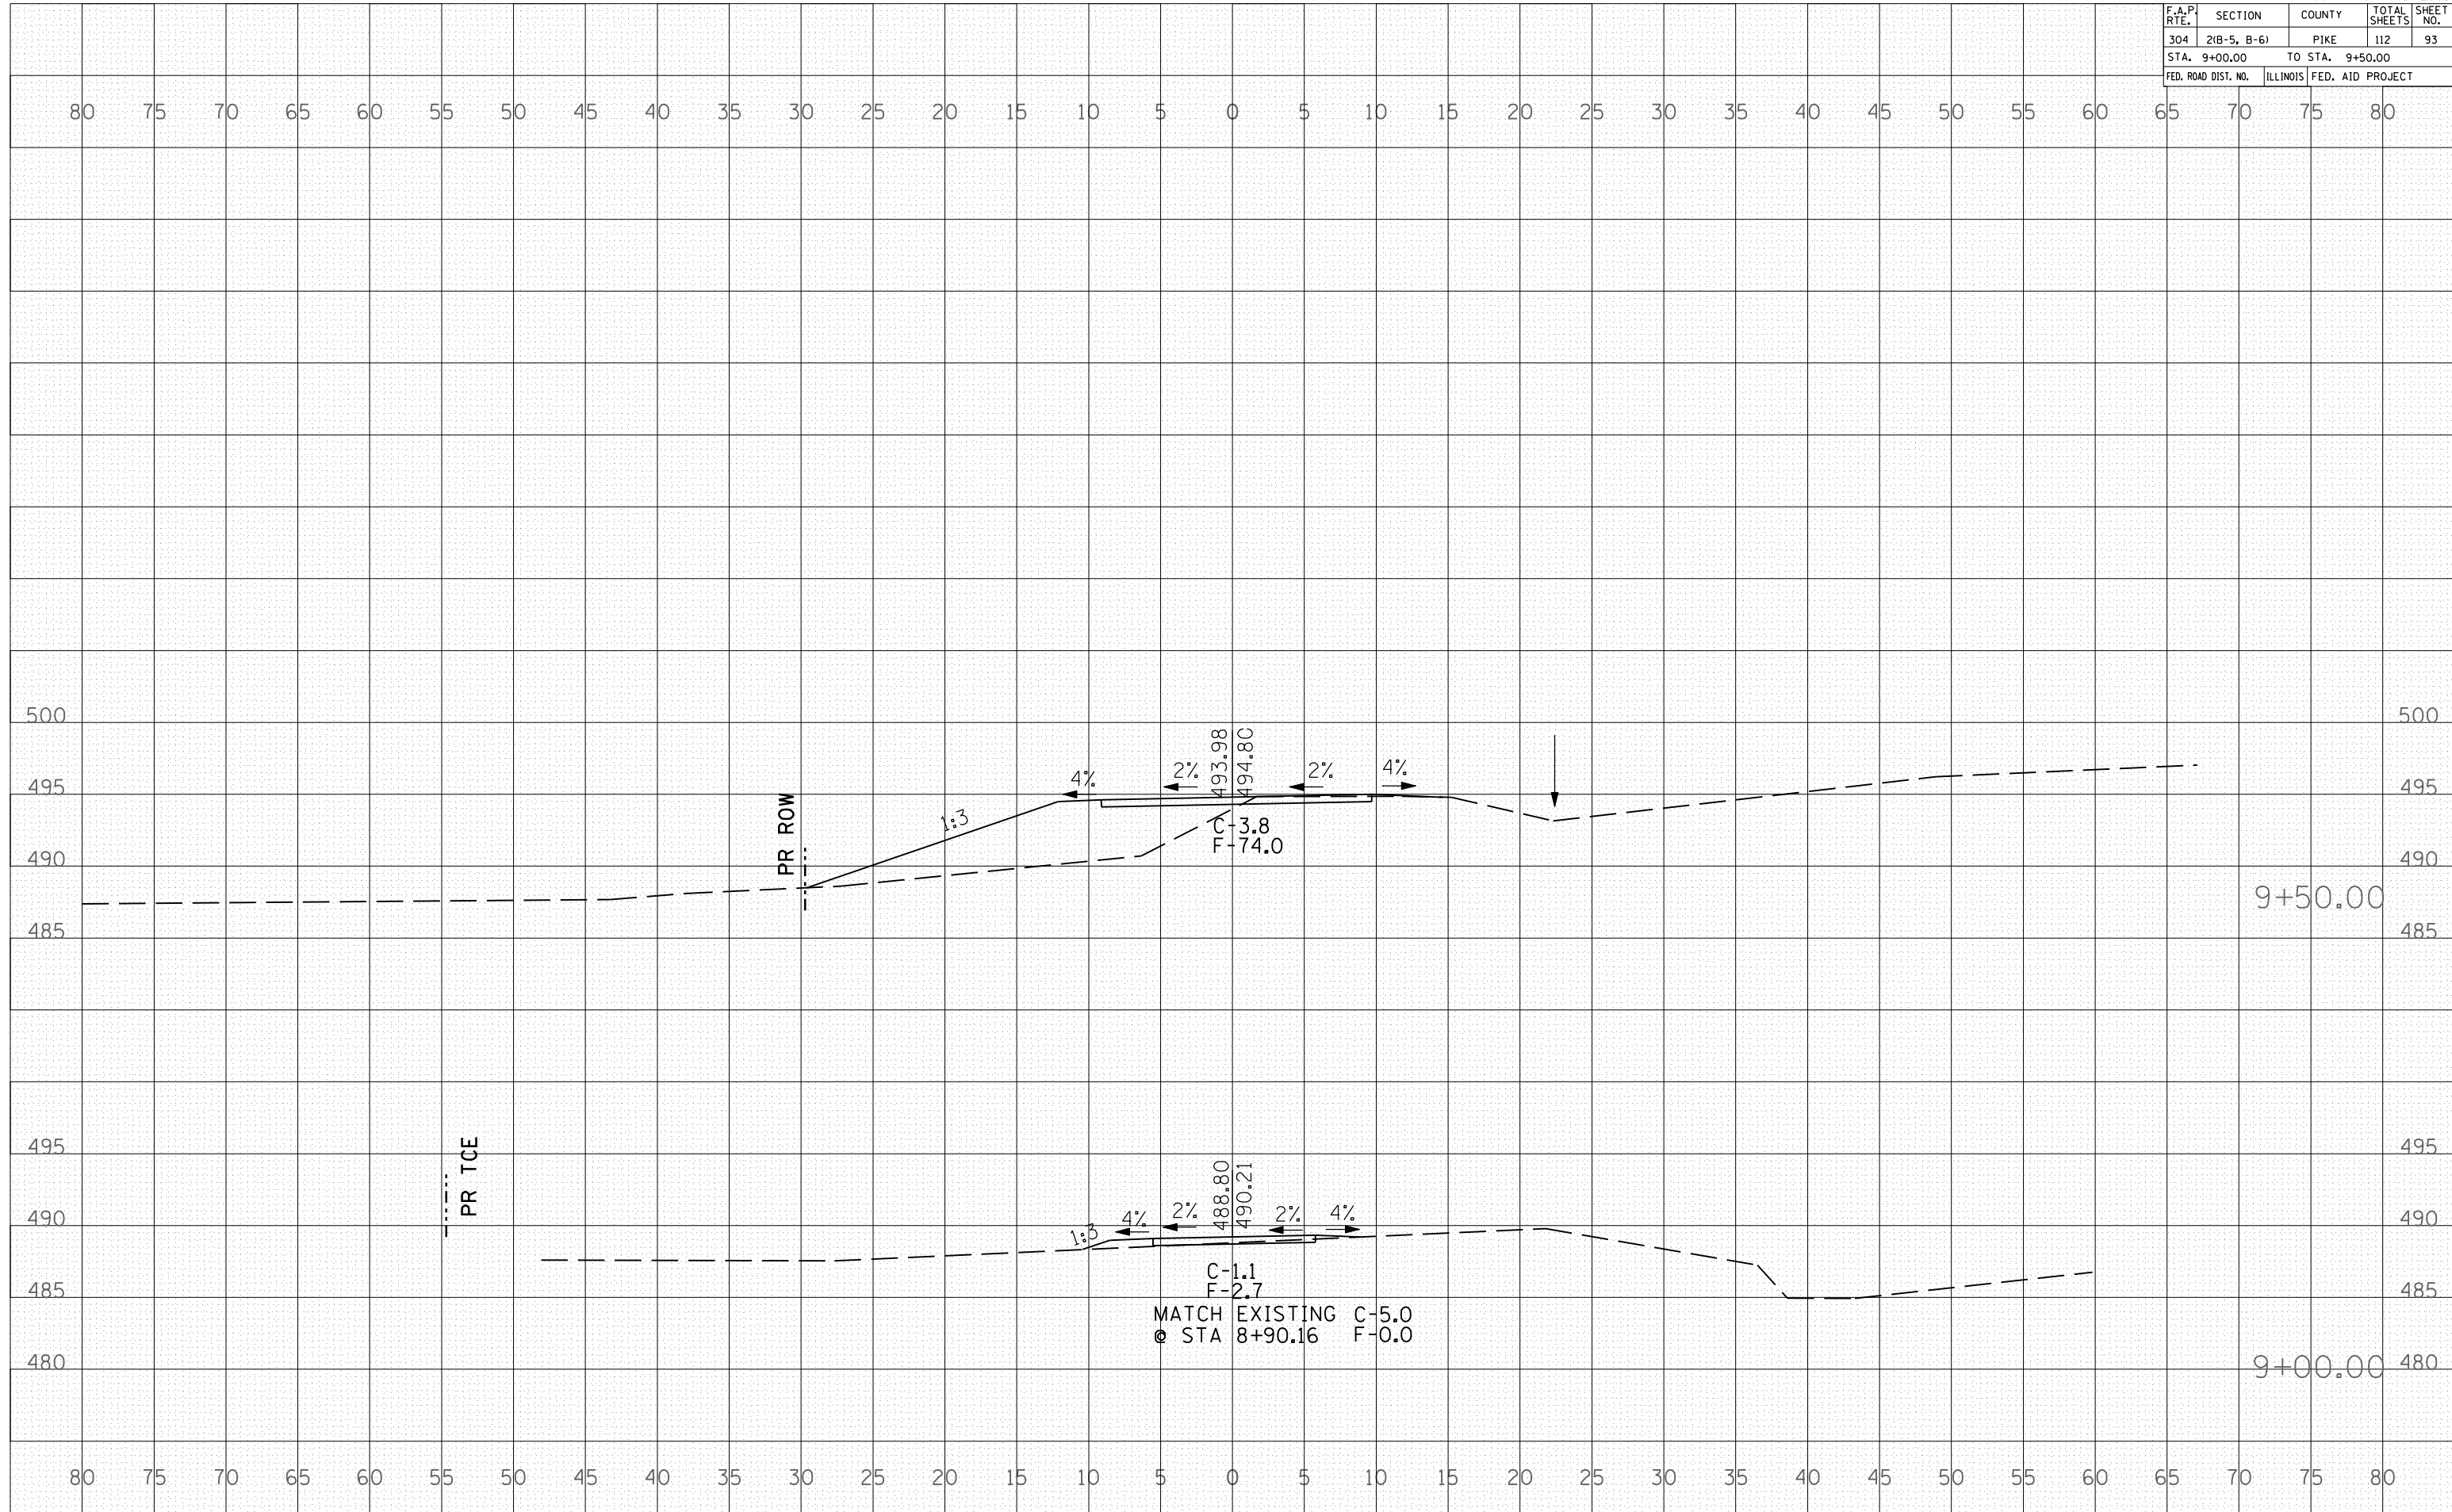

BY	DATE

NO.	AREAS CHECKED

BY	DATE

NO.	AREAS CHECKED

PLOT DATE = 7/21/2007
FILE NAME = c:\p\105582\105582.dwg
PLOT SCALE = 1/8" = 1'-0"
USER NAME = laughlin-1