



F.A.P. RTE.	SECTION	COUNTY	TOTAL SHEETS	SHEET NO.
685	113B-2	HANCOCK	45	10
STA. 685		TO STA. 685		
FED. ROAD DIST. NO.	ILLINOIS	FED. AID PROJECT		

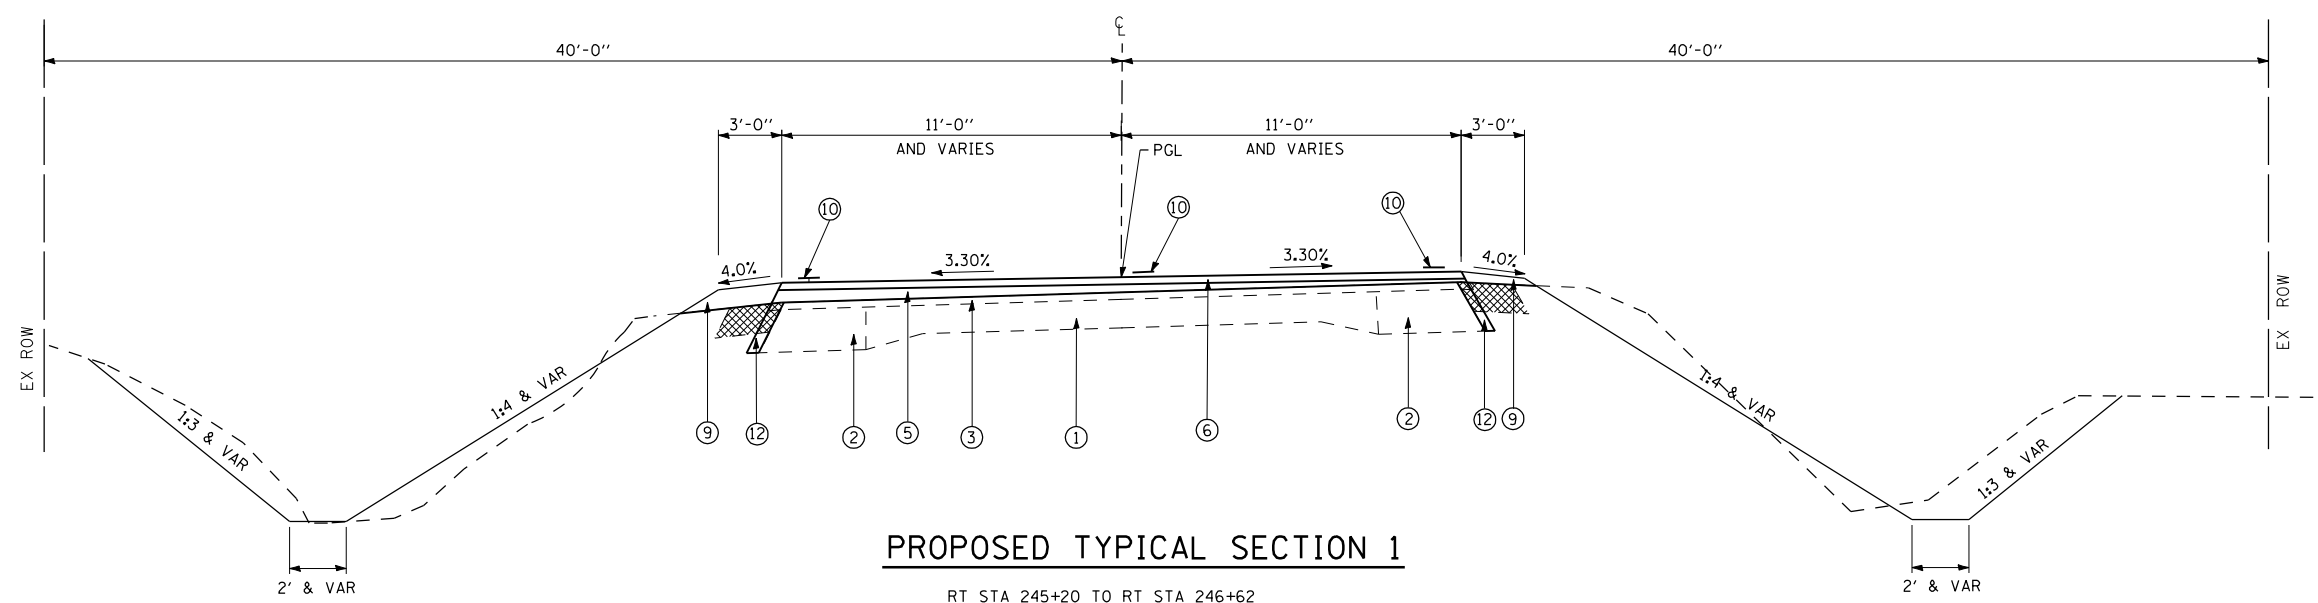

PROPOSED TYPICAL SECTION 1

RT STA 245+20 TO RT STA 246+62
 LT STA 245+20 TO LT STA 246+80
 RT STA 251+98 TO RT STA 252+50
 LT STA 252+26 TO LT STA 252+50

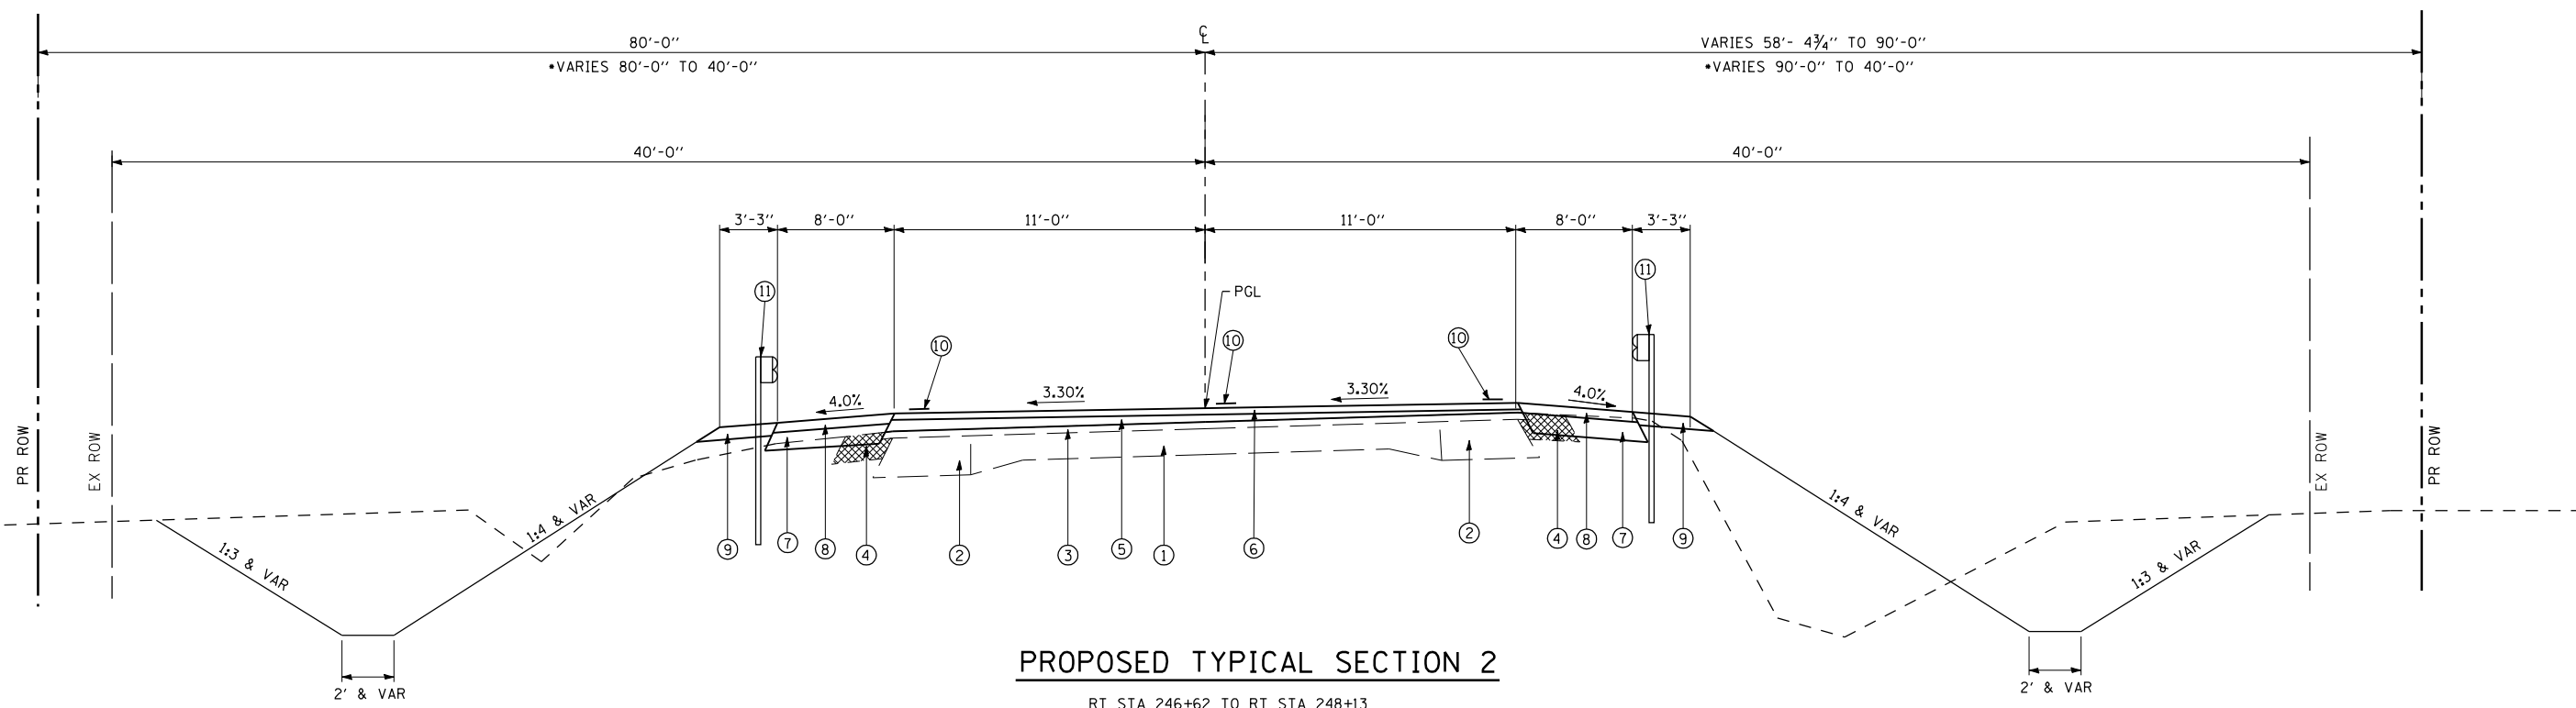

PROPOSED TYPICAL SECTION 2

RT STA 246+62 TO RT STA 248+13
 LT STA 246+80 TO LT STA 248+13
 • RT STA 249+04 TO RT STA 251+98
 • LT STA 249+04 TO LT STA 252+26

LEGEND

- ① EX P.C.C. PAVEMENT, 9" - 6" - 9"
- ② EX HMA BASE COURSE WIDENING, 9"
- ③ EX HMA SURFACE
- ④ EX HMA WIDENING, 2'
- ⑤ PR LEVEL. BIND. MACHINE METHOD, 3/4" & VARIES
- ⑥ PR HMA SURF. CSE, MIX "C", N 50, 1 1/2"
- ⑦ PR HMA BASE CSE/WID. 10"
- ⑧ PR HMA SHLD, 2 1/4" & VARIES
- ⑨ PR AGG SHLD, T-B, 3"
- ⑩ PR PAINT PAVT MK, LINE 5"
- ⑪ PR SPBGR, T-A
- ⑫ PR AGG BASE COURSE TYPE B, 8"



REMOVAL

REVISIONS	
NAME	DATE

ILLINOIS DEPARTMENT OF TRANSPORTATION
TYPICAL SECTIONS
IL 9/96 OVER OPPOSUM CREEK
FAP 685 SECTION 113B-2
HANCOCK COUNTY
 SCALE NTS
 DATE #DATE
 DRAWN BY SJF
 CHECKED BY MJS

The Upchurch Group
 HILLSIDE, IL. (708) 449-2821
 MATTOON, IL. (217) 285-3177

PLOT DATE : Aug-28-2007 09:22:56AM
 FILE NAME : c:\projects\6853884\upchurch\final\typsec.dwg
 PLOT SCALE : 1/8"=1'-0" / IN.
 USER NAME : laughlin-1