



F.A.P. RTE.	SECTION	COUNTY	TOTAL SHEETS	SHEET NO.
685	113B-2	HANCOCK	45	11
STA.		TO STA.		
FED. ROAD DIST. NO.		ILLINOIS FED. AID PROJECT		

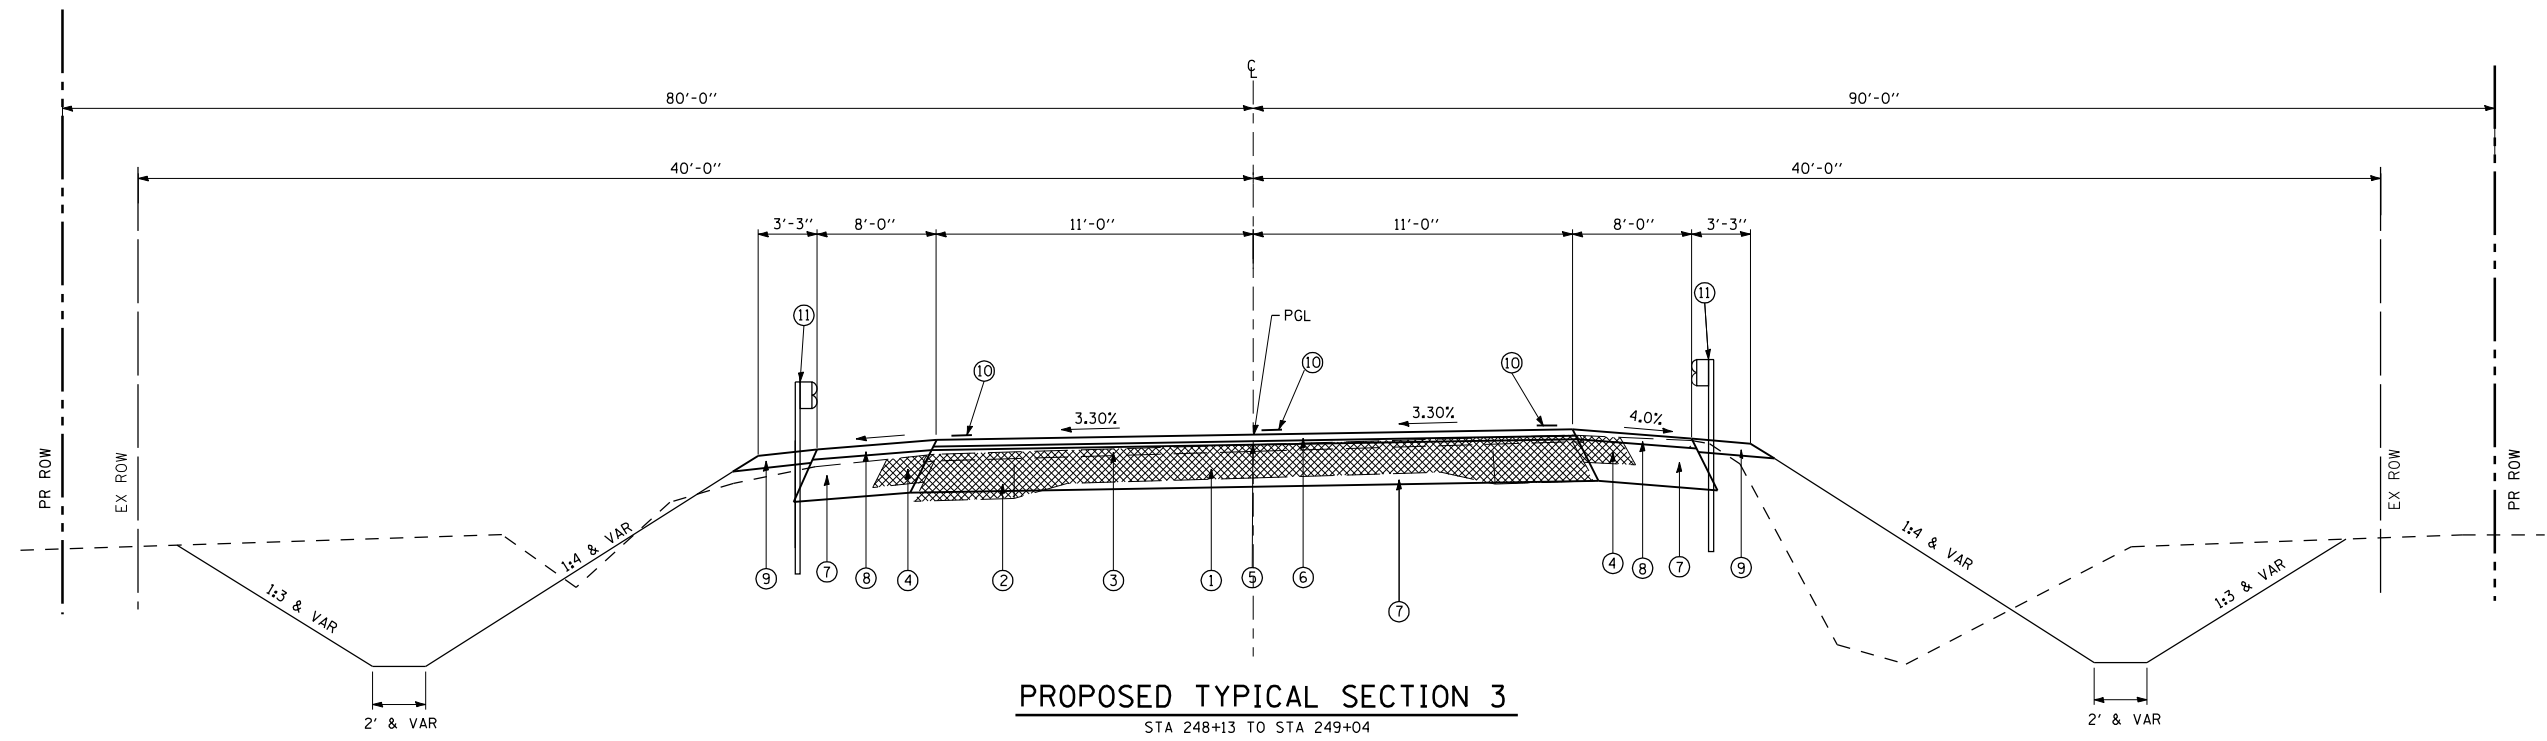

**PROPOSED TYPICAL SECTION 3**  
STA 248+13 TO STA 249+04

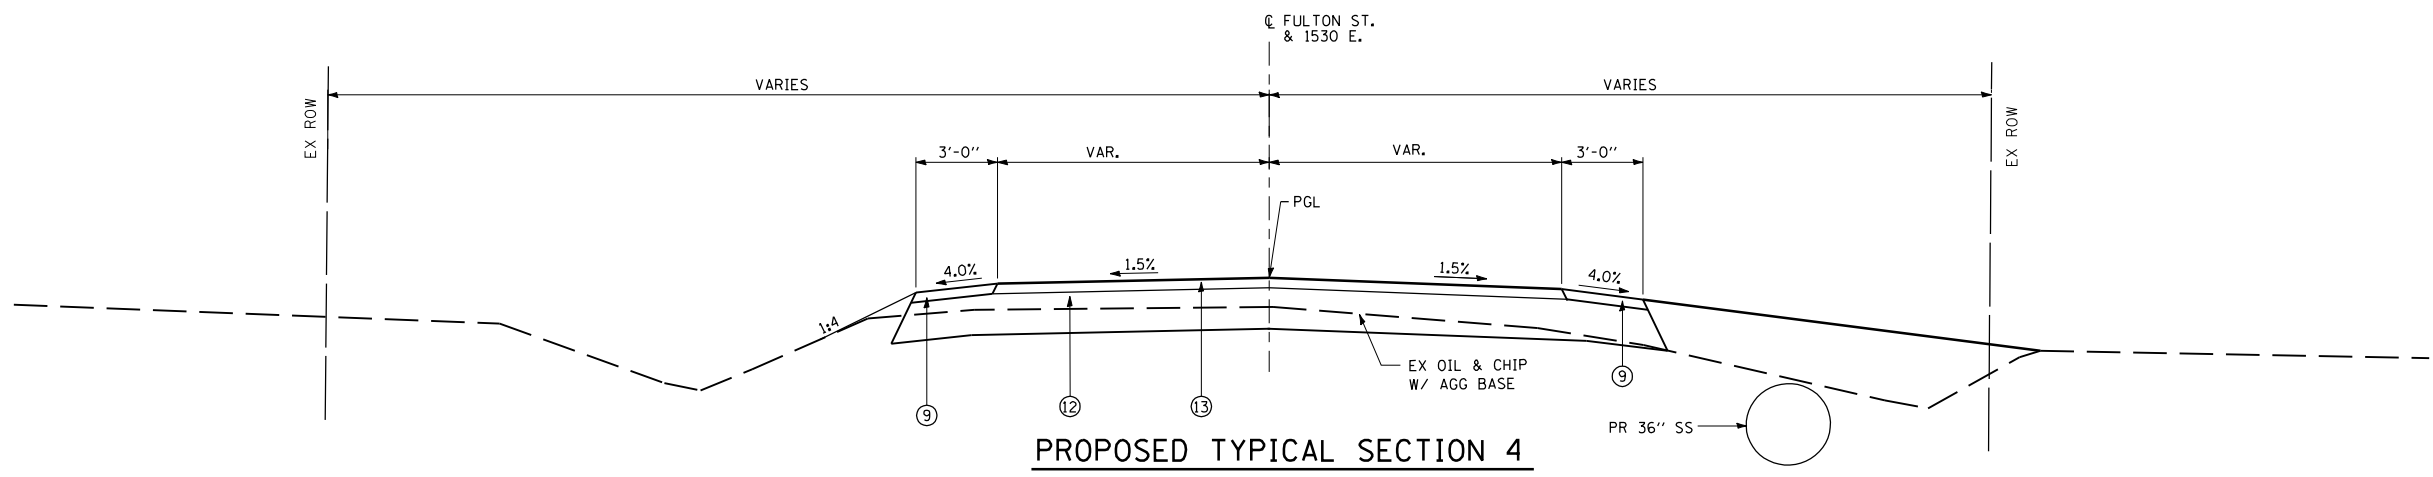

**PROPOSED TYPICAL SECTION 4**  
FULTON RD: STA 10+00 TO 10+60  
1530 E: STA 20+00 TO 20+70

**LEGEND**

- ① EX P.C.C. PAVEMENT, 9" - 6" - 9"
- ② EX HMA BASE COURSE WIDENING, 9"
- ③ EX HMA SURFACE
- ④ EX HMA WIDENING, 2"
- ⑤ PR LEVEL. BIND. MACHINE METHOD, 3/4" & VARIES
- ⑥ PR HMA SURF. CSE, MIX "C", N 50, 1 1/2"
- ⑦ PR HMA BASE CSE/WID. 10"
- ⑧ PR HMA SHLDS, 2 1/4" & VARIES
- ⑨ PR AGG. SHLDS, T-B, 3"
- ⑩ PR PAINT PAVT MK, LINE 5"
- ⑪ PR SPBGR, T-A
- ⑫ PR AGG BASE COURSE TYPE B, 8"
- ⑬ INCIDENTAL HMA SURFACING 4"



REVISIONS	
NAME	DATE

ILLINOIS DEPARTMENT OF TRANSPORTATION

**TYPICAL SECTIONS**  
**IL 9/96 OVER OPPOSUM CREEK**  
**FAP 685 SECTION 113B-2**  
**HANCOCK COUNTY**

SCALE NTS  
DATE \*DATE

DRAWN BY SJF  
CHECKED BY MJS

FILE DATE = Aug-28-2007 09:23:08AM  
FILE NAME = I:\25504\upchurch\_f.m\typsec.dwt  
PLOT SCALE = 1/320000 = 1" = 100'  
USER NAME = laughtin-1

**The Upchurch Group**  
HILLSIDE, IL (708) 449-2321  
MATTOON, IL (217) 235-8177