
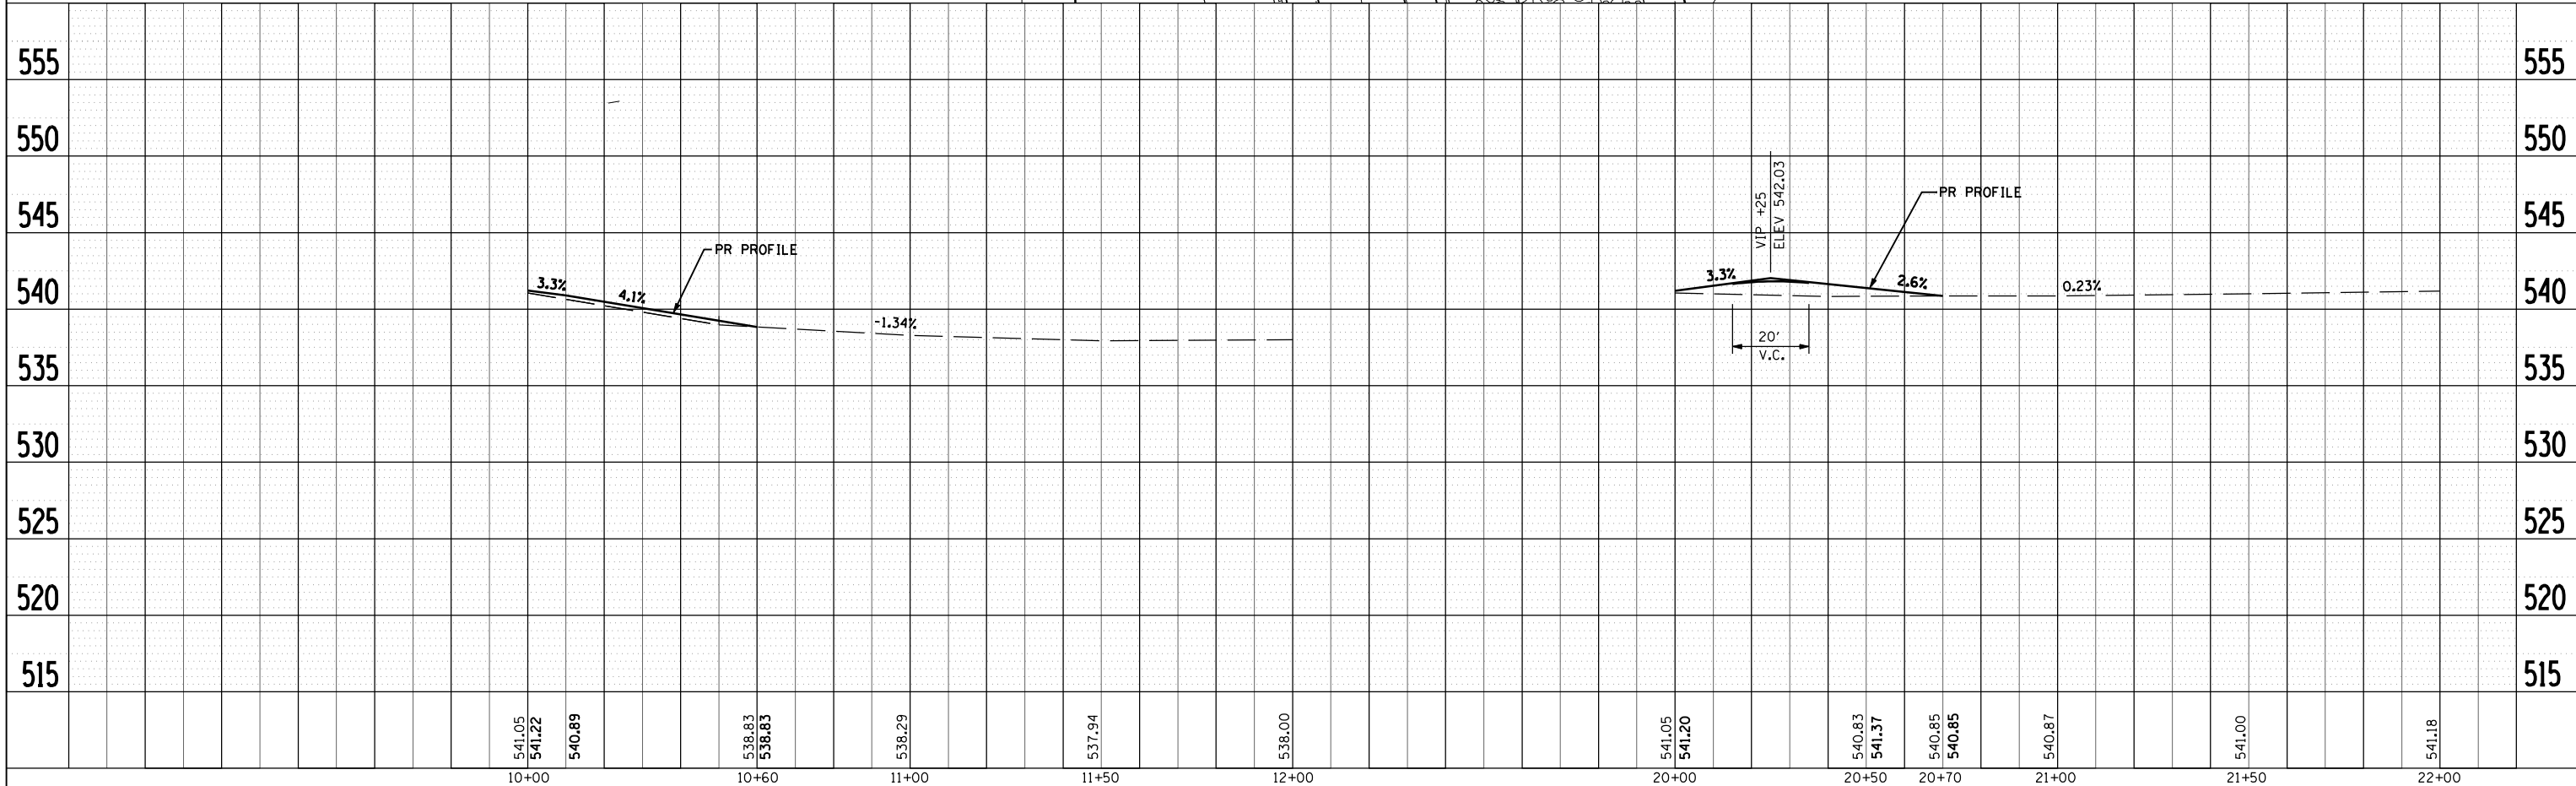


| F.A.P. RTE. | SECTION | COUNTY | TOTAL SHEETS | SHEET NO. |
|---------------------|----------|------------------|--------------|-----------|
| 685 | 113B-2 | HANCOCK | 45 | 19 |
| STA. 10+00 | | TO STA. 22+66.88 | | |
| FED. ROAD DIST. NO. | ILLINOIS | FED. AID PROJECT | | |

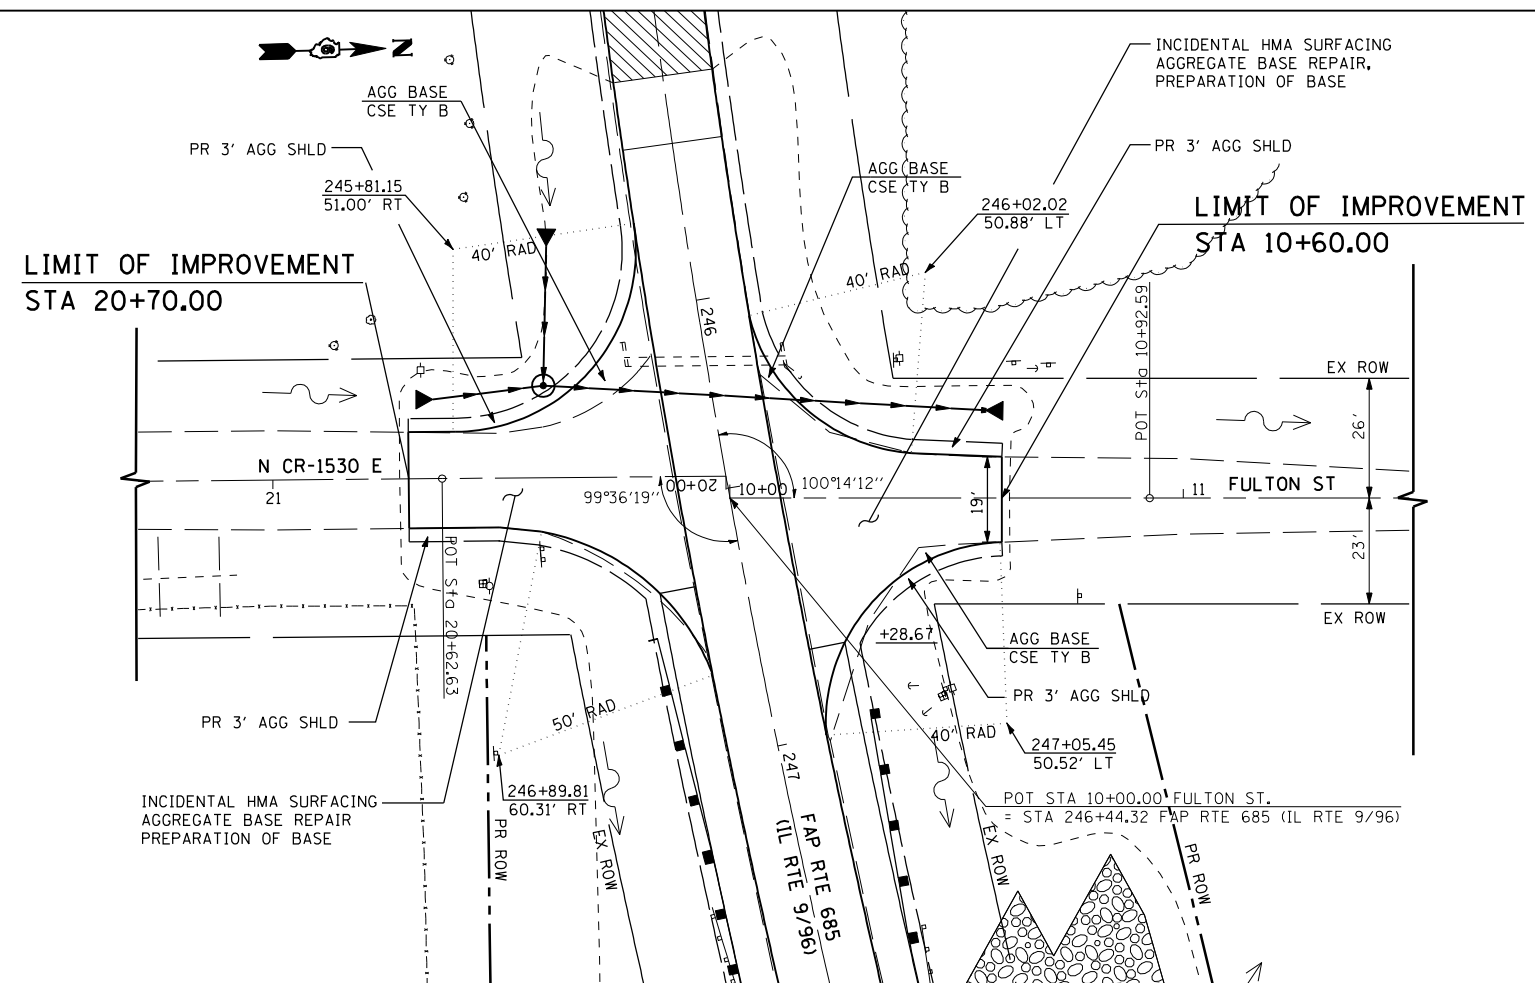

TUG PROJ: 6103007-11
 PLOT DATE: AUG 27 2007 11:48:32AM
 FILE NAME: #FILE*