
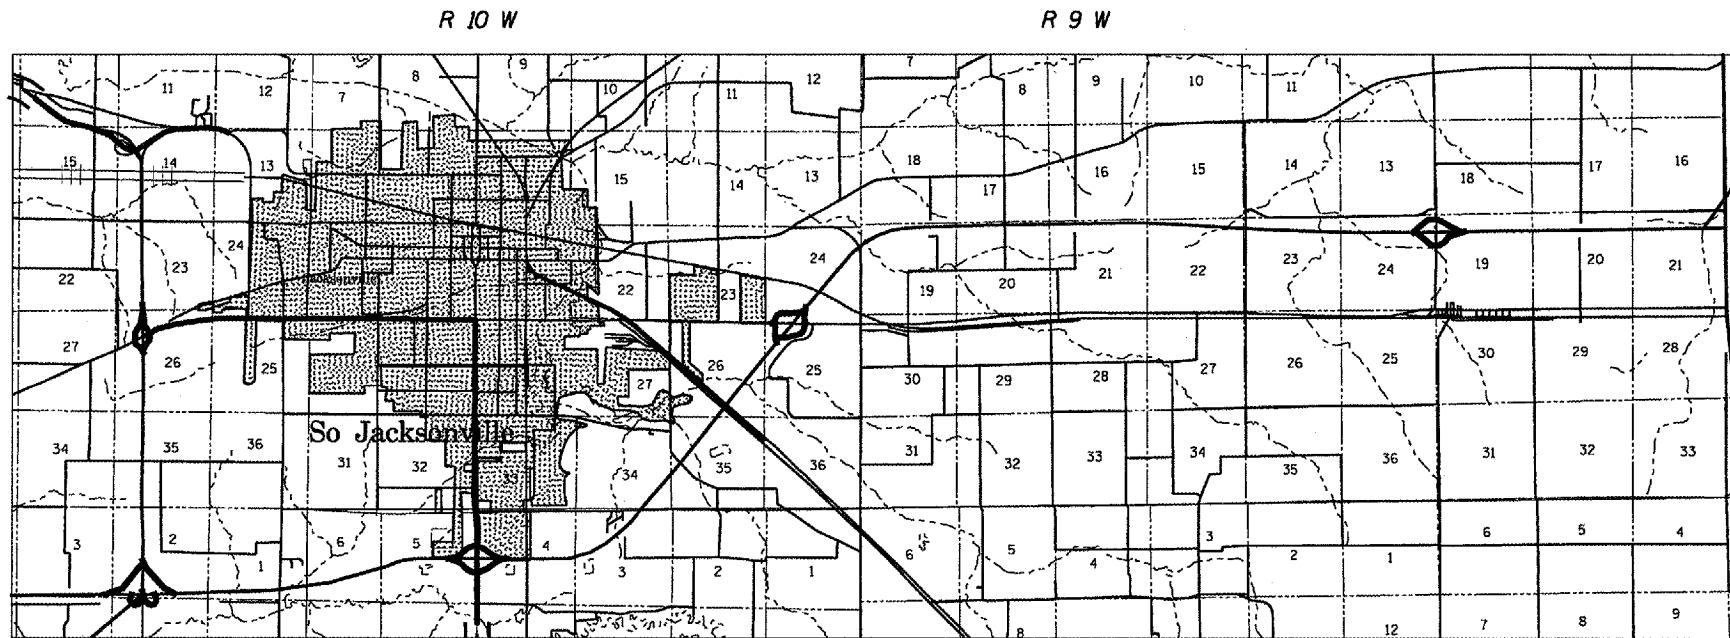


FOR INDEX OF SHEETS AND HIGHWAY
STANDARDS, SEE SHEET 2.

STATE OF ILLINOIS
DEPARTMENT OF TRANSPORTATION
DIVISION OF HIGHWAYS

**PLANS FOR PROPOSED
CONTRACT MAINTENANCE**
FAI ROUTE 72 (I-72)
SECTION D-6 JOINT REPLACE 2008
MORGAN COUNTY
C96-104-08 / D96-004-08

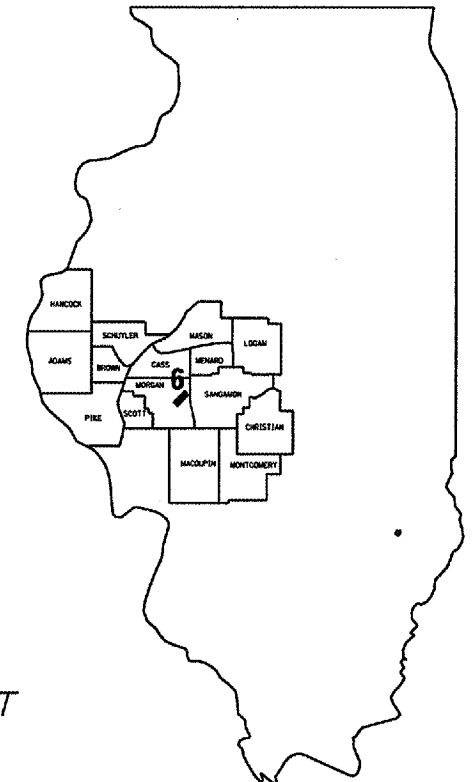

END PROJECT
STA. 185+00

LOCATION OF SECTION INDICATED THUS: ■

BEGIN PROJECT
STA. 46+51


SEE PLAN SHEET FOR LOCATIONS AND STATION EQUATIONS

J. U. L. I. E.
JOINT UTILITY LOCATION INFORMATION FOR EXCAVATION
1-800-892-0123

PLANS & CONTRACT TECHNICIAN: TIMOTHY SHARP
PHONE: (217) 782-7743

CONTRACT NO. 72B48

NET LTH OF SEC 93,535.45 FT = 17.715 MILES

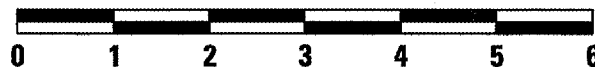

SCALE: 1" = 2 MILES

STATE OF ILLINOIS
DEPARTMENT OF TRANSPORTATION
DIVISION OF HIGHWAYS

SUBMITTED Aug 24 2007

D. J. M. Reed
DEPUTY DIRECTOR OF HIGHWAYS, REGION FOUR ENGINEER

October 12 2007

Eric E. Harn
Interim ENGINEER OF DESIGN AND ENVIRONMENT

October 12 2007

Milton R. Sees, P.E.
DIRECTOR, DIVISION OF HIGHWAYS