



STATE OF ILLINOIS
DEPARTMENT OF TRANSPORTATION

ROUTE NO.	SECTION	COUNTY	TOTAL SHEETS	SHEET NO.
		Macoupin	6	5
Contract Number: 72B50				


SHEET NO. 2
3 SHEETS

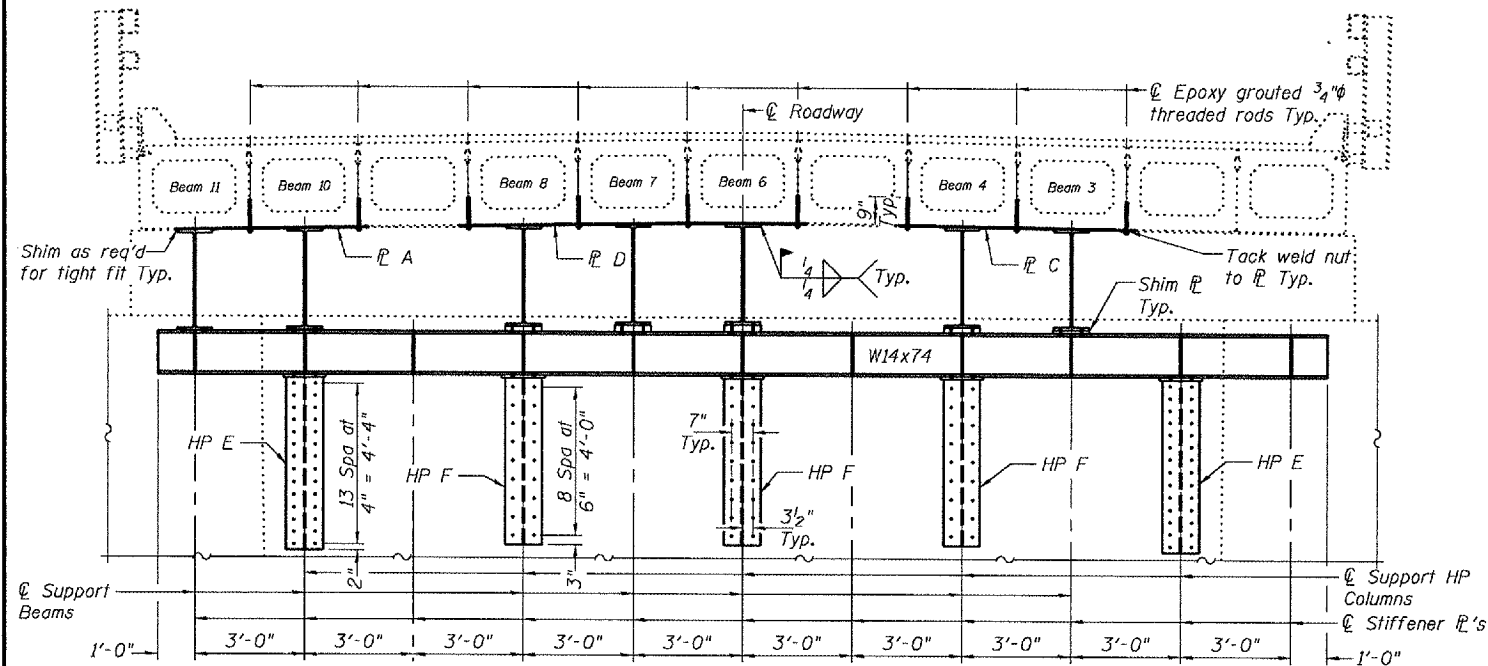


SECTION A-A
SPAN 1 LOOKING NORTH

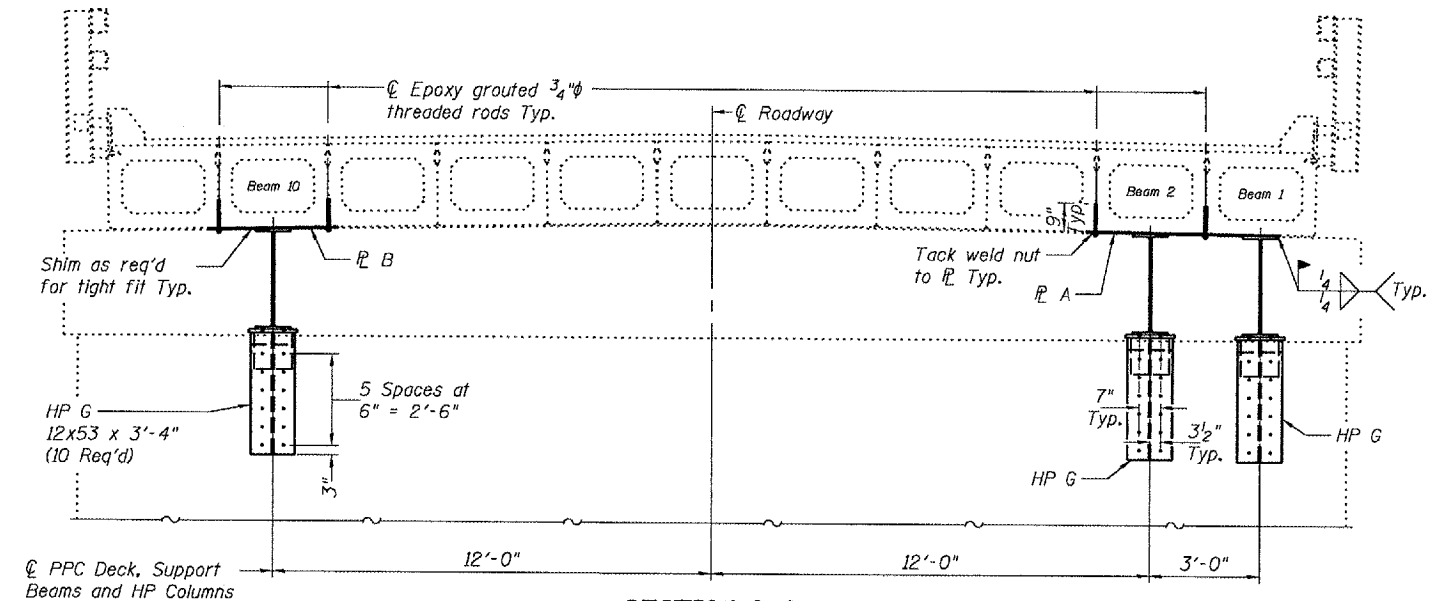

SECTION C-C
SPAN 2 LOOKING NORTH

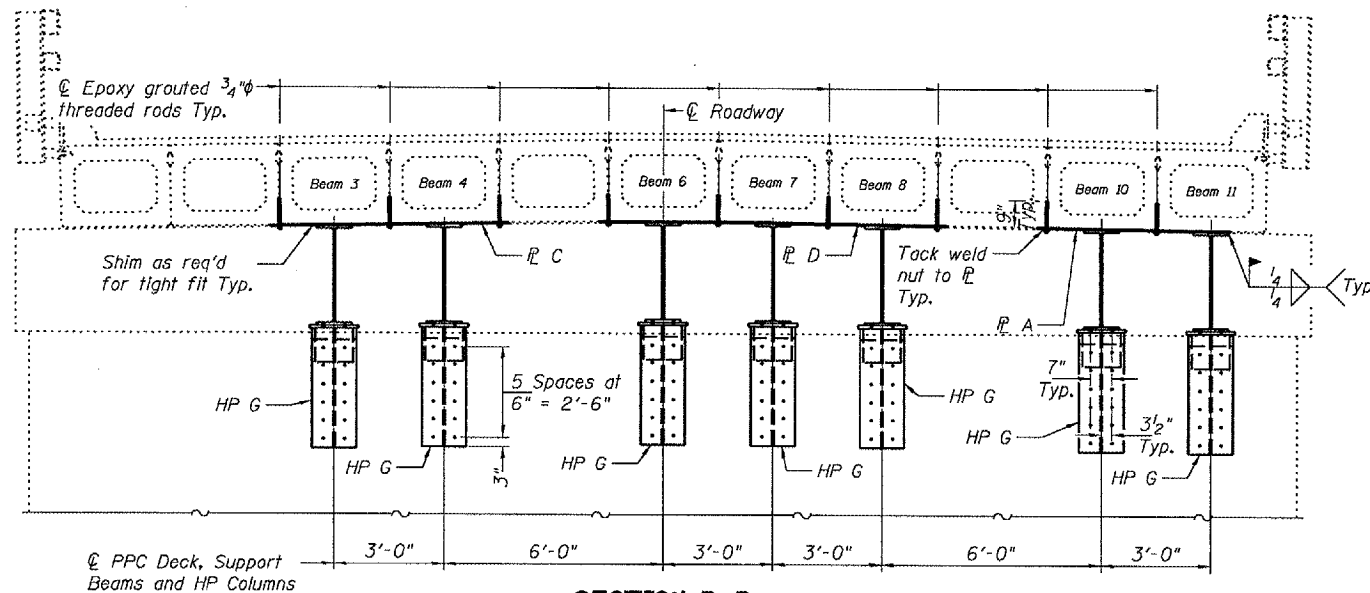

SECTION B-B
SPAN 1 LOOKING SOUTH

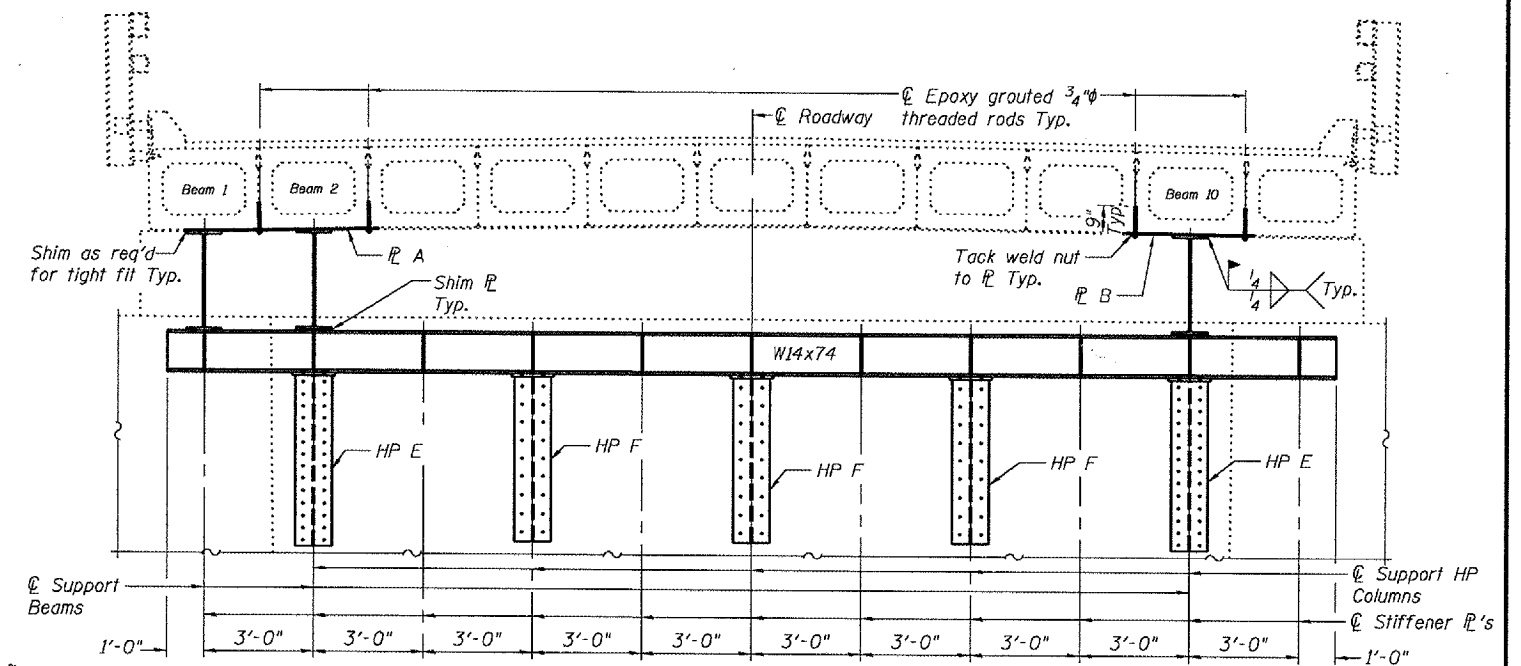

SECTION D-D
SPAN 2 LOOKING SOUTH

DESIGNED	A.T.H.	August 30, 2007
CHECKED	V.H.V.	EXAMINED <i>Carl Perry</i>
DRAWN	Drew Christopher	PASSED <i>Ralph E. Anderson</i>
CHECKED	A.T.H. V.H.V.	ENGINEER OF BRIDGES AND STRUCTURES

CROSS SECTIONS
F.A.P. RT. 608
MACOUPIN COUNTY
SN 059-0011