


S.B.I. RTE.	SECTION	COUNTY	TOTAL SHEETS	SHEET NO.
15B	(17C)B	WAYNE	17	17
STA. 1012+82.50 TO STA. 1012+82.50			FED. ROAD DIST. NO. 7 ILLINOIS FED. AID PROJECT	

80 75 70 65 60 55 50 45 40 35 30 25 20 15 10 5 0 5 10 15 20 25 30 35 40 45 50 55 60 65 70 75 80

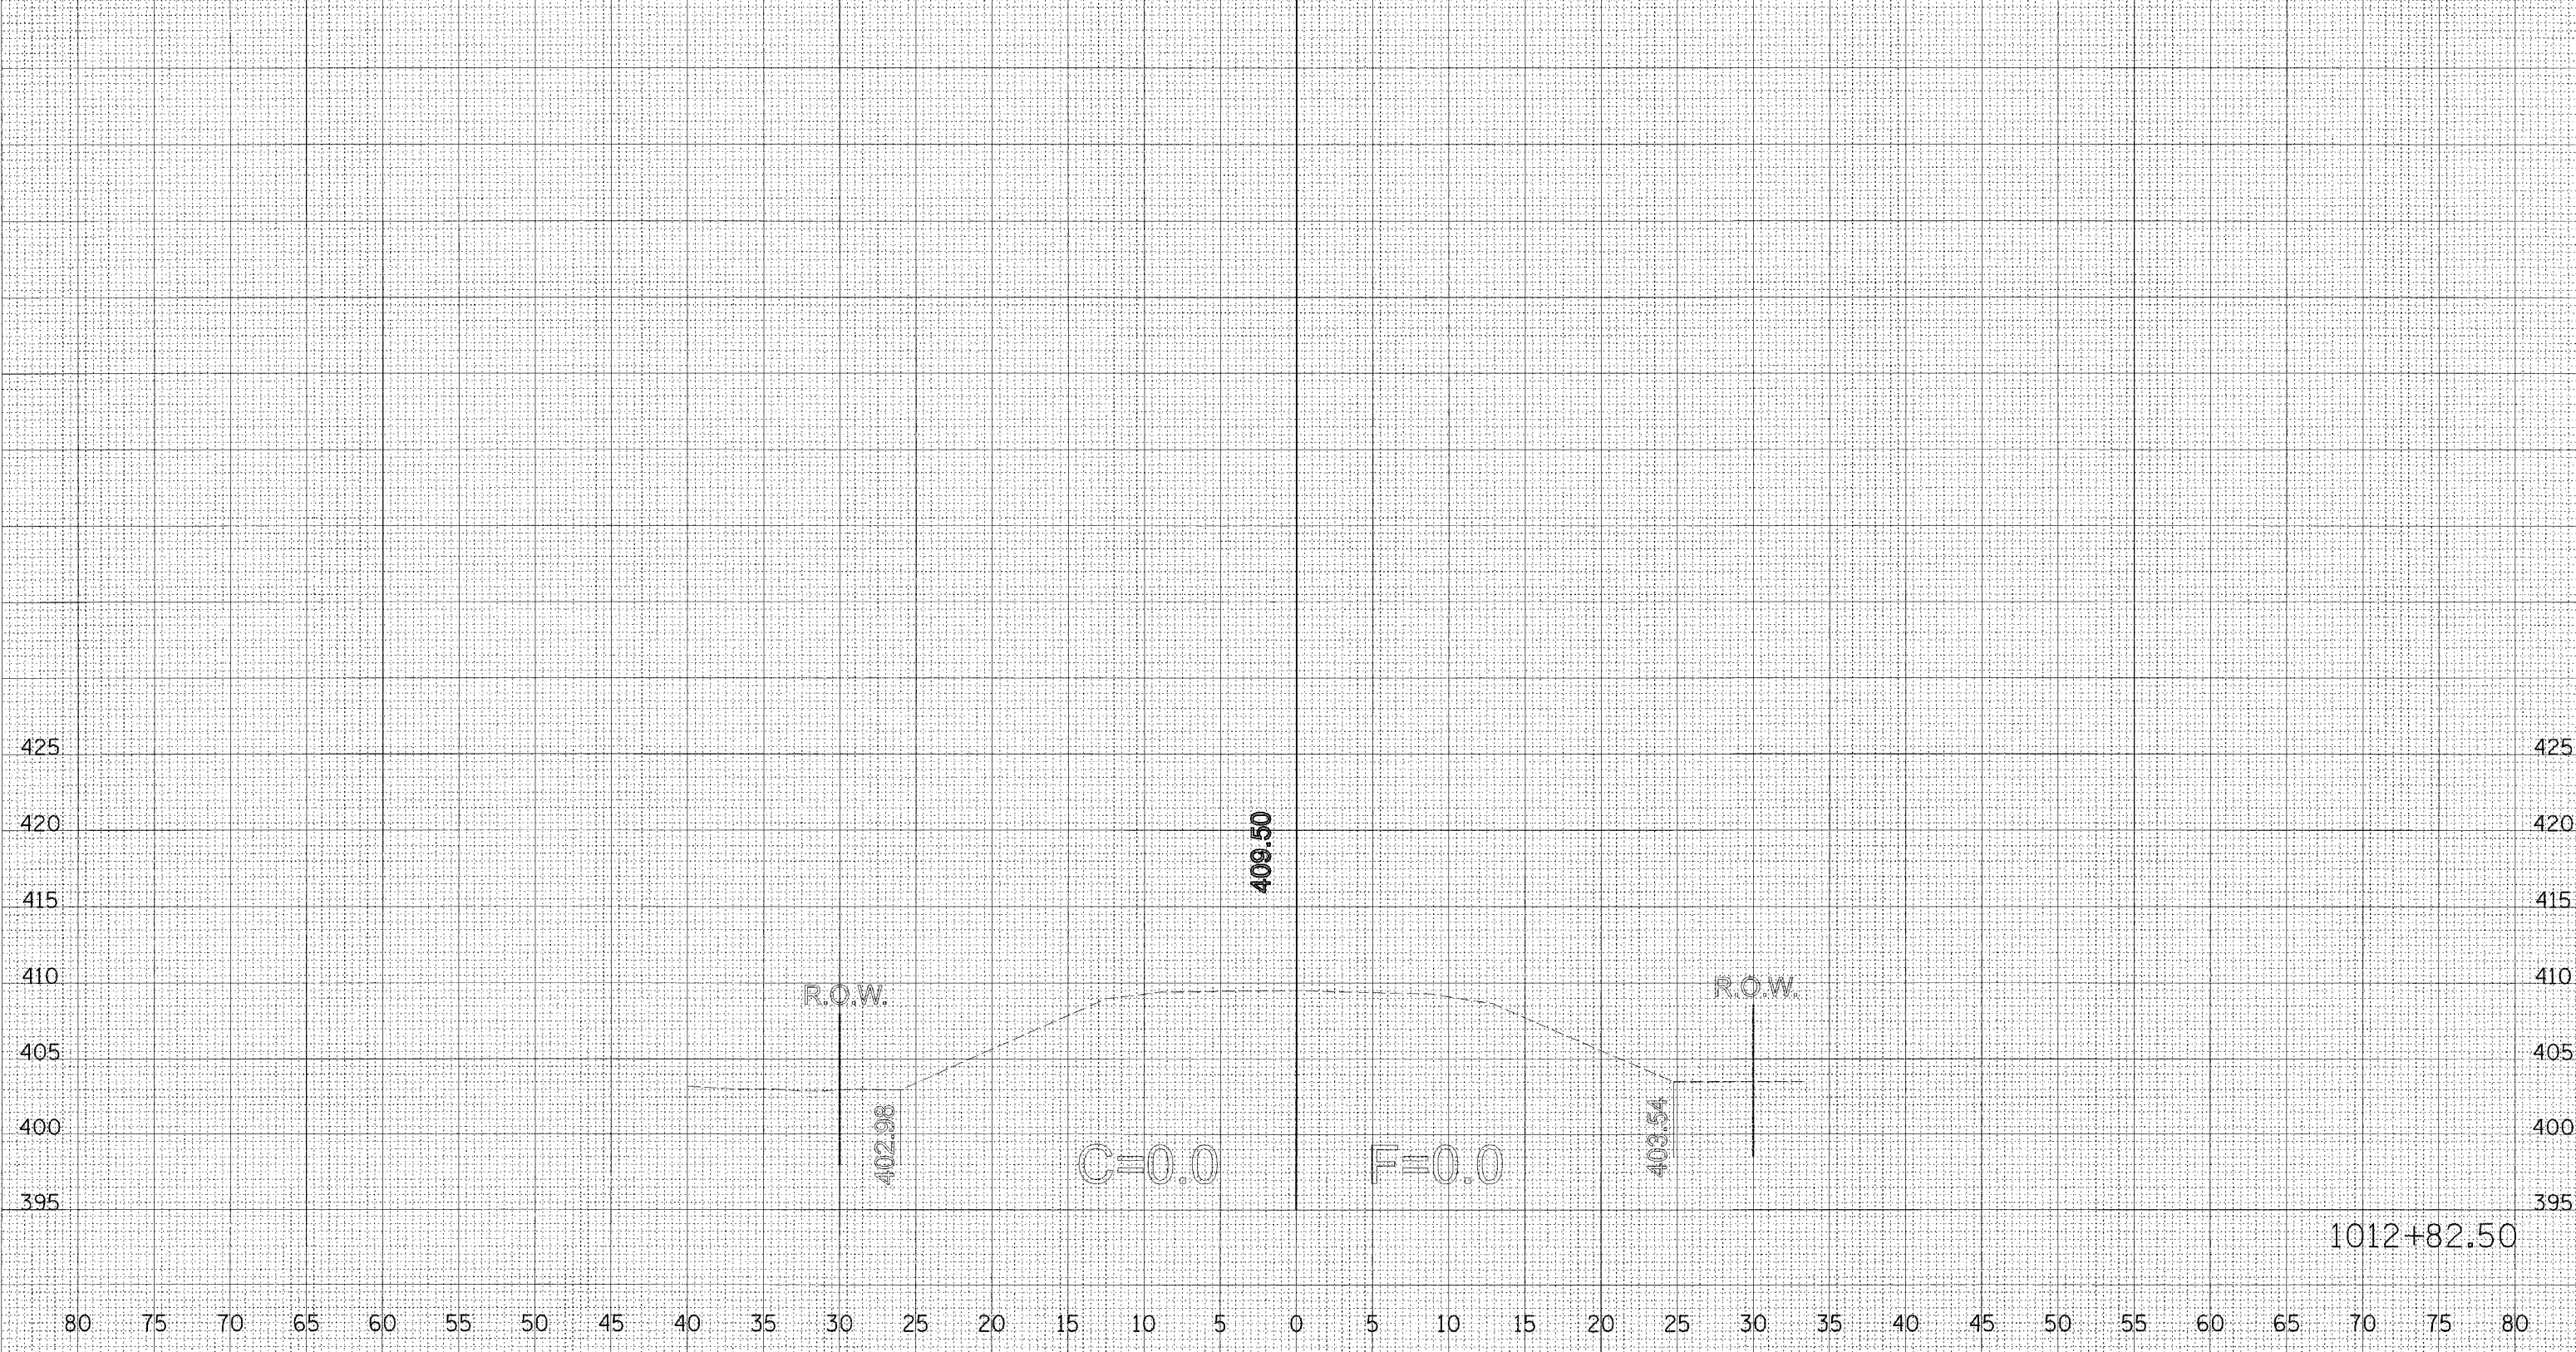

FINAL SURVEY BY DATE  
NOTE BOOK NO.  
AREAS CHECKED

ORIGINAL SURVEY BY DATE  
FILE NAME = c:\projects\74092\1012+82.50\1012+82.50.dwg  
PLOT SCALE = 1/4" = 100'  
USER NAME = barmantj

80 75 70 65 60 55 50 45 40 35 30 25 20 15 10 5 0 5 10 15 20 25 30 35 40 45 50 55 60 65 70 75 80

1012+82.50