



CONTRACT NO. 76A39				
F.A.I. RTE.	SECTION	COUNTY	TOTAL SHEETS	SHEET NO.
64	95-(5,6)RS-1	WASHINGTON	83	17
STA. 2943+00		TO STA. 2973+00		
FED. ROAD DIST. NO.		ILLINOIS FED. AID PROJECT		

MATCHLINE STA. 2943+00

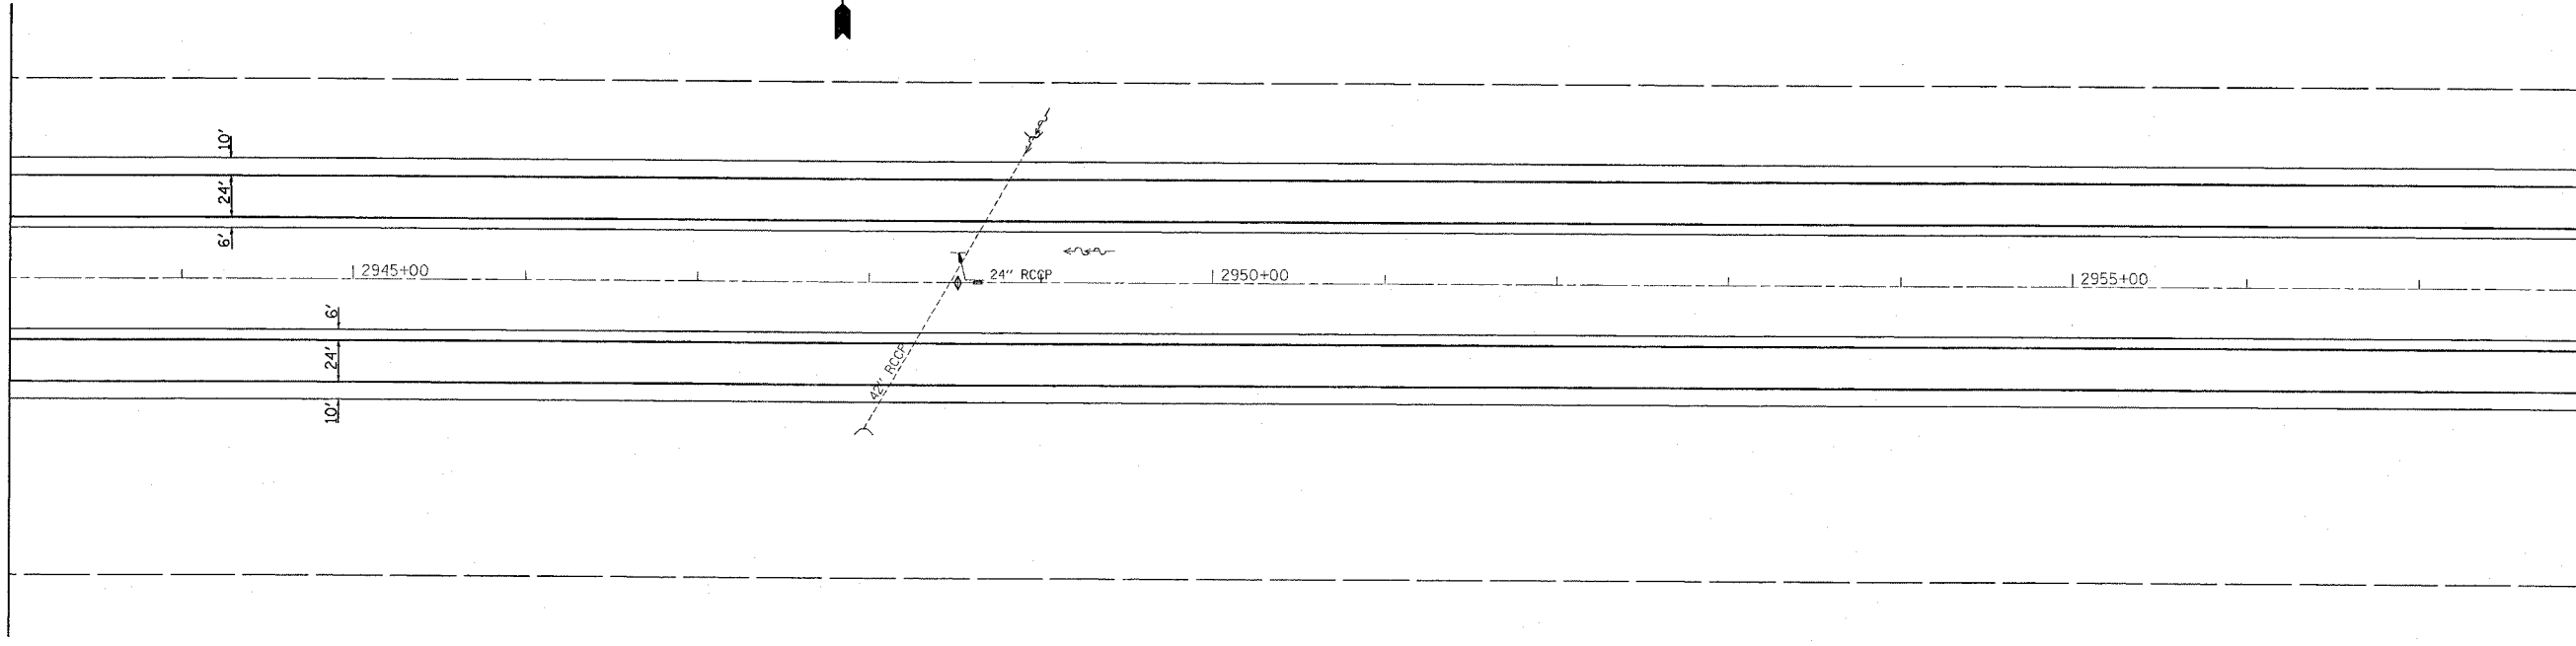

MATCHLINE STA. 2958+00

MATCHLINE STA. 2958+00

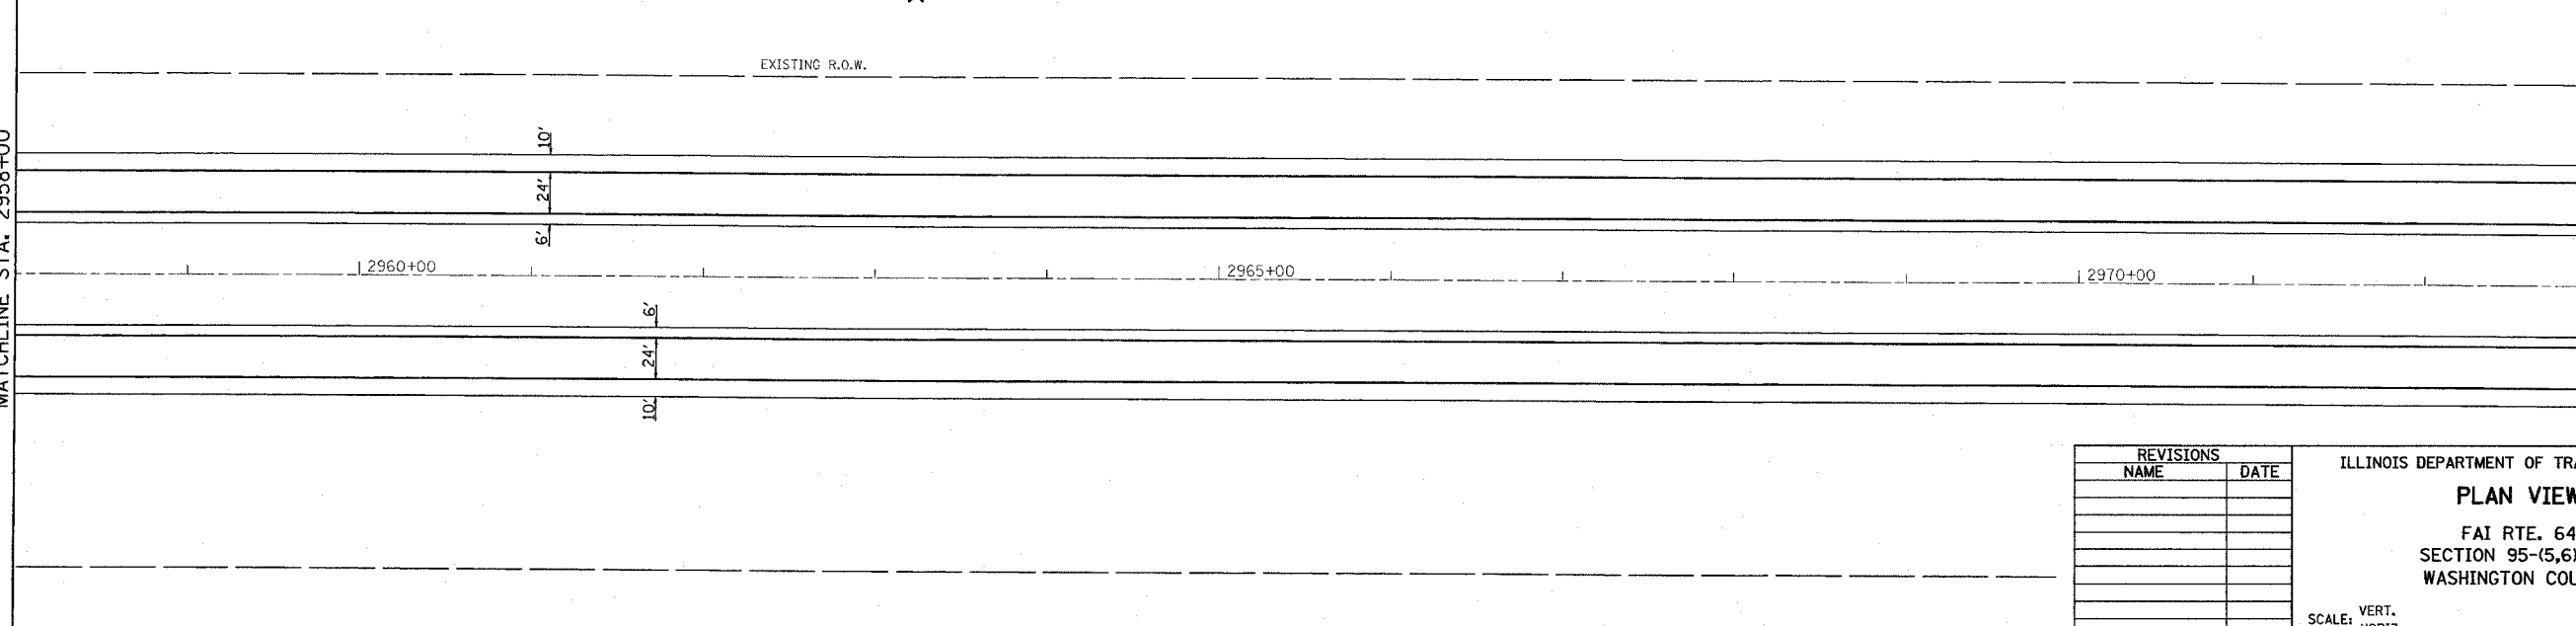

MATCHLINE STA. 2973+00

PLOT DATE = 8/21/2007  
 FILE NAME = c:\p\ref\111207\plan\p111207b.dgn  
 PLOT SCALE = 5/8"=1' / IN.  
 REFERENCE = #REF#

REVISIONS	
NAME	DATE

ILLINOIS DEPARTMENT OF TRANSPORTATION  
**PLAN VIEW**  
 FAI RTE. 64  
 SECTION 95-(5,6)RS-1  
 WASHINGTON COUNTY

SCALE: VERT. \_\_\_\_\_  
 HORIZ. \_\_\_\_\_  
 DATE \_\_\_\_\_

DRAWN BY \_\_\_\_\_  
 CHECKED BY \_\_\_\_\_