
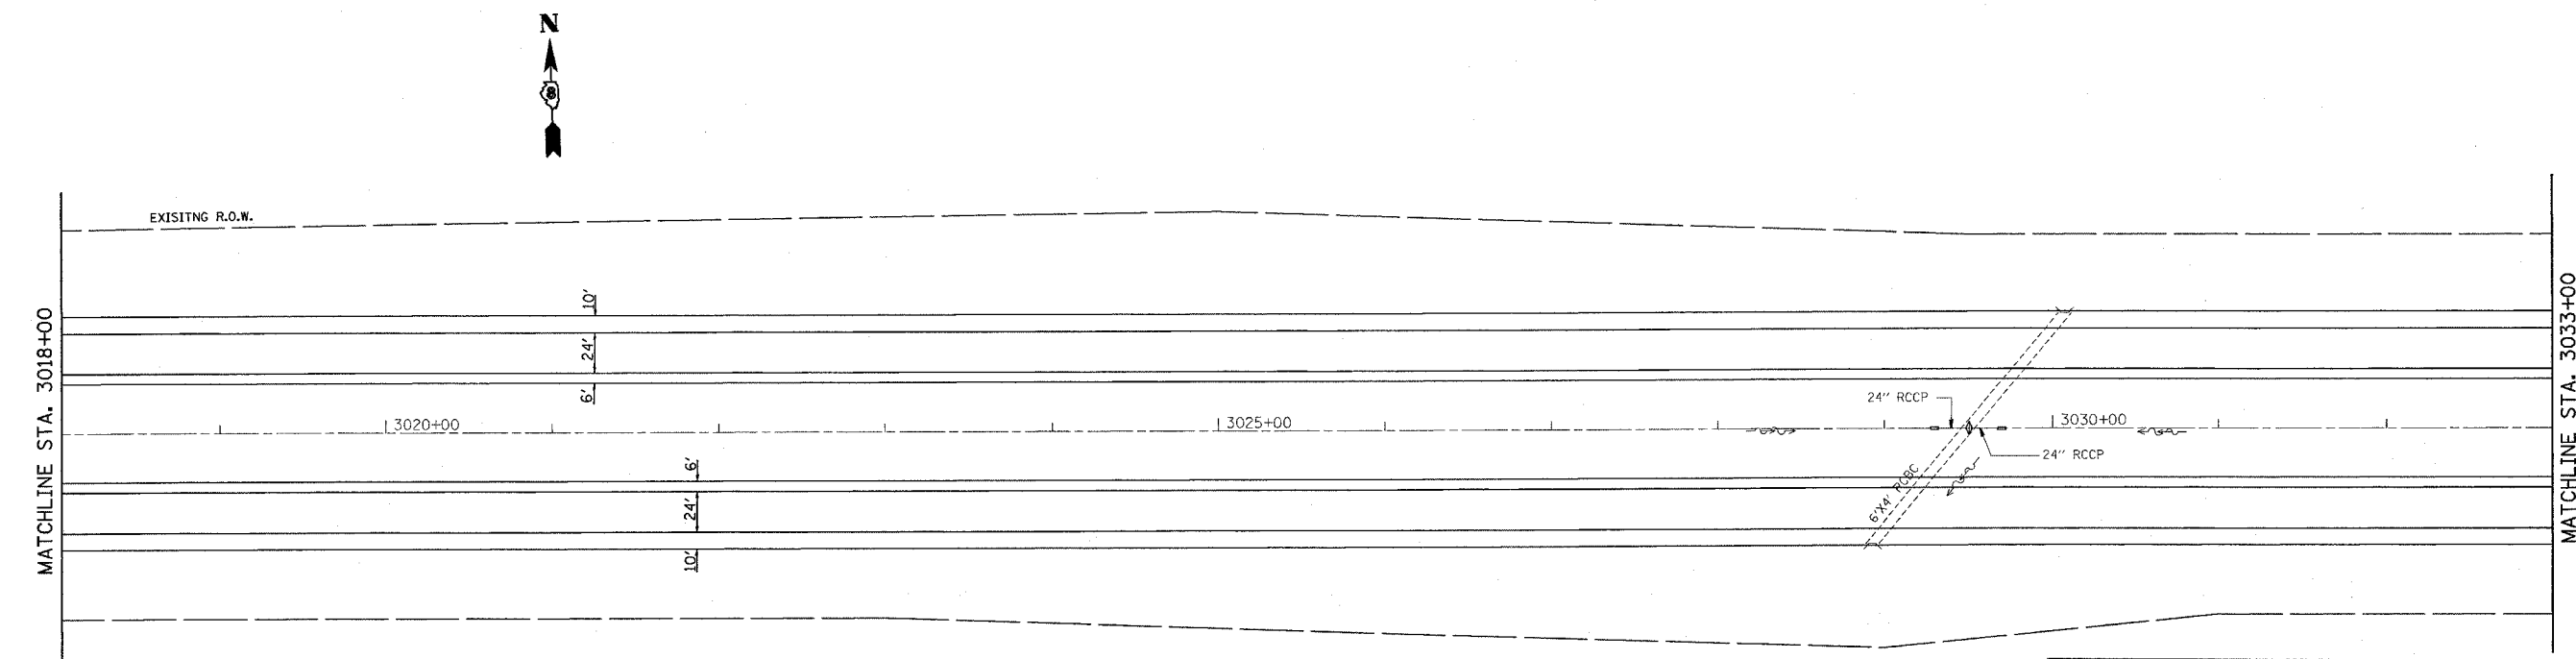


CONTRACT NO. 76A39			
F.A.I. RTE.	SECTION	COUNTY	TOTAL SHEET NO.
64	95-(5,6)RS-1	WASHINGTON	83 19
STA. 3002+00		TO STA. 3033+00	
FED. ROAD DIST. NO.	ILLINOIS	FED. AID PROJECT	

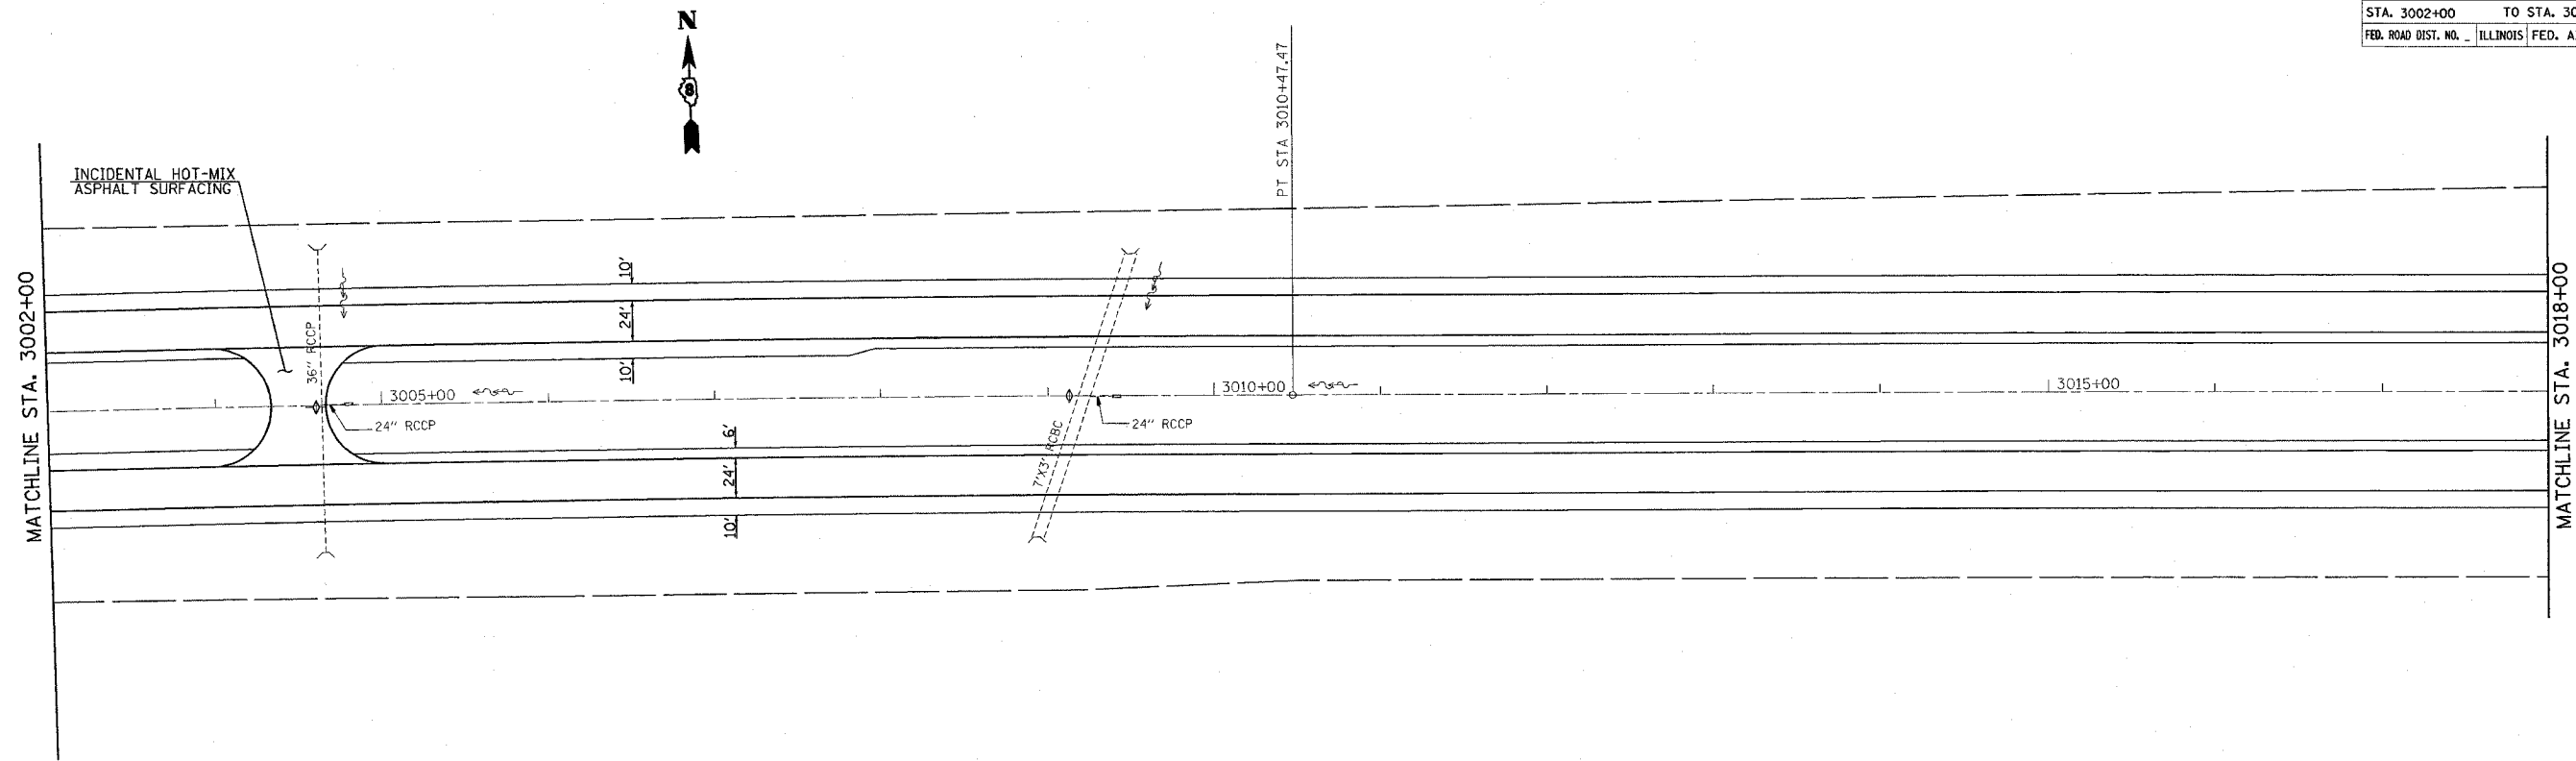

PLOT DATE = 8/21/2007
 FILE NAME = \\s01207\plan\91012176.dgn
 PLOT SCALE = 50,000 / IN.
 REFERENCE = *REF*

REVISIONS	
NAME	DATE

ILLINOIS DEPARTMENT OF TRANSPORTATION
PLAN VIEW
 FAI RTE. 64
 SECTION 95-(5,6)RS-1
 WASHINGTON COUNTY
 SCALE: VERT. DRAWN BY
 HORIZ. CHECKED BY
 DATE