
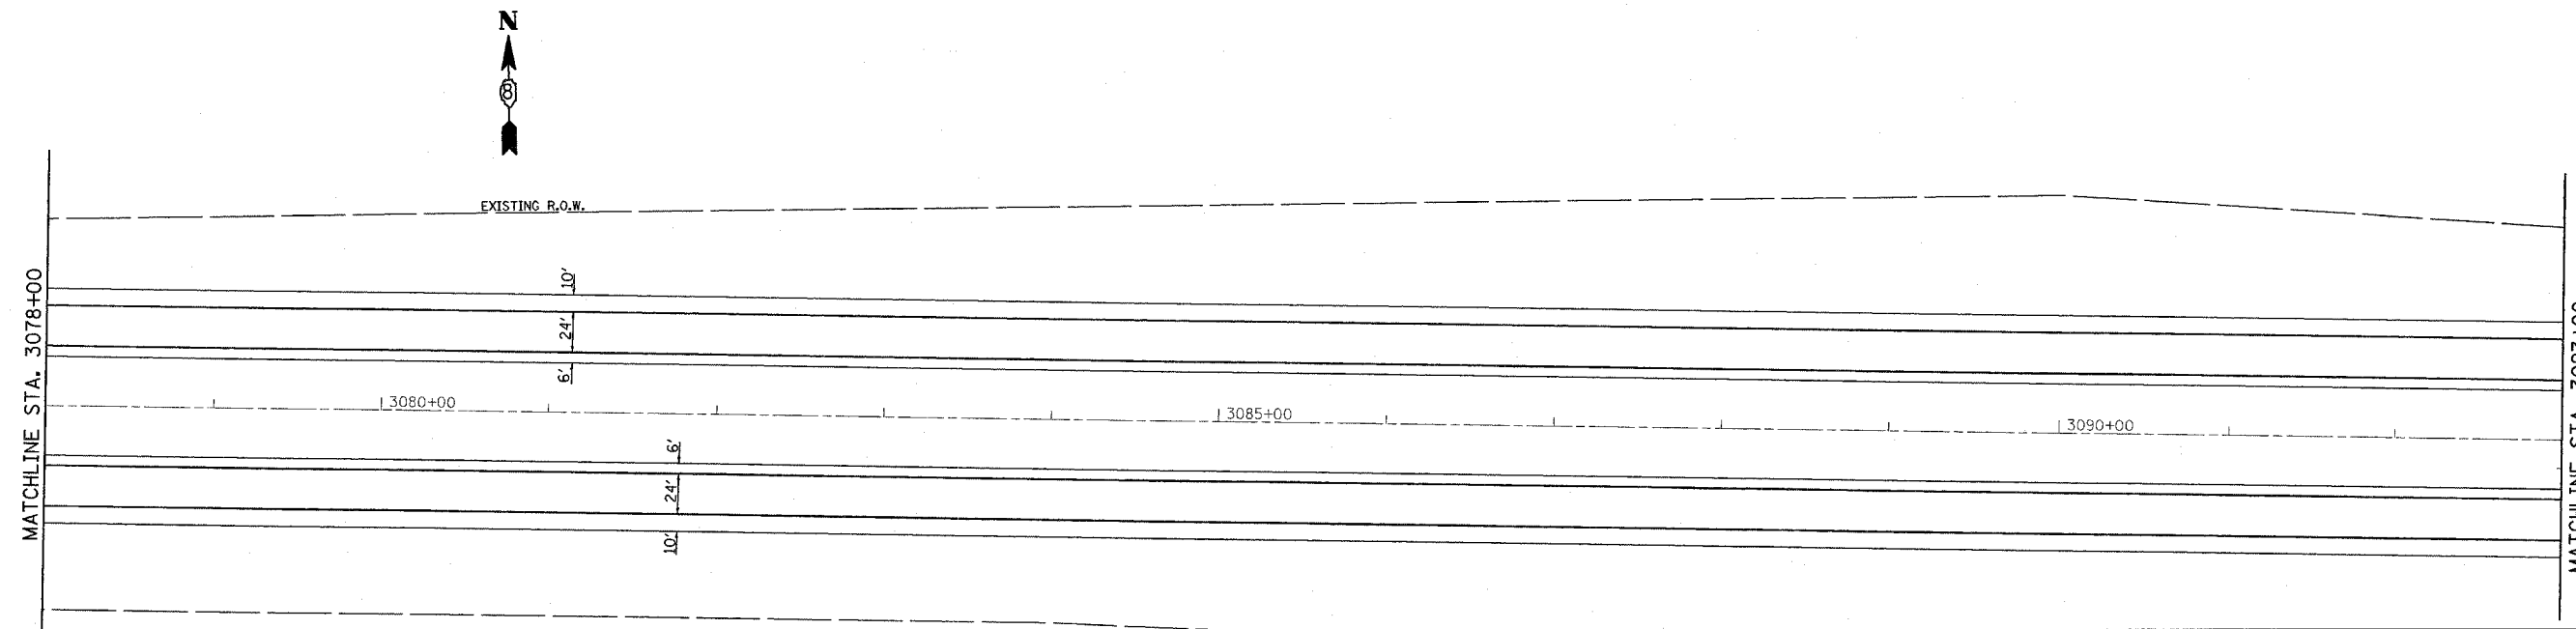


FAI-RTE.	SECTION	COUNTY	TOTAL SHEETS	SHEET NO.
64	95-(5,6)RS-1	WASHINGTON	83	21
STA. 3063+00		TO STA. 3093+00		
RD. ROAD DIST. NO.		ILLINOIS FED. AID PROJECT		

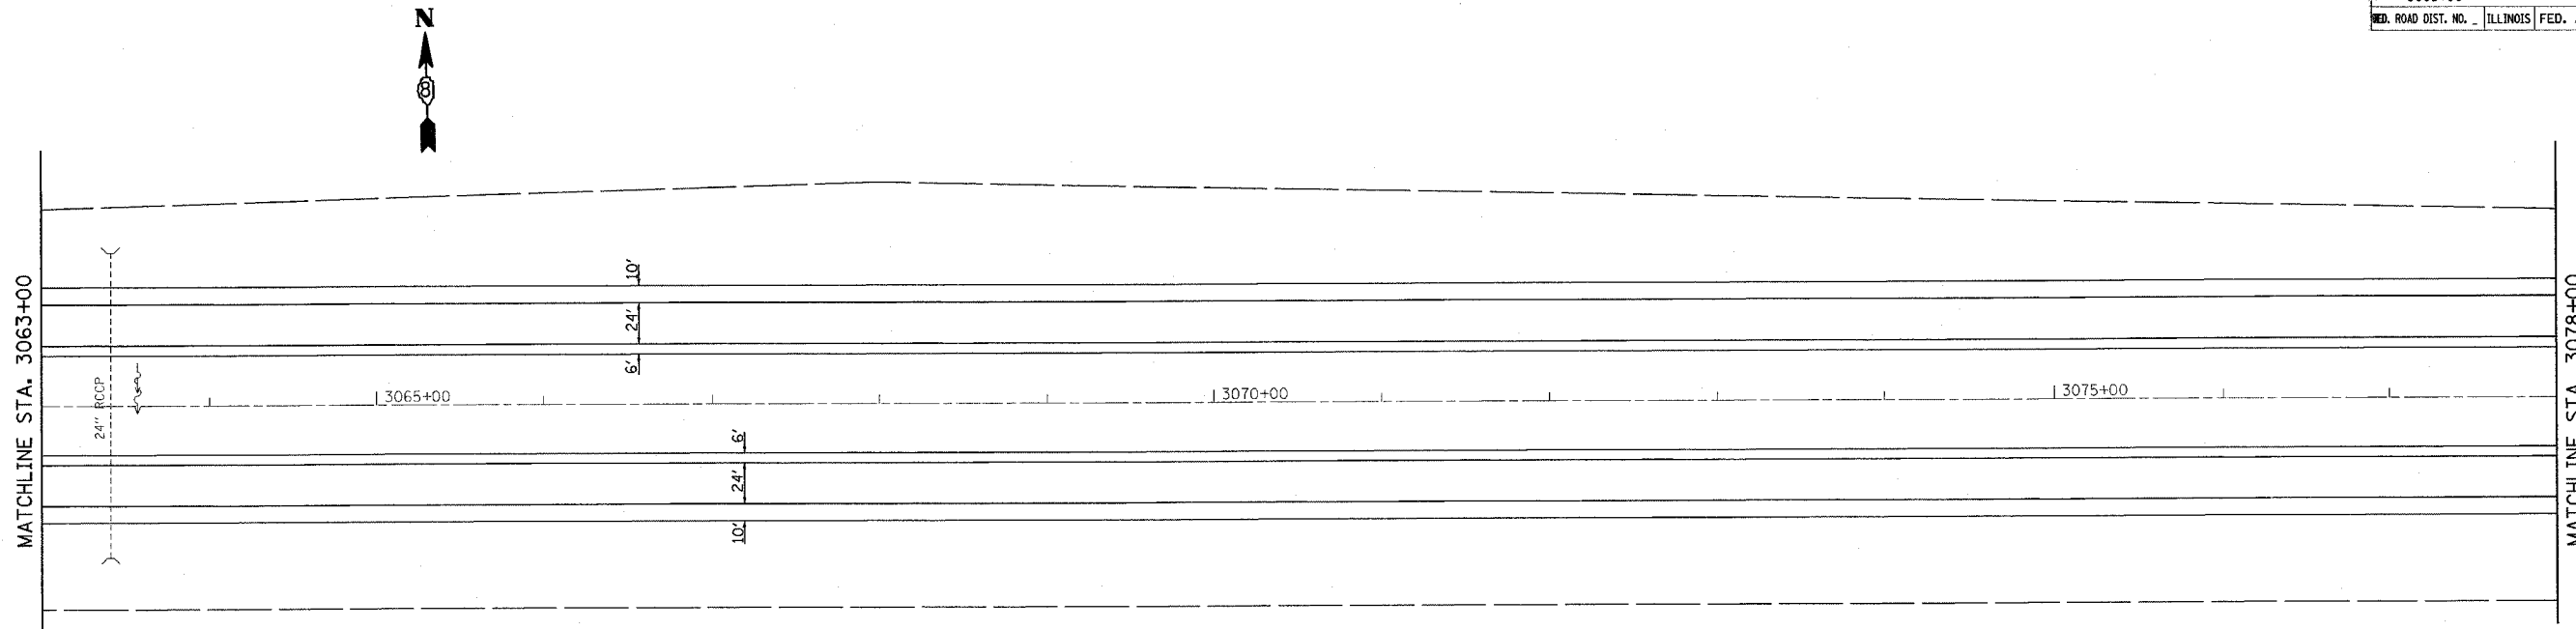

PLOT DATE = 8/21/2007
 FILE NAME = c:\p\proj\ecoa\ed01287\plan\p1h01287b.dgn
 PLOT SCALE = 50.0000 / 1" = 100.0000'
 REFERENCE = SHEETS

REVISIONS	
NAME	DATE

ILLINOIS DEPARTMENT OF TRANSPORTATION
PLAN VIEW
 FAI RTE. 64
 SECTION 95-(5,6)RS-1
 WASHINGTON COUNTY

SCALE: VERT. _____
 HORIZ. _____
 DATE _____ DRAWN BY _____
 CHECKED BY _____