
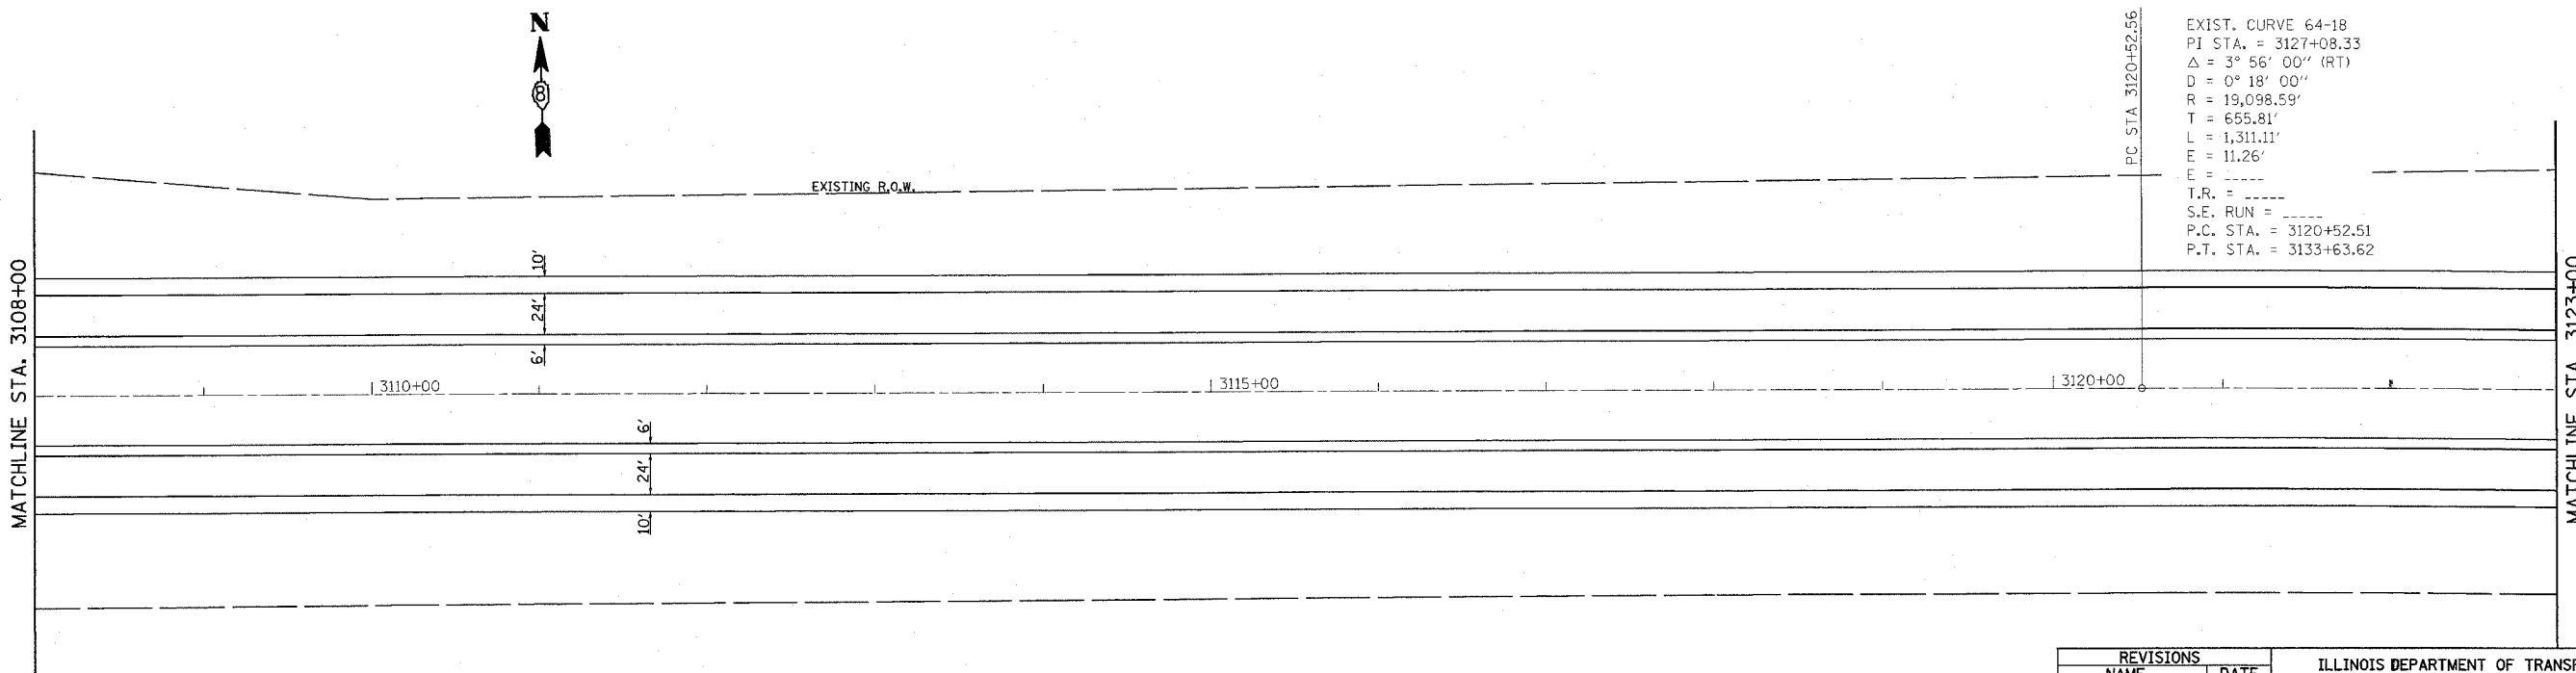


FAI RTE.	SECTION	COUNTY	TOTAL SHEETS	SHEET NO.
64	95-(5,6)RS-1	WASHINGTON	83	22
STA. 3093+00 TO STA. 3123+00				
ILLINOIS FED. AID PROJECT				

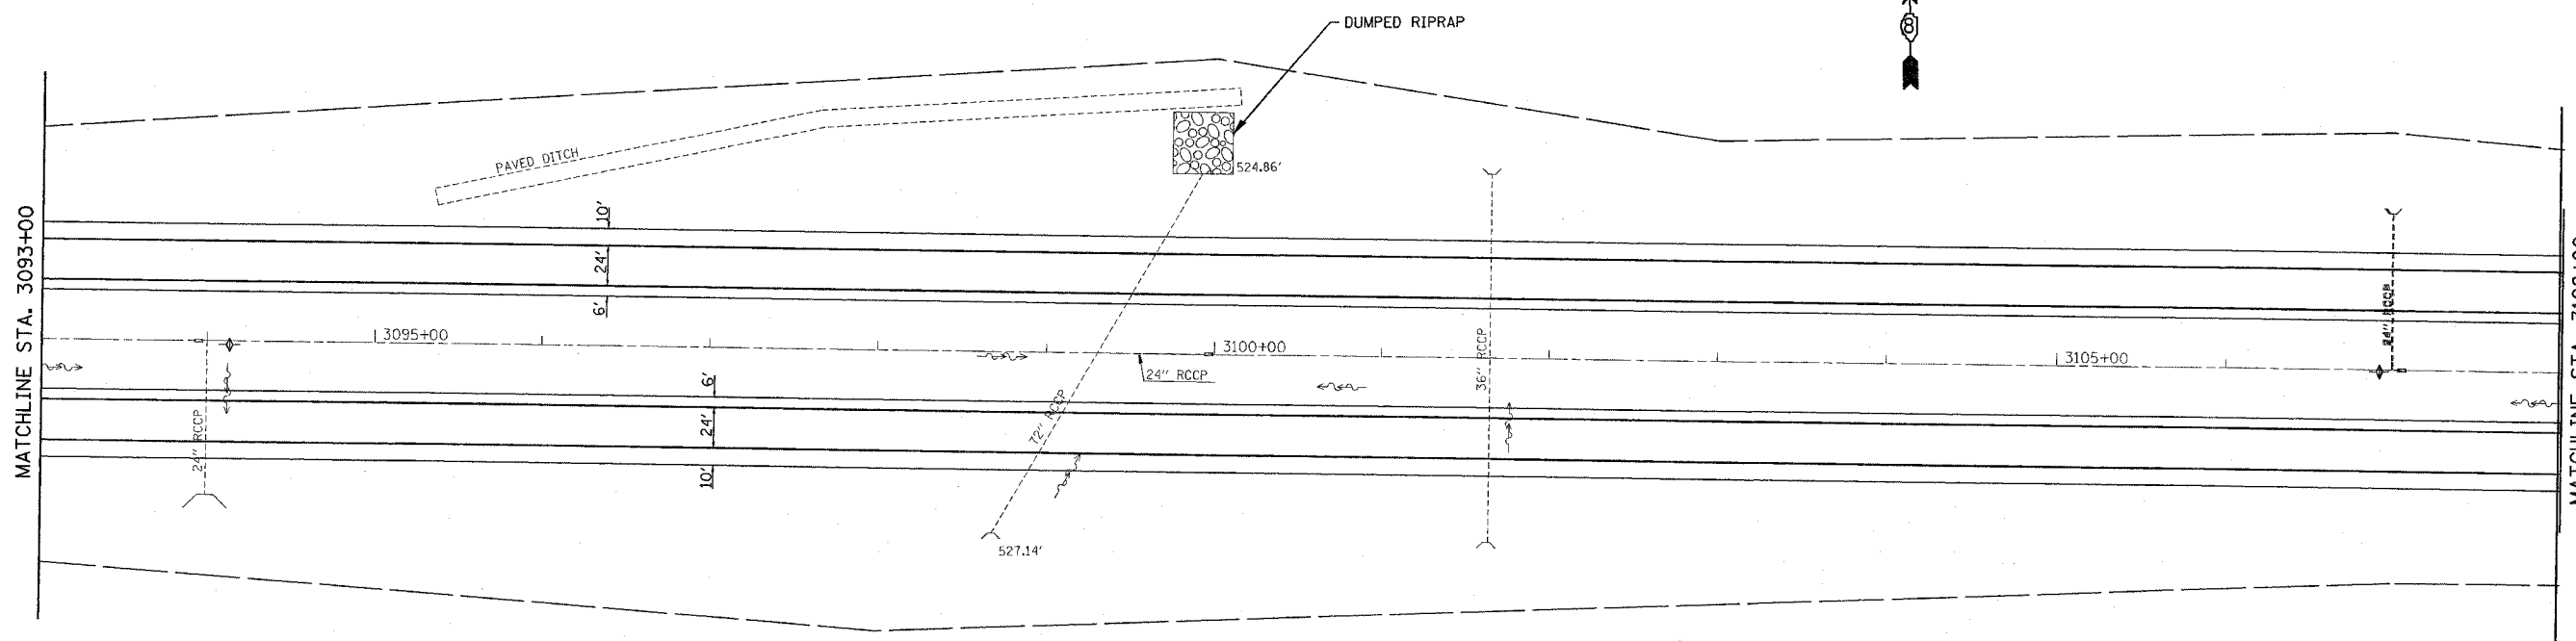

PC STA 3120+52.56
 EXIST. CURVE 64-18
 PI STA. = 3127+08.33
 $\Delta = 3^\circ 56' 00''$ (RT)
 D = $0^\circ 18' 00''$
 R = 19,098.59'
 T = 655.81'
 L = 1,311.11'
 E = 11.26'
 T.R. = -----
 S.E. RUN = -----
 P.C. STA. = 3120+52.51
 P.T. STA. = 3133+63.62

REVISIONS	
NAME	DATE

ILLINOIS DEPARTMENT OF TRANSPORTATION
PLAN VIEW
 FAI RTE. 64
 SECTION 95-(5,6)RS-1
 WASHINGTON COUNTY

SCALE: VERT. _____
 HORIZ. _____
 DATE _____
 DRAWN BY _____
 CHECKED BY _____

PLOT DATE = 8/23/2007
 FILE NAME = c:\nsr\p\meta\411207\plan\p\01207b.dgn
 PLOT SCALE = 49.999 1/ IN.
 REFERENCE = SHEET#