


F.A.I. RTE.	SECTION	COUNTY	TOTAL SHEETS	SHEET NO.
64	95-(5,6)RS-1	WASHINGTON	83	28
STA. 3273+00		TO STA. 3288+00		
FED. ROAD DIST. NO. ILLINOIS		FED. AID PROJECT		

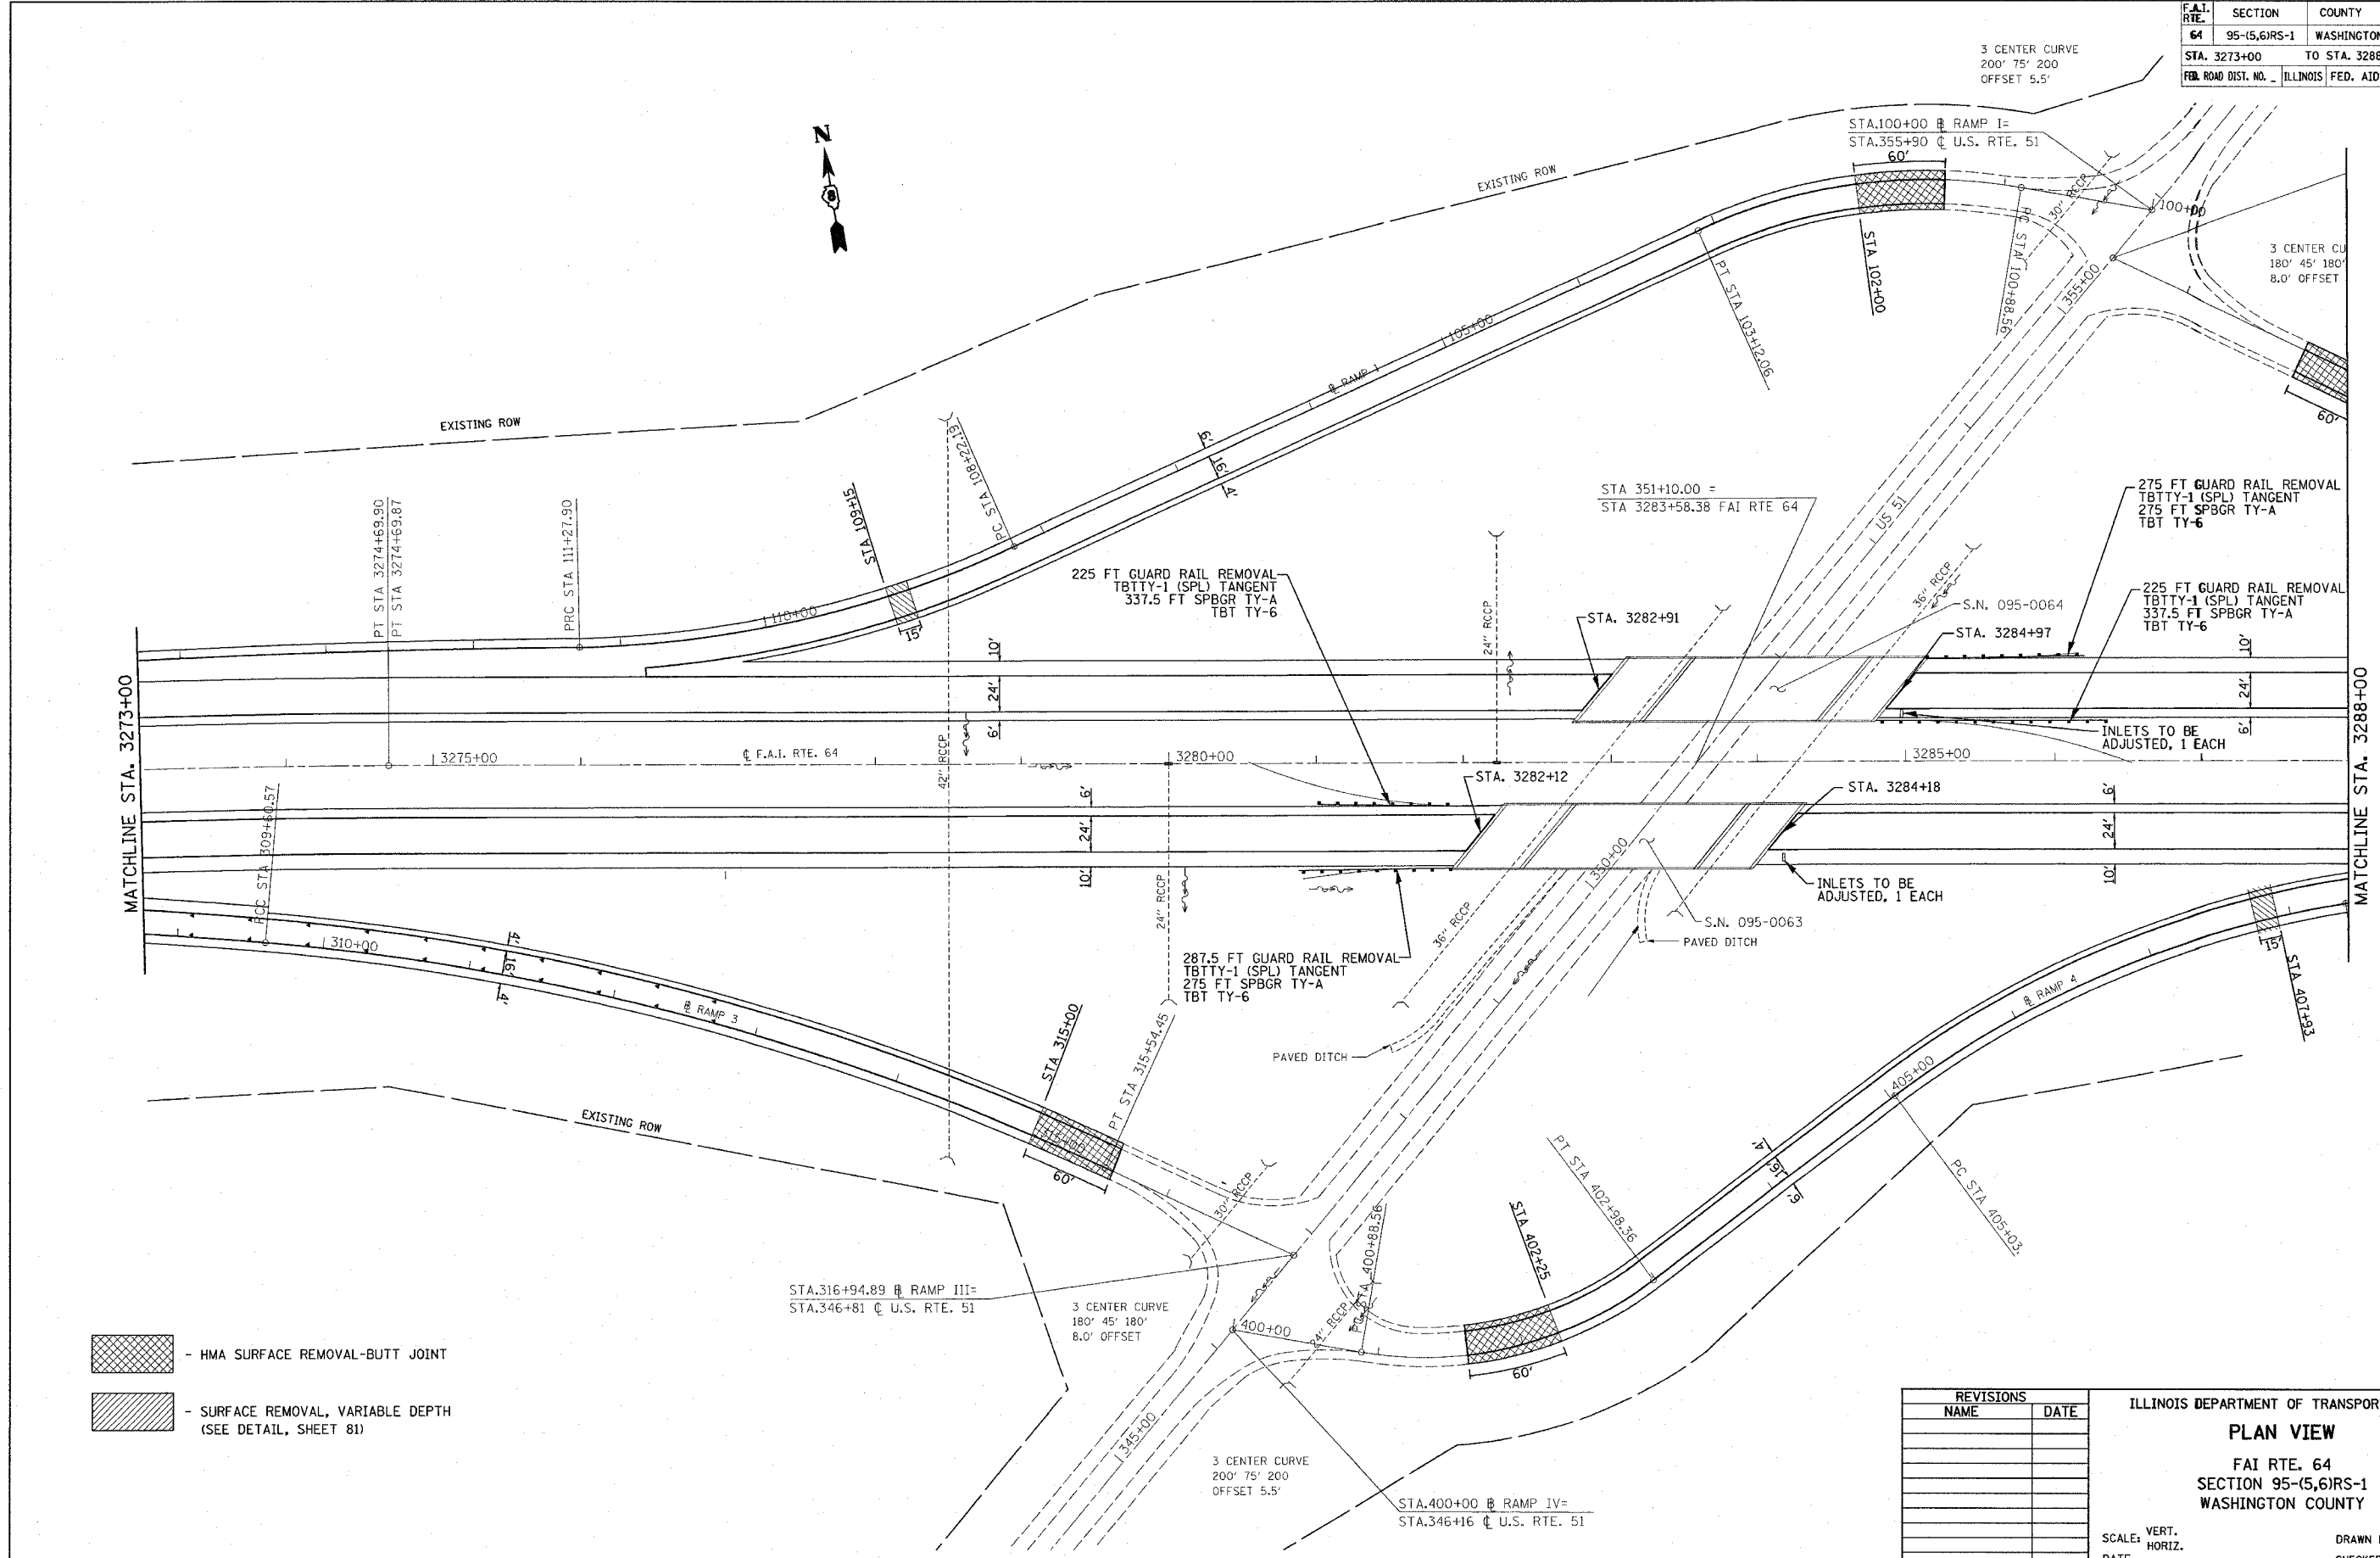

- HMA SURFACE REMOVAL-BUTT JOINT
- SURFACE REMOVAL, VARIABLE DEPTH (SEE DETAIL, SHEET 81)

REVISIONS	
NAME	DATE

ILLINOIS DEPARTMENT OF TRANSPORTATION  
**PLAN VIEW**  
 FAI RTE. 64  
 SECTION 95-(5,6)RS-1  
 WASHINGTON COUNTY

SCALE: VERT. \_\_\_\_\_  
 HORIZ. \_\_\_\_\_

DATE \_\_\_\_\_ DRAWN BY \_\_\_\_\_  
 CHECKED BY \_\_\_\_\_

PLOT DATE = 8/21/2007  
 PLOT SCALE = 1" = 50'  
 PLOT SOURCE = REFERENCE  
 REFERENCE = #REF#