
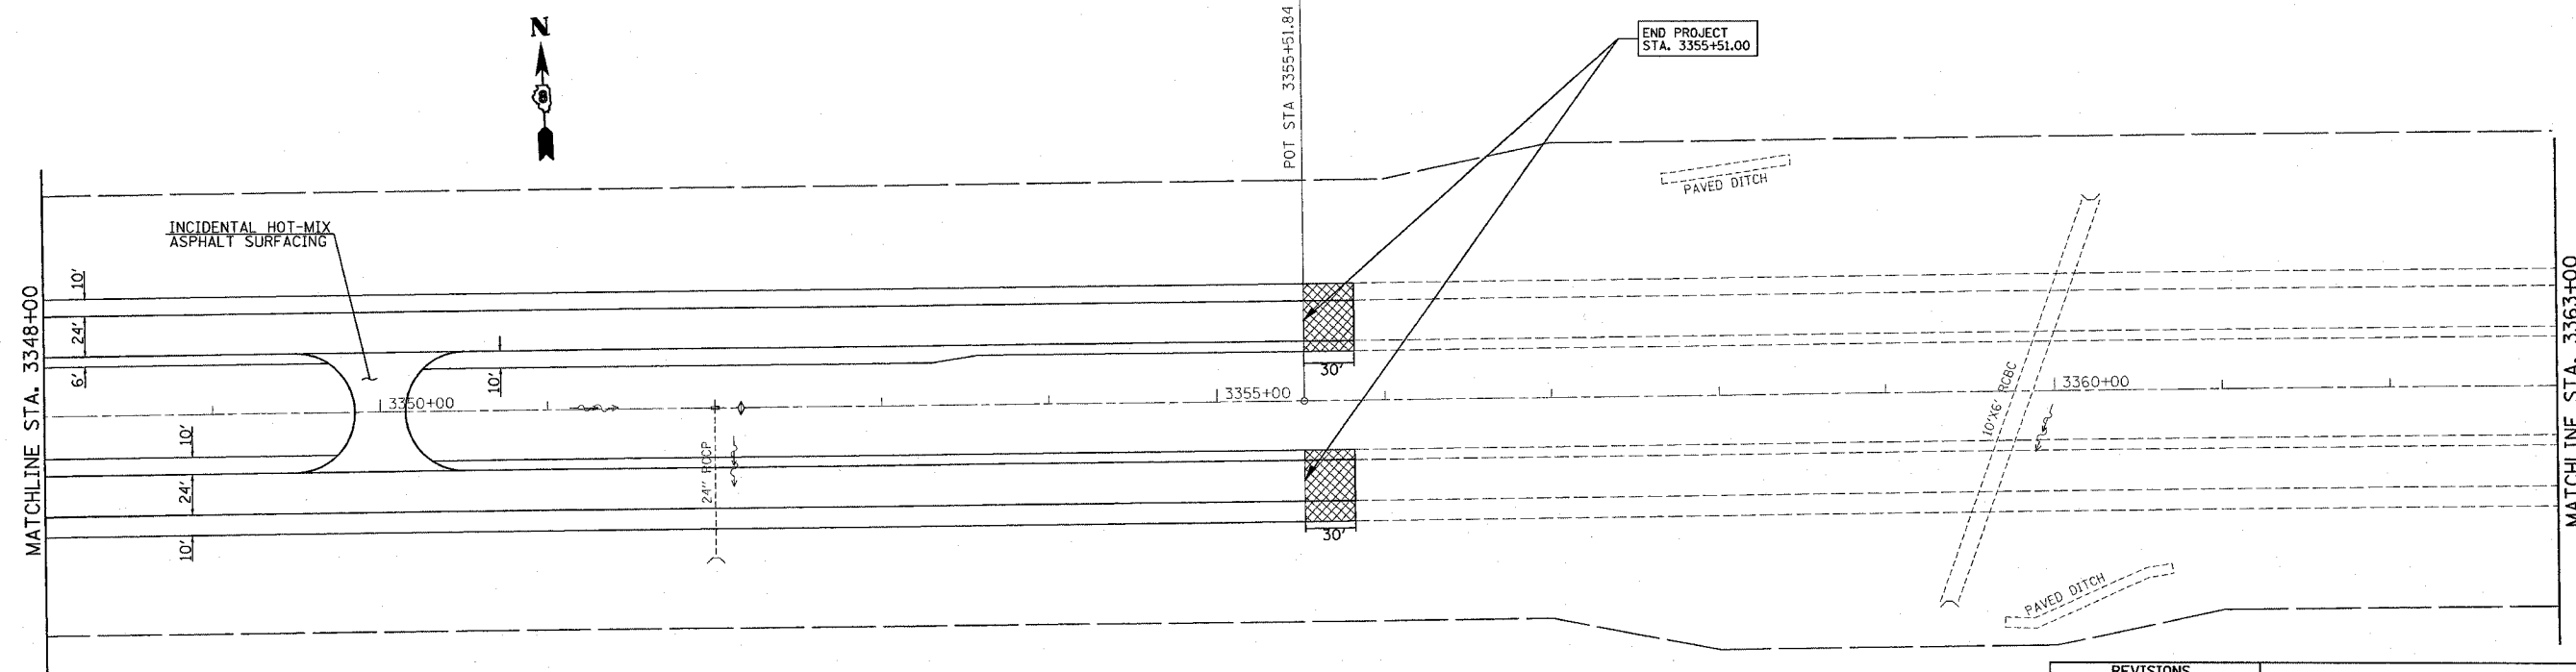


F.A.I. RTE.	SECTION	COUNTY	TOTAL SHEETS	SHEET NO.
64	95-(5,6)RS-1	WASHINGTON	83	31
STA. 3333+00		TO STA. 3363+00		
FED. ROAD DIST. NO. .		ILLINOIS FED. AID PROJECT		

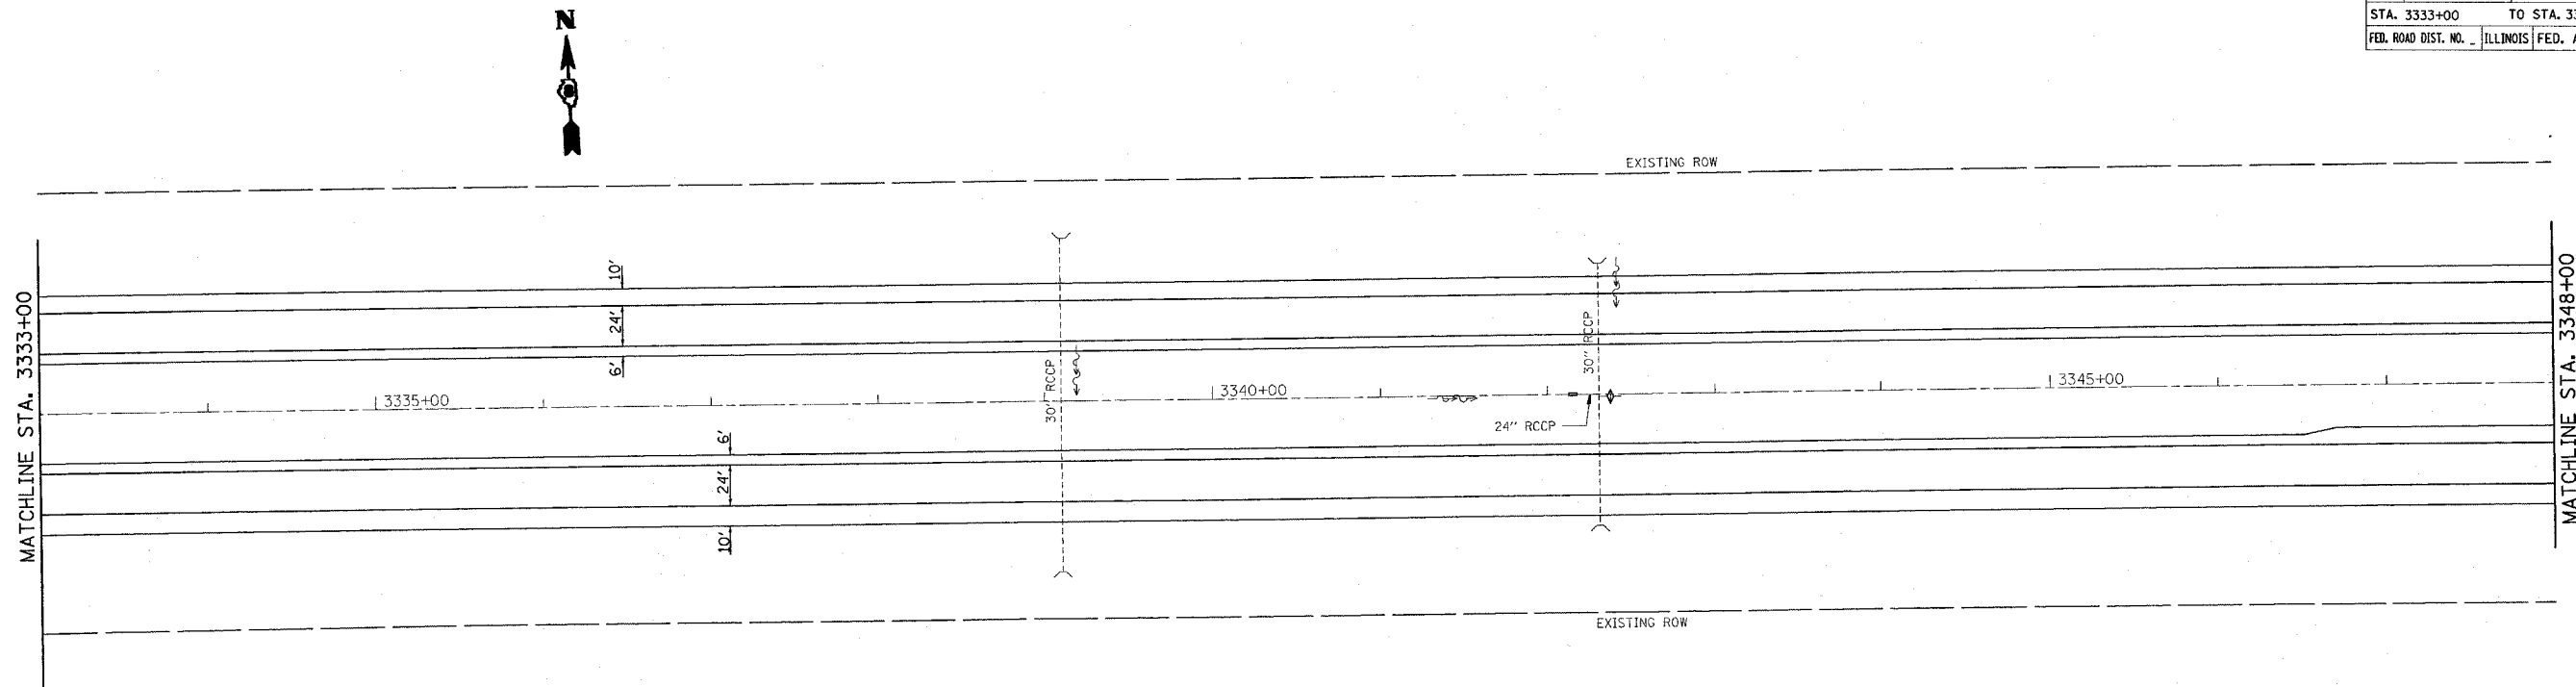

 - HMA SURFACE REMOVAL-BUTT JOINT

REVISIONS	
NAME	DATE

ILLINOIS DEPARTMENT OF TRANSPORTATION  
**PLAN VIEW**  
 FAI RTE. 64  
 SECTION 95-(5,6)RS-1  
 WASHINGTON COUNTY

SCALE: VERT. \_\_\_\_\_  
 HORIZ. \_\_\_\_\_  
 DATE \_\_\_\_\_  
 DRAWN BY \_\_\_\_\_  
 CHECKED BY \_\_\_\_\_

PLOT DATE = 8/21/2007  
 FILE NAME = c:\p\projects\76a39\plan\plan\01207b.dgn  
 PLOT SCALE = 5/8" = 1' / IN.  
 REFERENCE = #REF#