
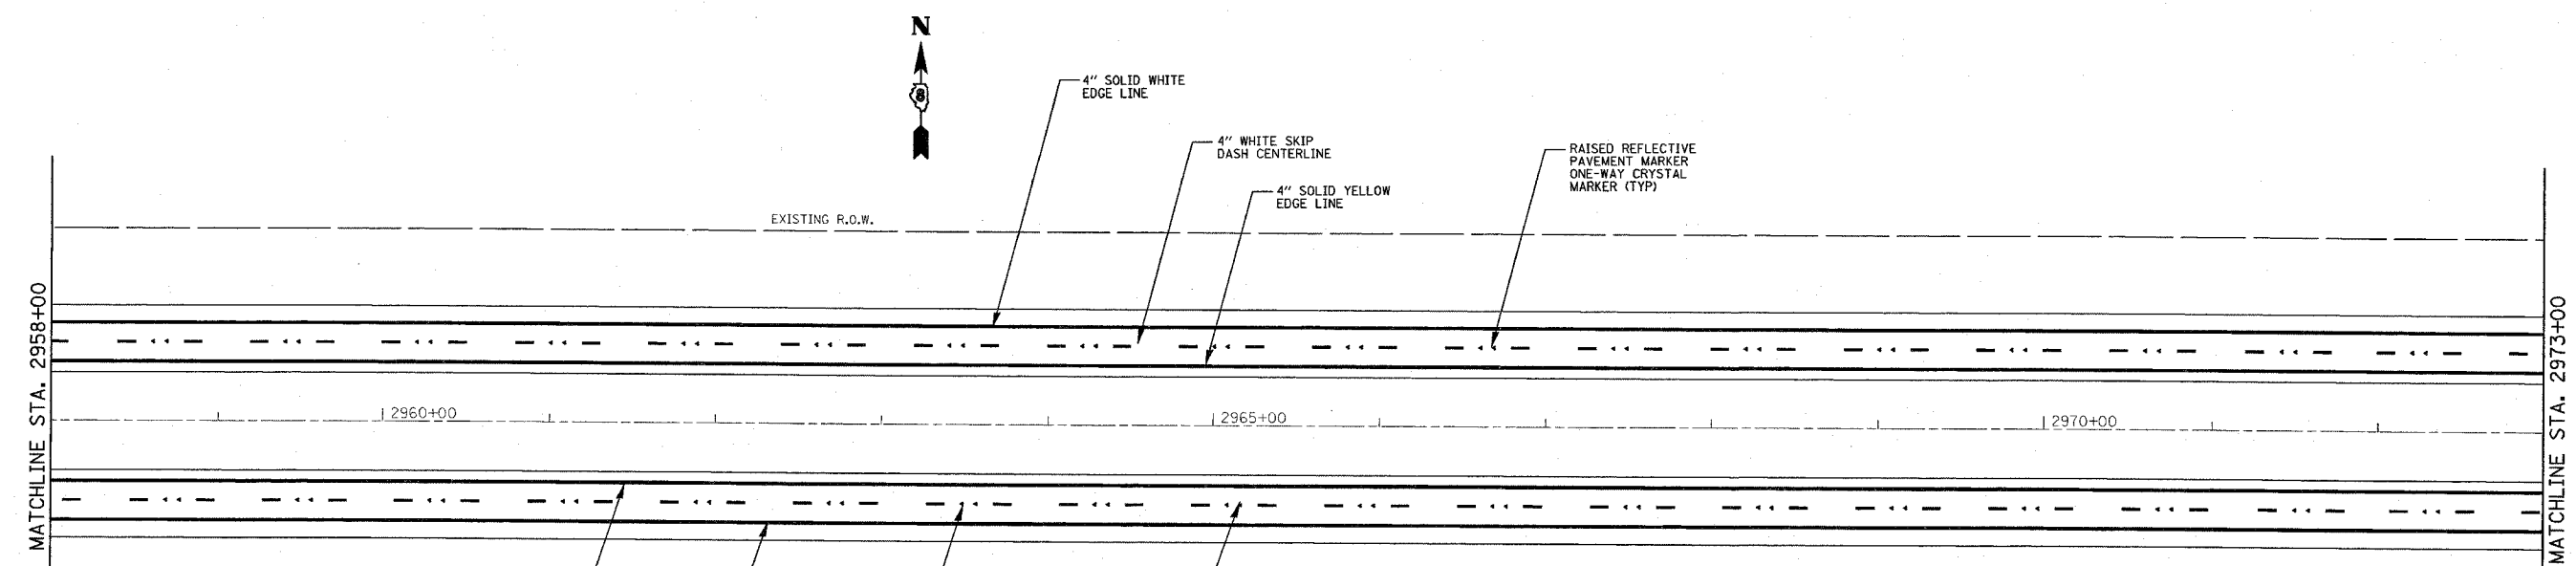


FAI- RTE.	SECTION	COUNTY	TOTAL SHEETS	SHEET NO.
64	95-(5,6)RS-1	WASHINGTON	83	33
STA. 2943+00		TO STA. 2973+00		
FBI. ROAD DIST. NO.		ILLINOIS FED. AID PROJECT		

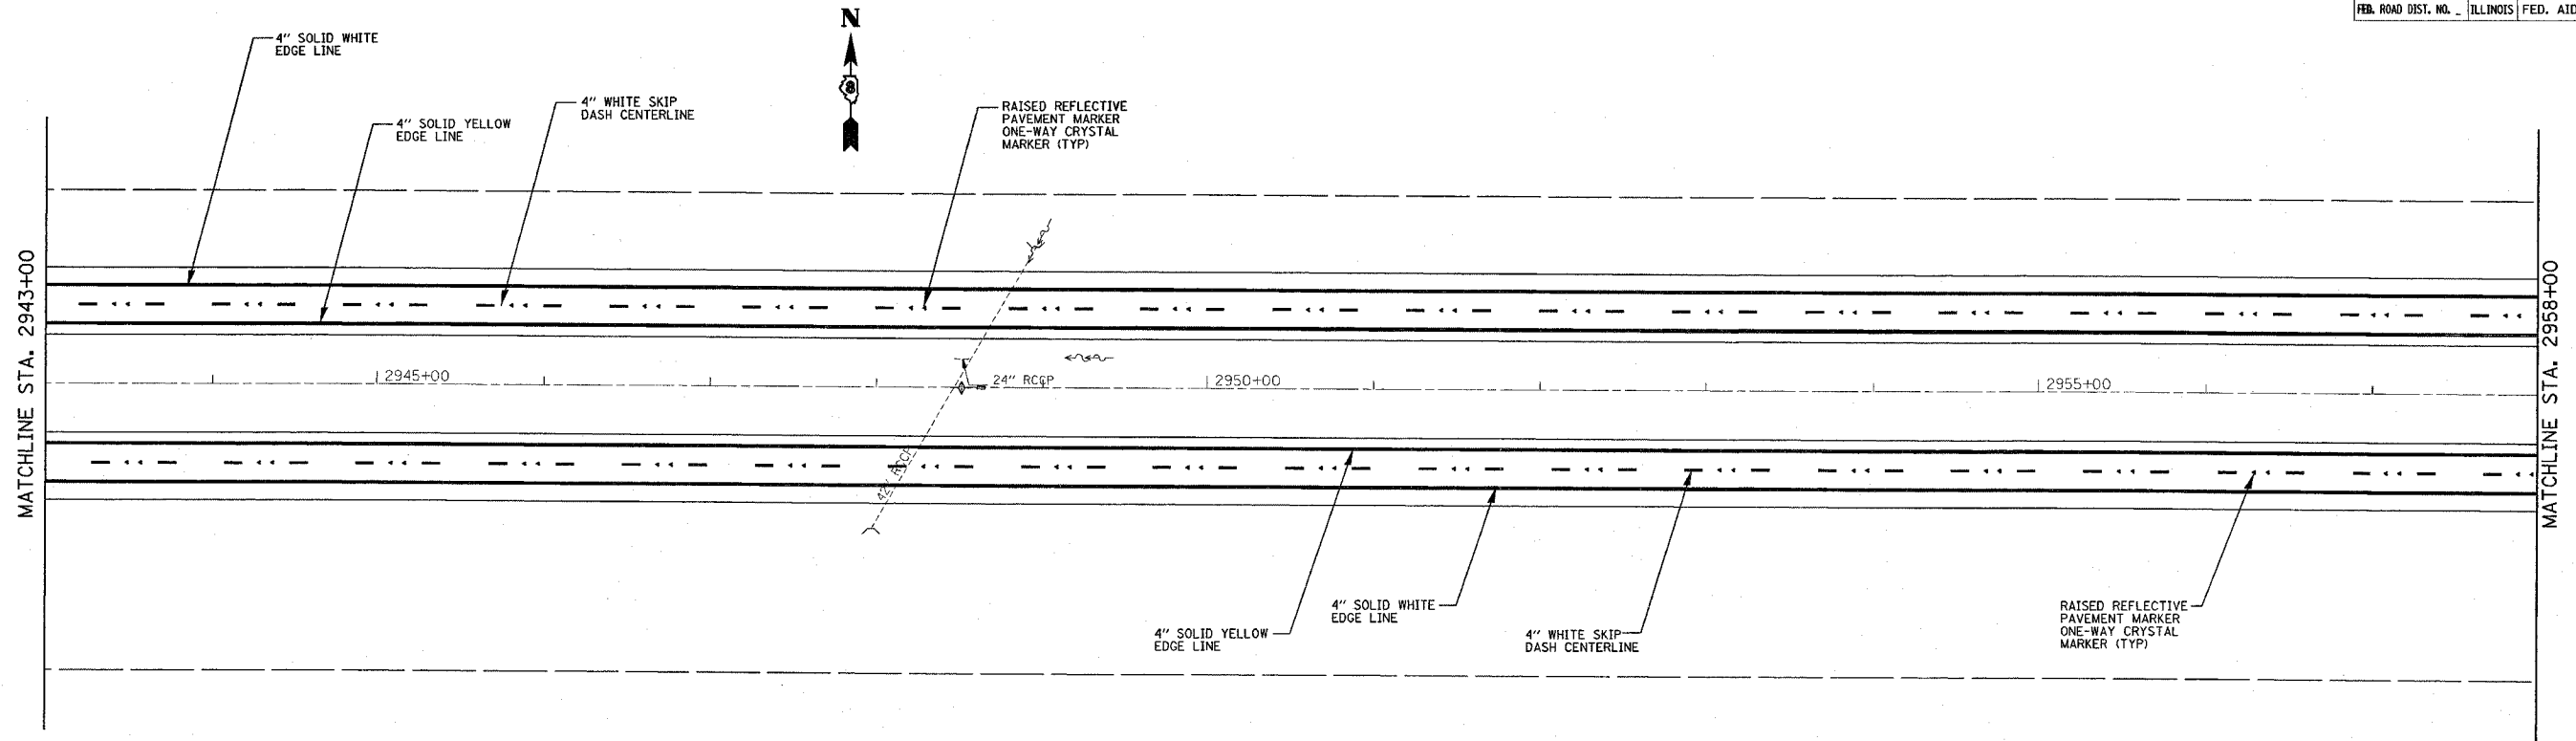

PLOT DATE = 8/21/2007
 PLOT SCALE = 50' = 1" (VERTICAL)
 PLOT SCALE = 1" = 100' (HORIZONTAL)
 REFERENCE = #REF#

REVISIONS	
NAME	DATE

ILLINOIS DEPARTMENT OF TRANSPORTATION
PAVEMENT MARKING SHEET
 FAI RTE. 64
 SECTION 95-(5,6)RS-1
 WASHINGTON COUNTY
 SCALE: VERT. 50' = 1"
 HORIZ. 1" = 100'
 DATE _____
 DRAWN BY _____
 CHECKED BY _____