
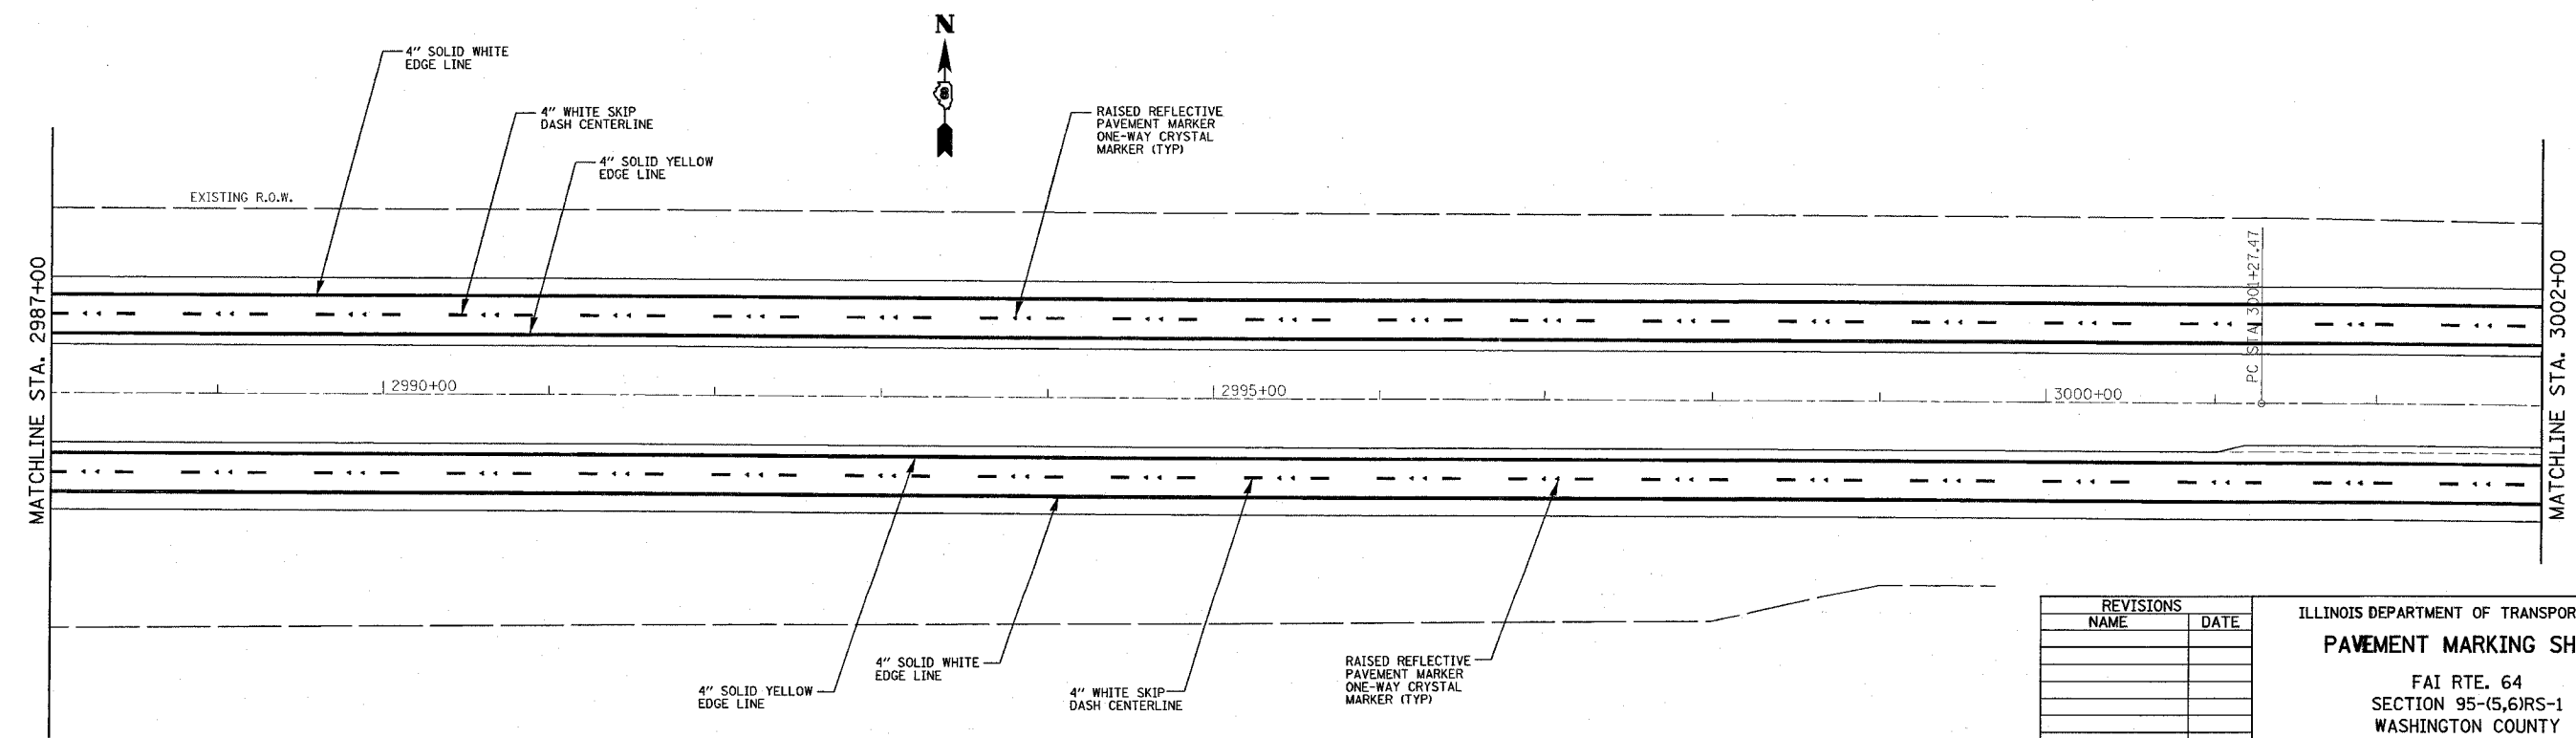


F.A.I. DIST.	SECTION	COUNTY	TOTAL SHEETS	SHEET NO.
64	95-(5,6)RS-1	WASHINGTON	83	34
STA. 2973+00		TO STA. 3002+00		
RD. ROAD DIST. NO.		ILLINOIS FED. AID PROJECT		

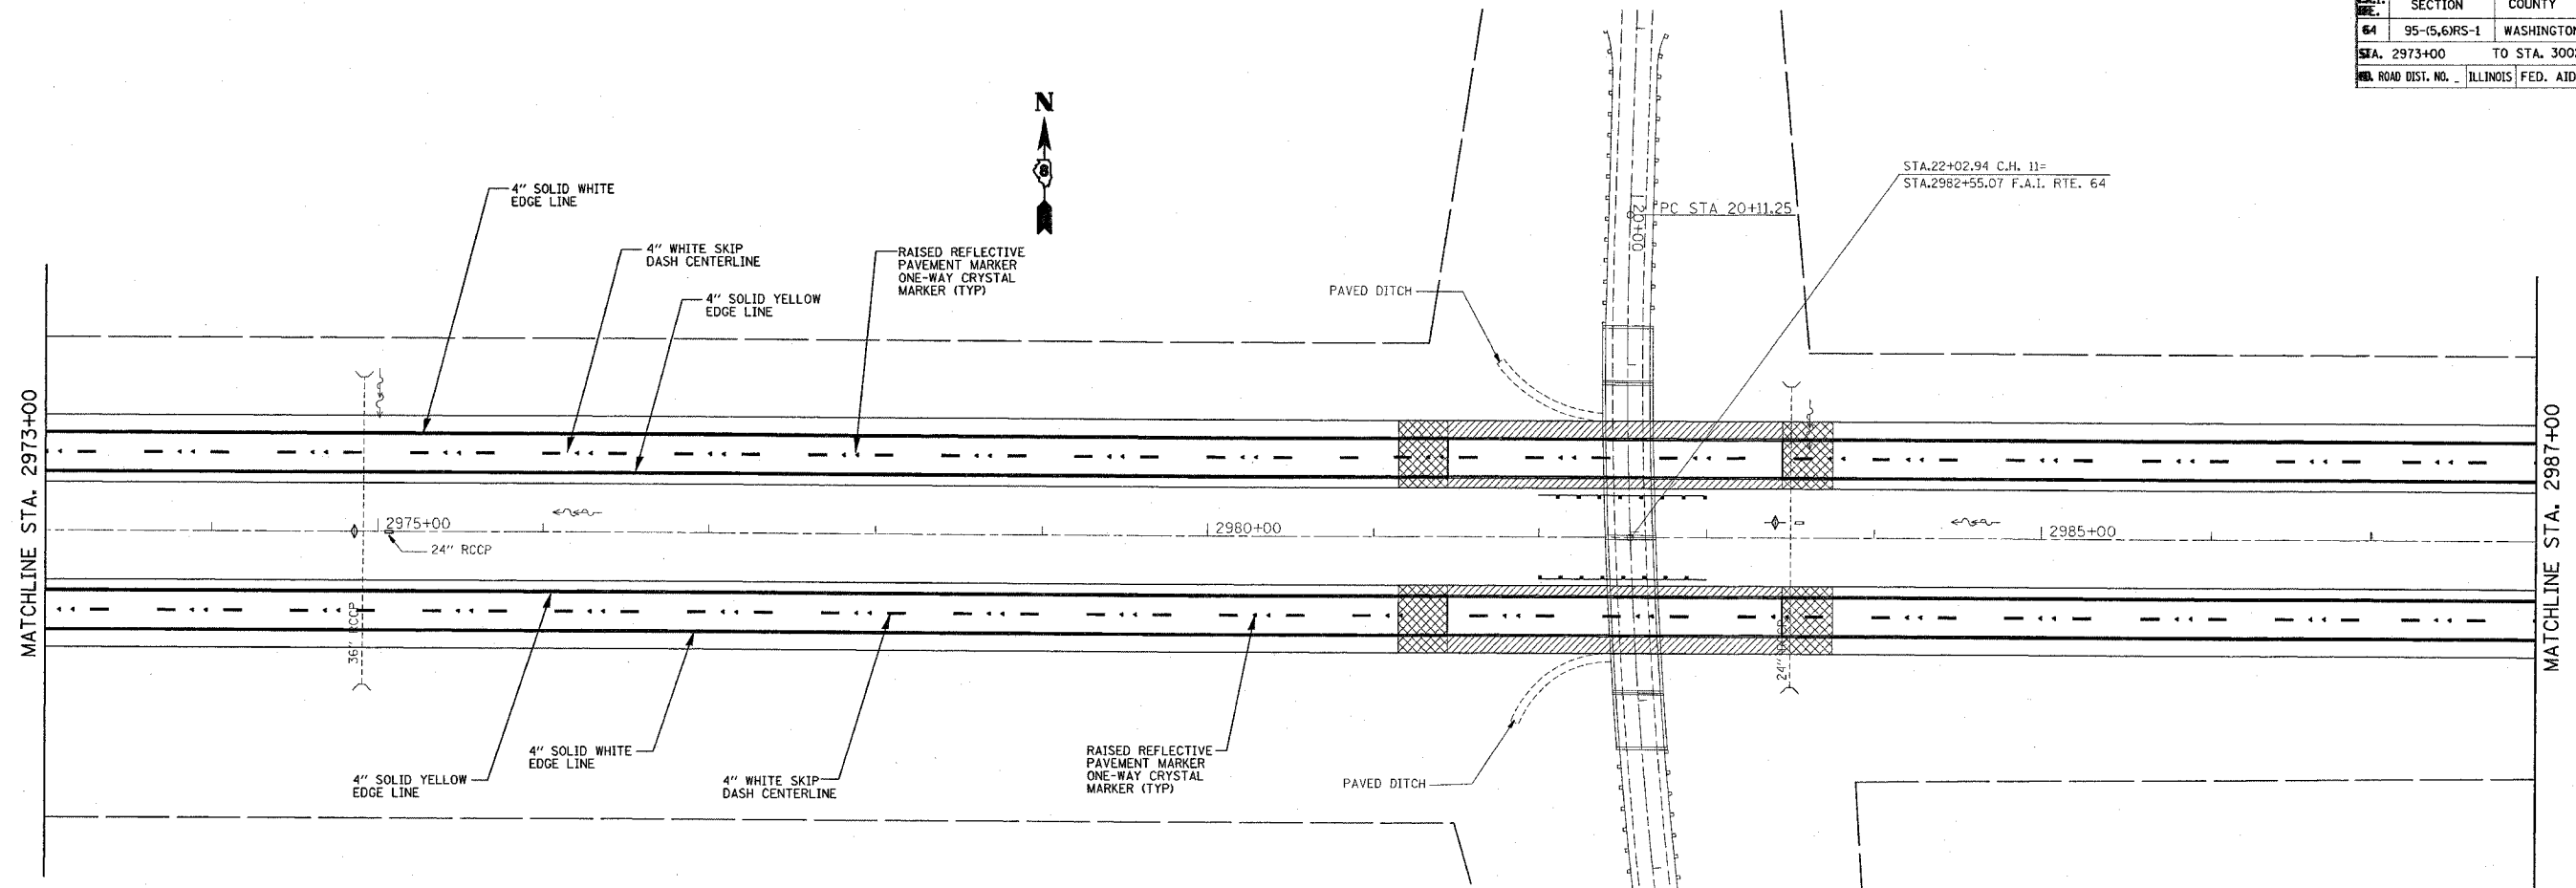

PLOT DATE = 8/21/2007  
 PLOT SCALE = 1/8" = 100'  
 REFERENCE = #REF#

REVISIONS	
NAME	DATE

ILLINOIS DEPARTMENT OF TRANSPORTATION  
**PAVEMENT MARKING SHEET**  
 FAI RTE. 64  
 SECTION 95-(5,6)RS-1  
 WASHINGTON COUNTY  
 SCALE: VERT. \_\_\_\_\_  
 HORIZ. \_\_\_\_\_  
 DATE \_\_\_\_\_  
 DRAWN BY \_\_\_\_\_  
 CHECKED BY \_\_\_\_\_