
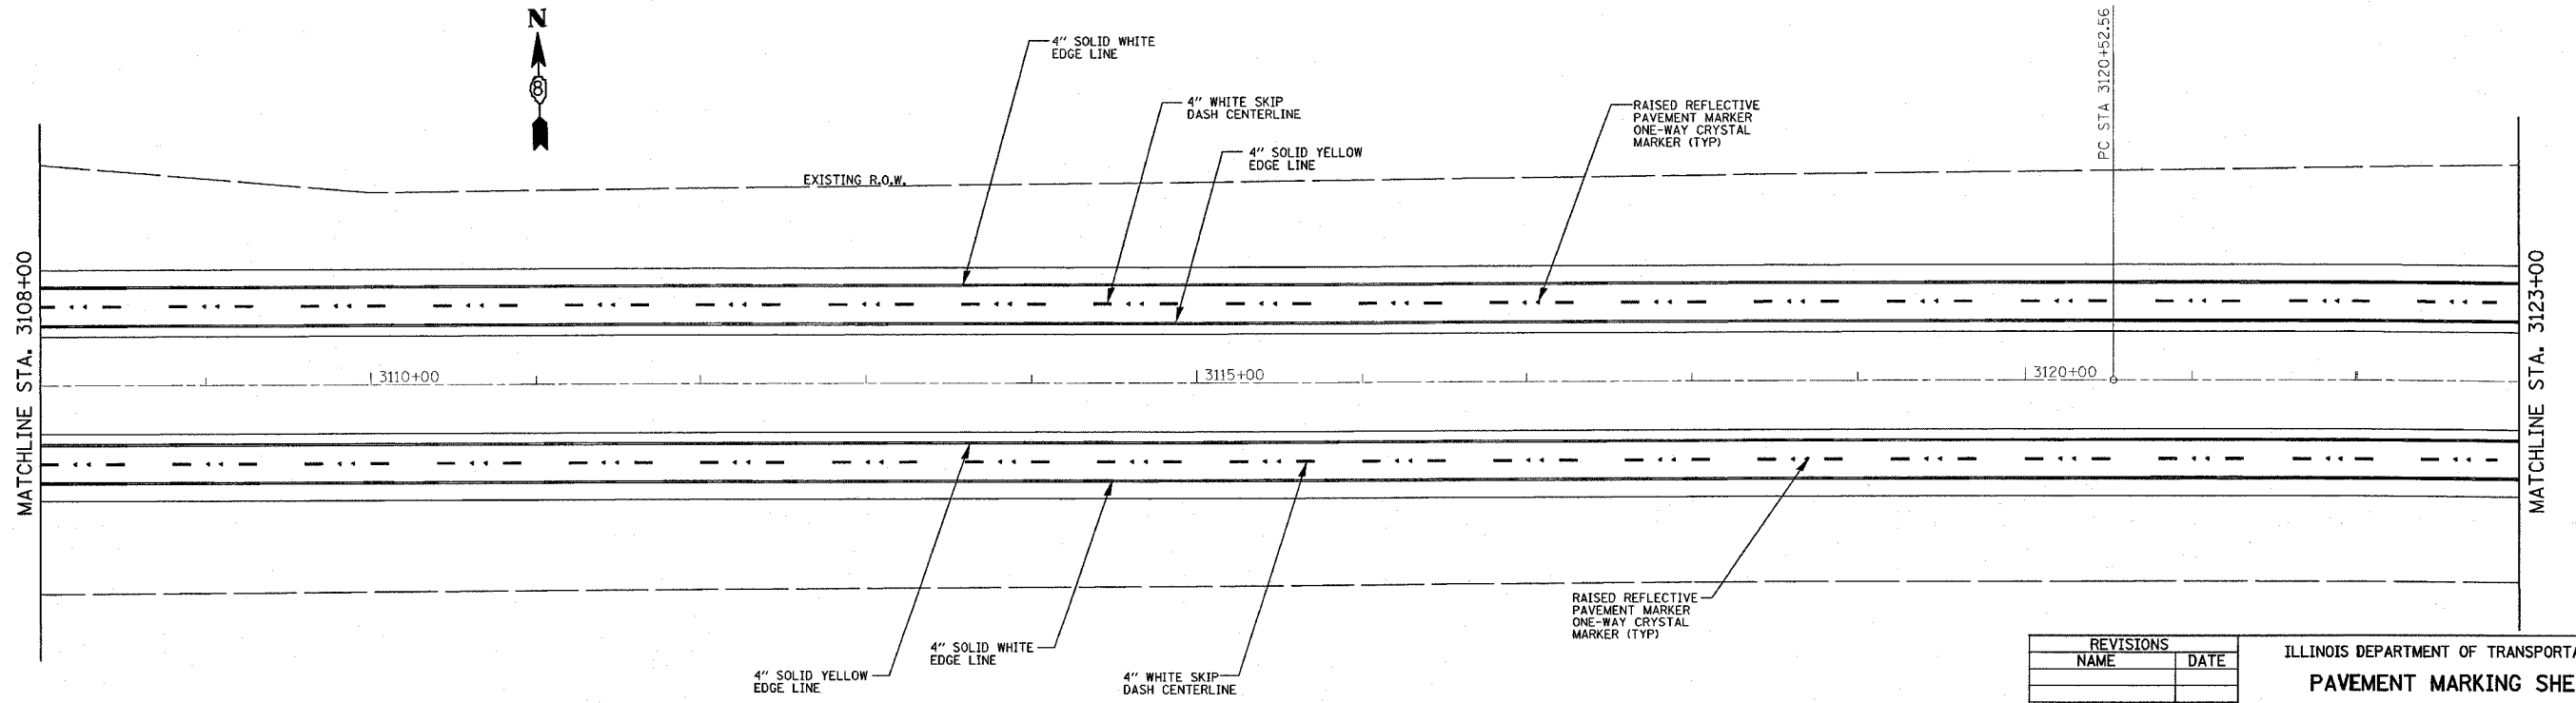


F.A.I. RTE.	SECTION	COUNTY	TOTAL SHEETS	SHEET NO.
64	95-(5,6)RS-1	WASHINGTON	83	38
STA. 3093+00		TO STA. 3123+00		
ILL. ROAD DIST. NO. 1		ILLINOIS FED. AID PROJECT		

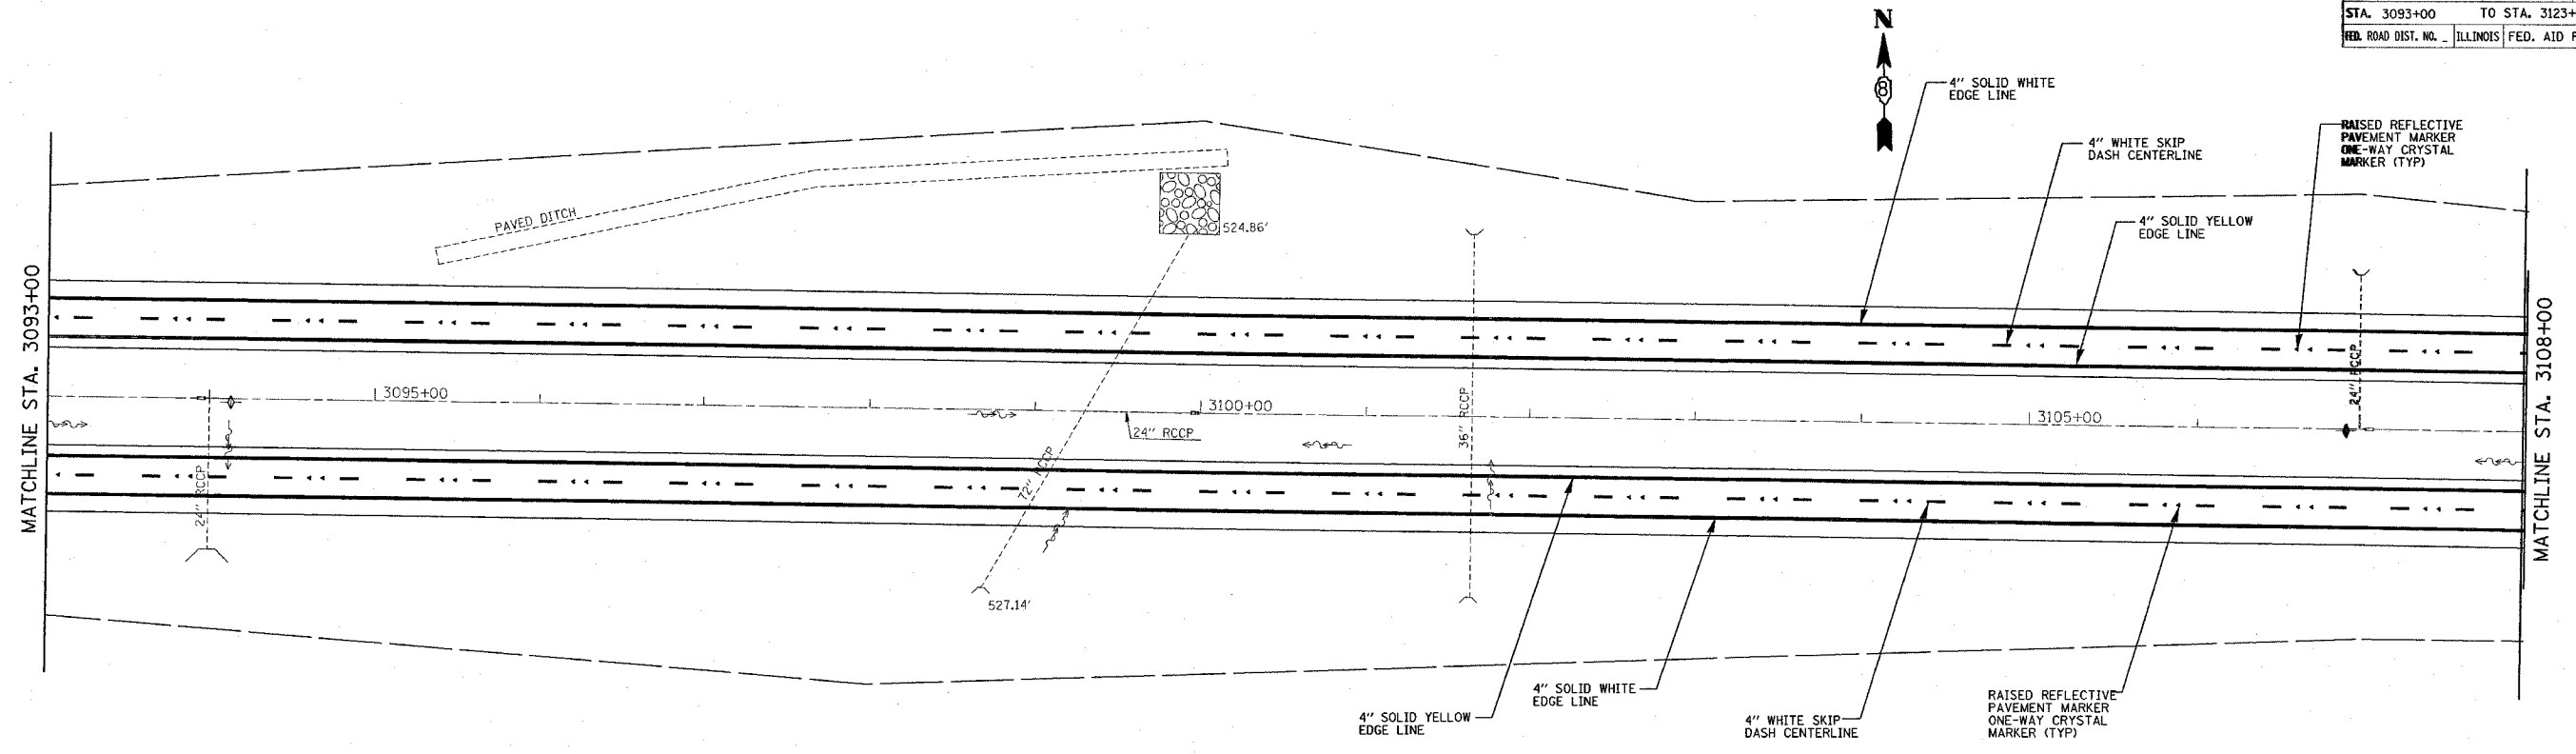

REVISIONS	
NAME	DATE

ILLINOIS DEPARTMENT OF TRANSPORTATION  
**PAVEMENT MARKING SHEET**  
 FAI RTE. 64  
 SECTION 95-(5,6)RS-1  
 WASHINGTON COUNTY

SCALE: VERT. \_\_\_\_\_  
 HORIZ. \_\_\_\_\_  
 DATE \_\_\_\_\_

DRAWN BY \_\_\_\_\_  
 CHECKED BY \_\_\_\_\_

PLOT DATE = 8/21/2007  
 FILE NAME = c:\projects\95-127\plan\pvmk0227b.dgn  
 PLOT SCALE = 1/8" = 1'-0"  
 REFERENCE = #REF#