
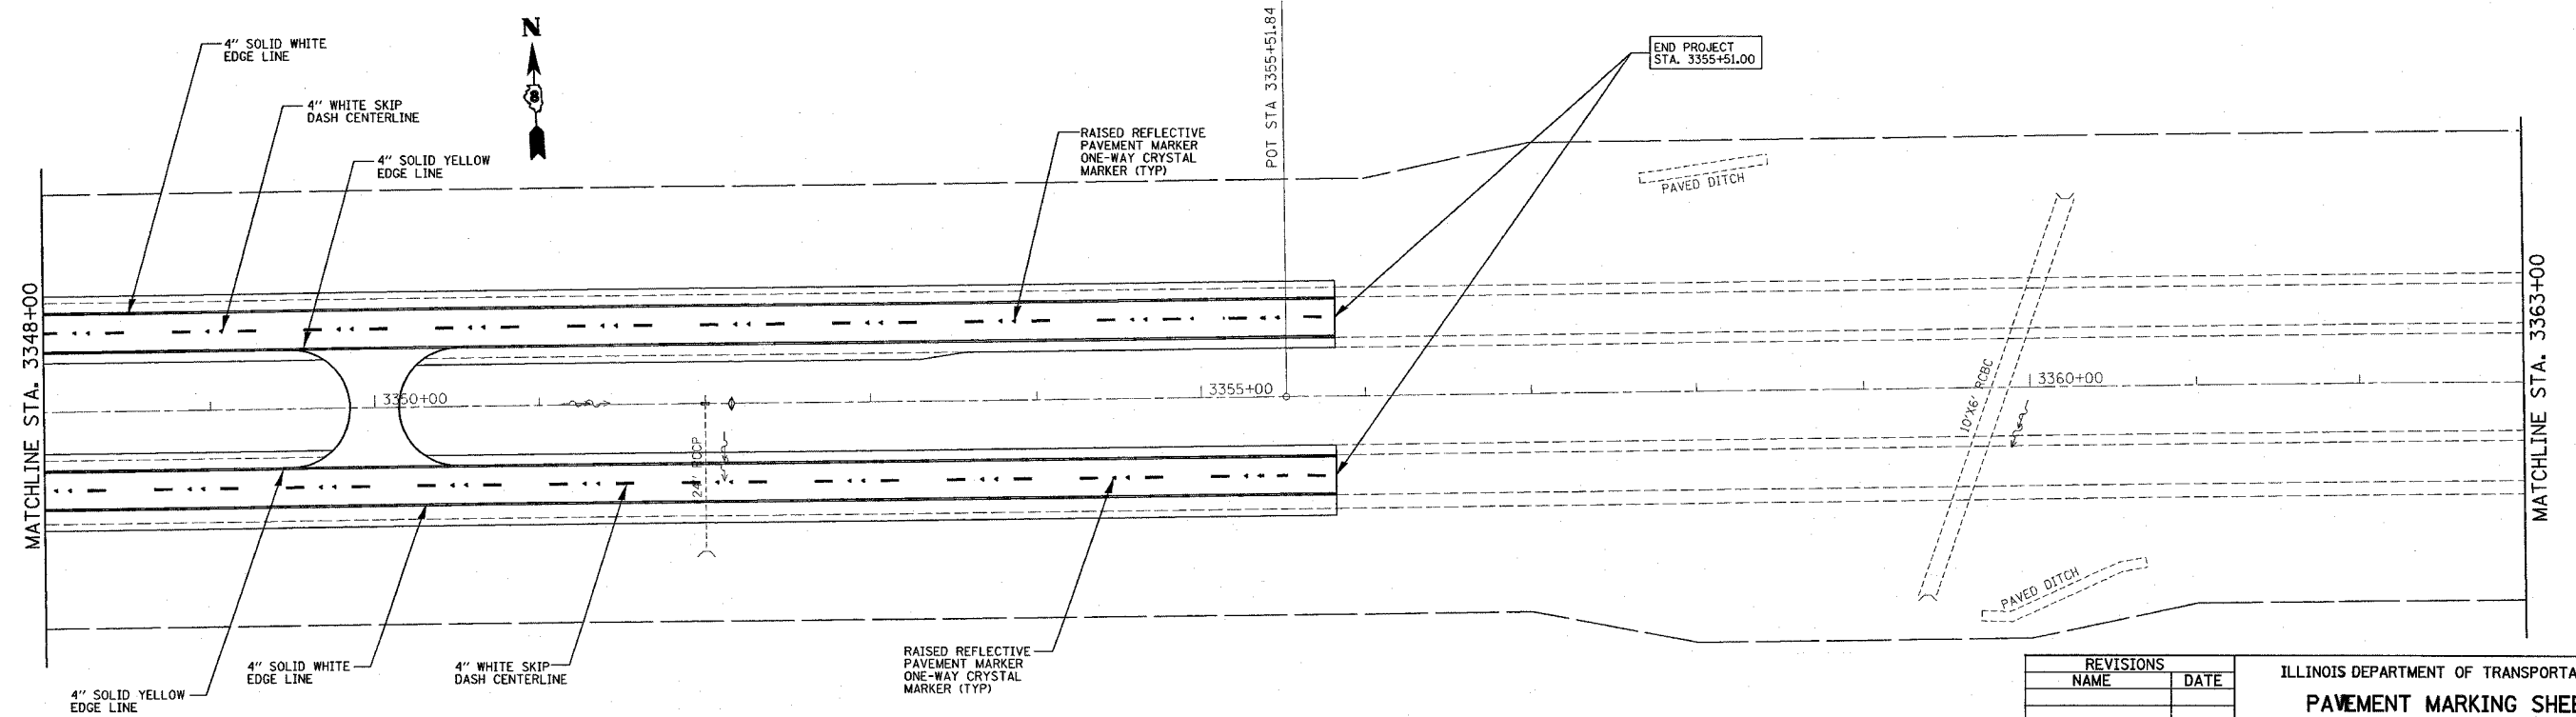


F.A.I. RTE.	SECTION	COUNTY	TOTAL SHEETS	SHEET NO.
64	95-(5,6)RS-1	WASHINGTON	83	47
STA. 3333+00		TO STA. 3363+00		
FED. ROAD DIST. NO. ILLINOIS		FED. AID PROJECT		

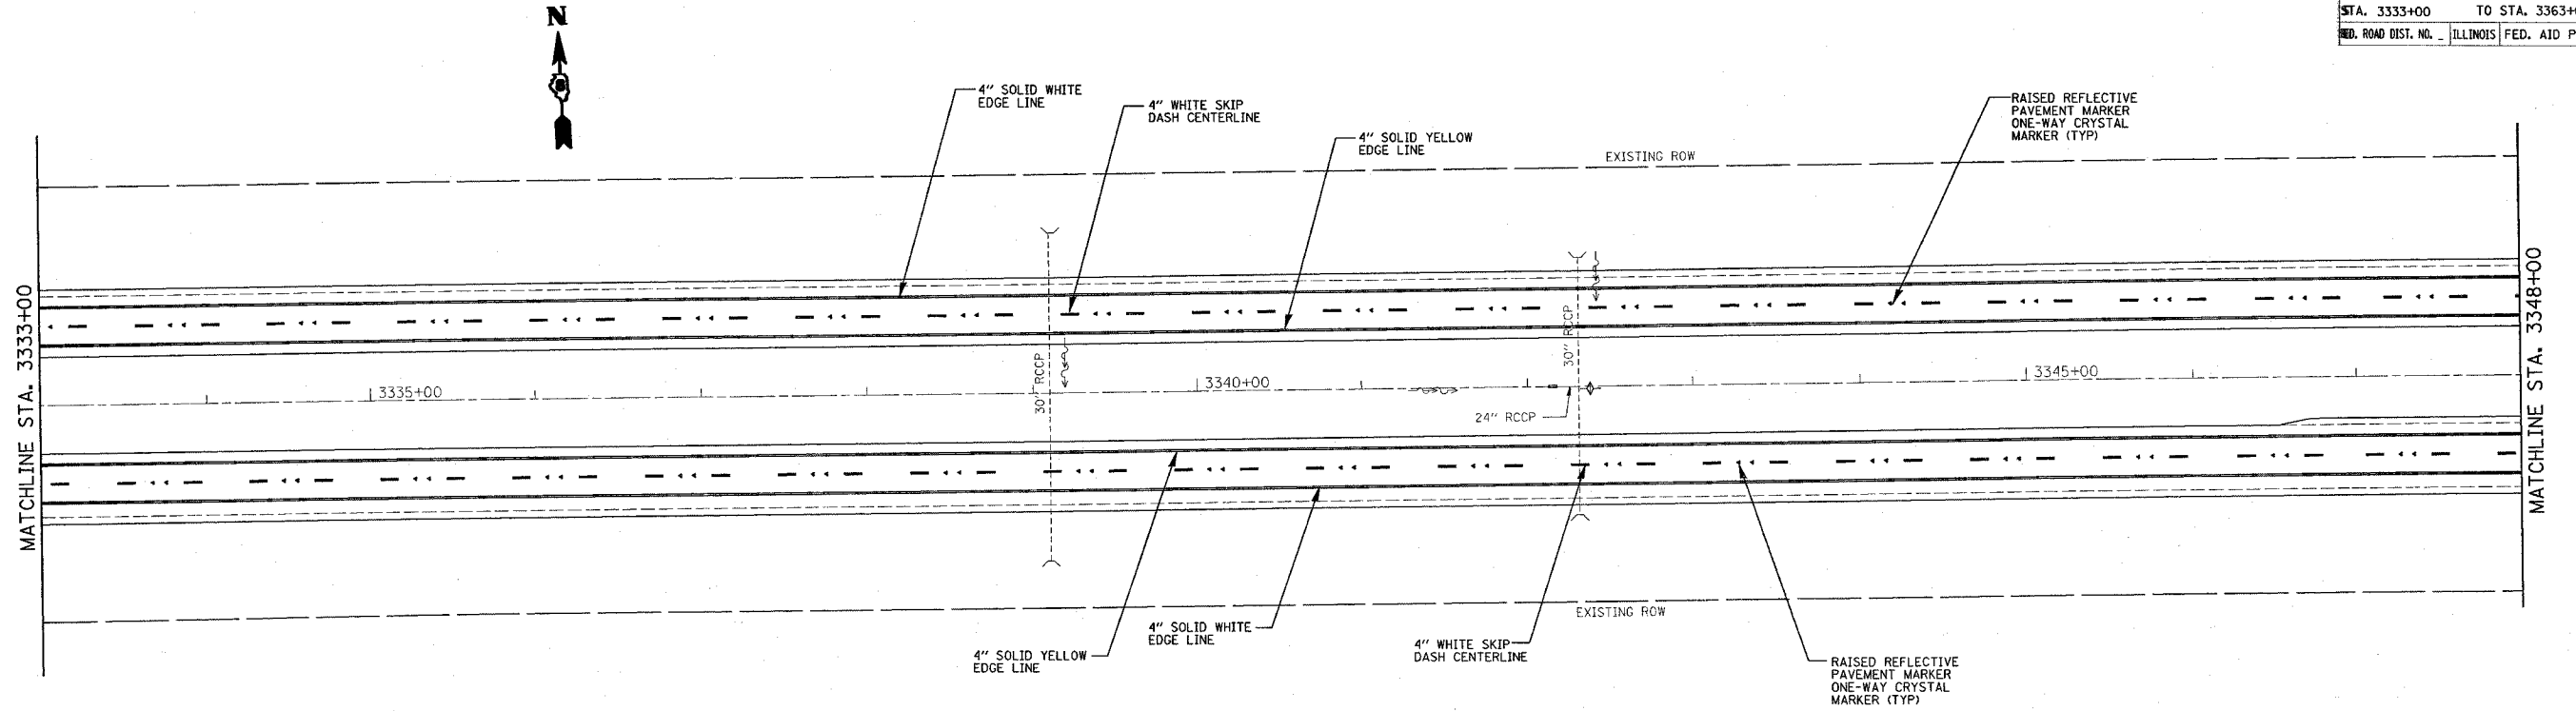

PLOT DATE = 8/21/2007
 FILE NAME = c:\p\projects\76a39\plan\pvmk01207.bdp
 PLOT SCALE = 56,000 / IN.
 REFERENCE = #REF#

REVISIONS	
NAME	DATE

ILLINOIS DEPARTMENT OF TRANSPORTATION
PAVEMENT MARKING SHEET
 FAI RTE. 64
 SECTION 95-(5,6)RS-1
 WASHINGTON COUNTY
 SCALE: VERT. _____
 HORIZ. _____
 DATE _____
 DRAWN BY _____
 CHECKED BY _____