


STATE OF ILLINOIS
DEPARTMENT OF TRANSPORTATION

ROUTE NO.	SECTION	COUNTY	SHEET NO.	SHEET
FAI 64	95-6VB-1	WASHINGTON	83	52
FED. ROAD DIST. NO. 7	ILL. DIST. NO.	FED. AID PROJECT-		

SHEET NO. 2


7 SHEETS

Contract #76A39

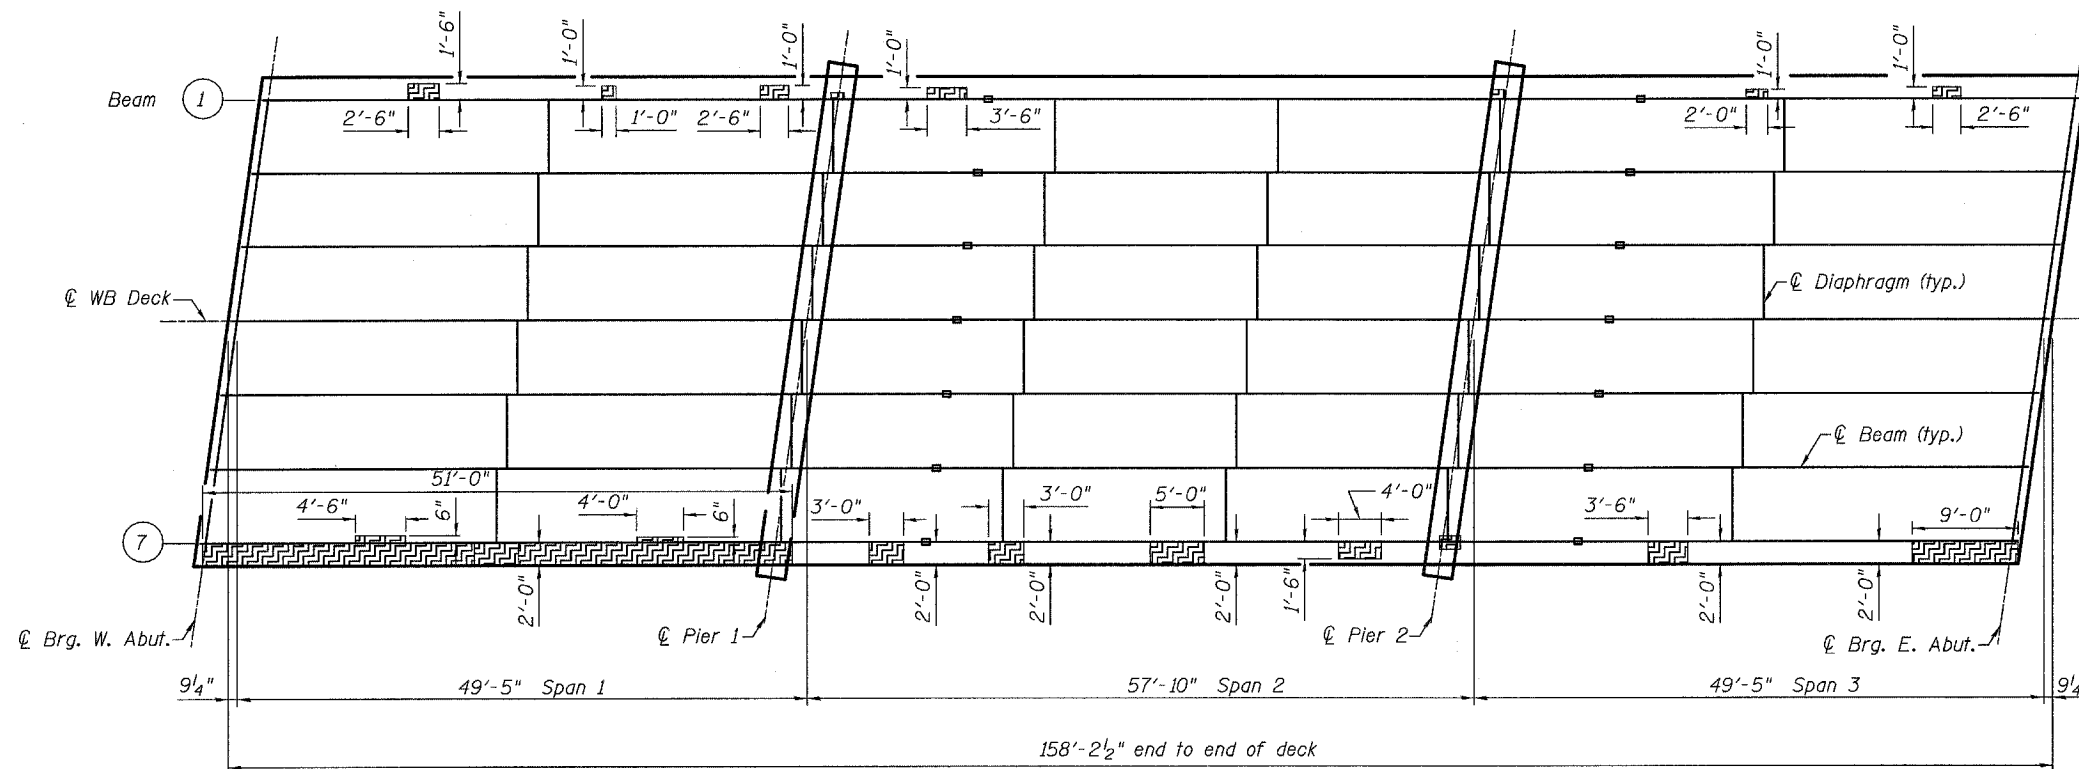


- Notes:
- Deck Condition Survey performed 5/31/2007.
 - Estimated quantities are provided for Unsound Concrete Removal. Actual quantities will be determined by the Engineer in the field as work progresses.
 - Each structure crosses the railroad in Span 2. The Contractor shall take precautions to limit falling debris onto railroad right-of-way. Debris that falls in this area shall be removed immediately. Coordination with the railroad is required prior to beginning construction activities. Cost included with Unsound Concrete Removal. See special provisions.

BOTTOM OF DECK - S.N. 095-0062 (WB)

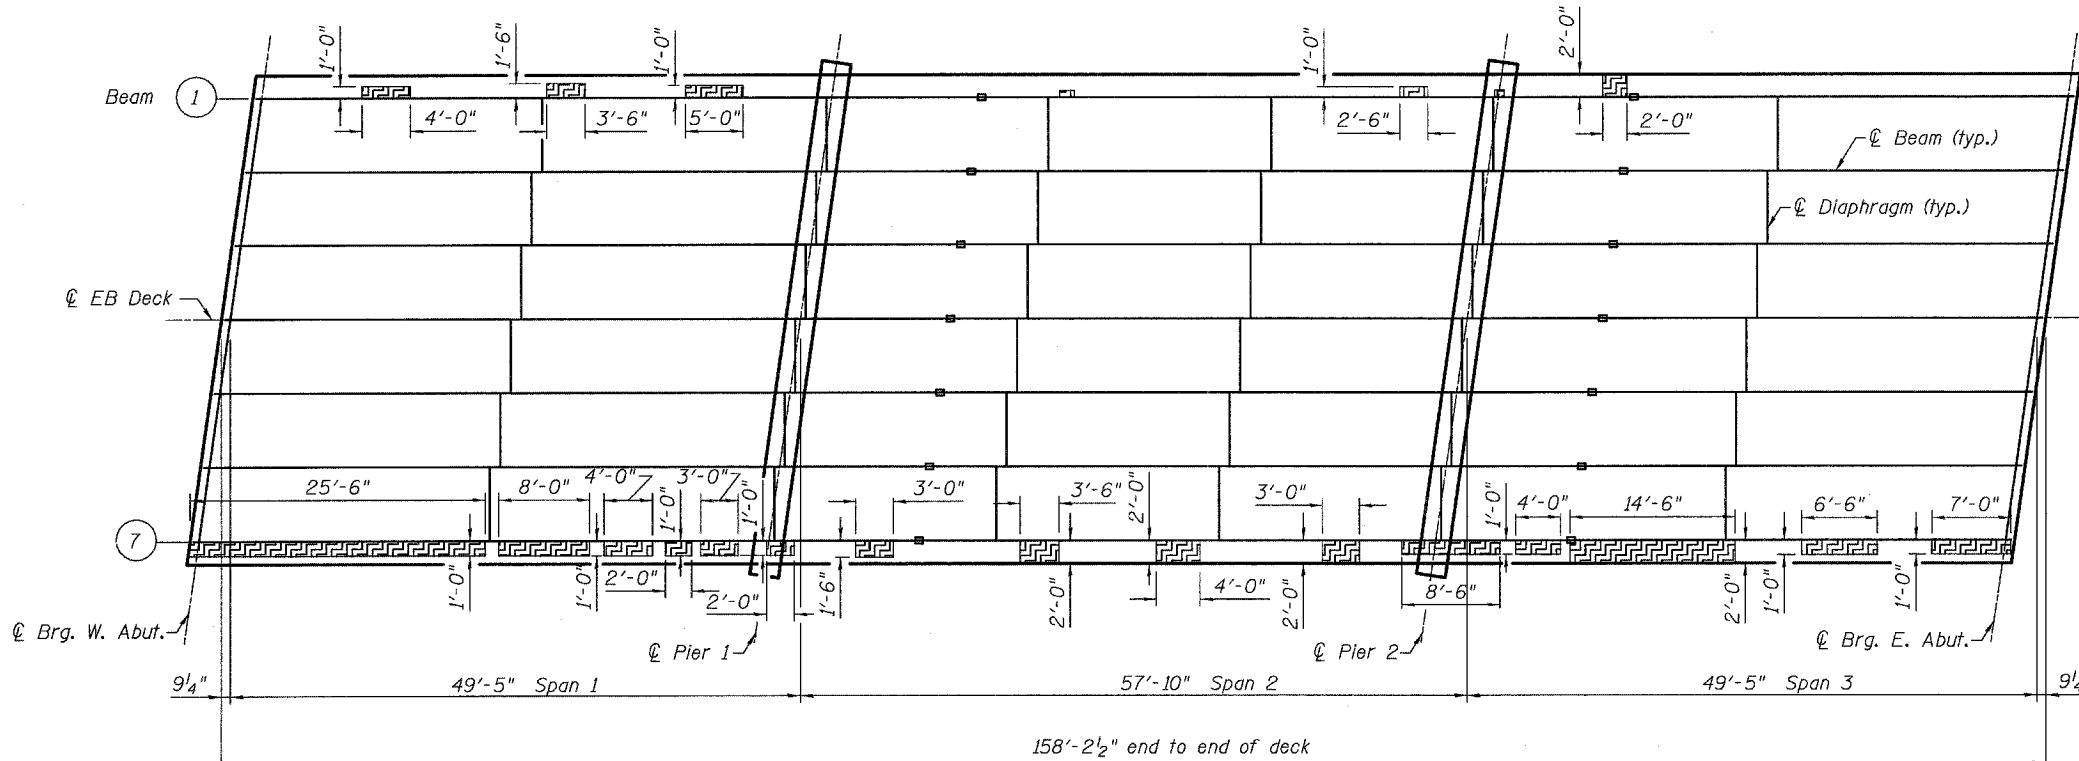

BOTTOM OF DECK - S.N. 095-0061 (EB)

LEGEND

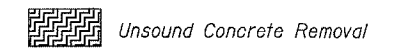

BILL OF MATERIAL

(SN 095-0061)

ITEM	UNIT	SUPER	SUB	TOTAL
Unsound Concrete Removal	Sq. Yd.	16	-	16

BILL OF MATERIAL

(SN 095-0062)

ITEM	UNIT	SUPER	SUB	TOTAL
Unsound Concrete Removal	Sq. Yd.	19	-	19

DECK PLAN
FAI 64 OVER
CNIC RAILROAD
FAI ROUTE 64 SECTION 95-6VB-1
WASHINGTON COUNTY
STATION 3263+73.50
STRUCTURE NO. 095-0061 (EB)
STRUCTURE NO. 095-0062 (WB)