


**STONE RIPRAP DETAIL**

**EAST ABUTMENT**  
(Facing East)

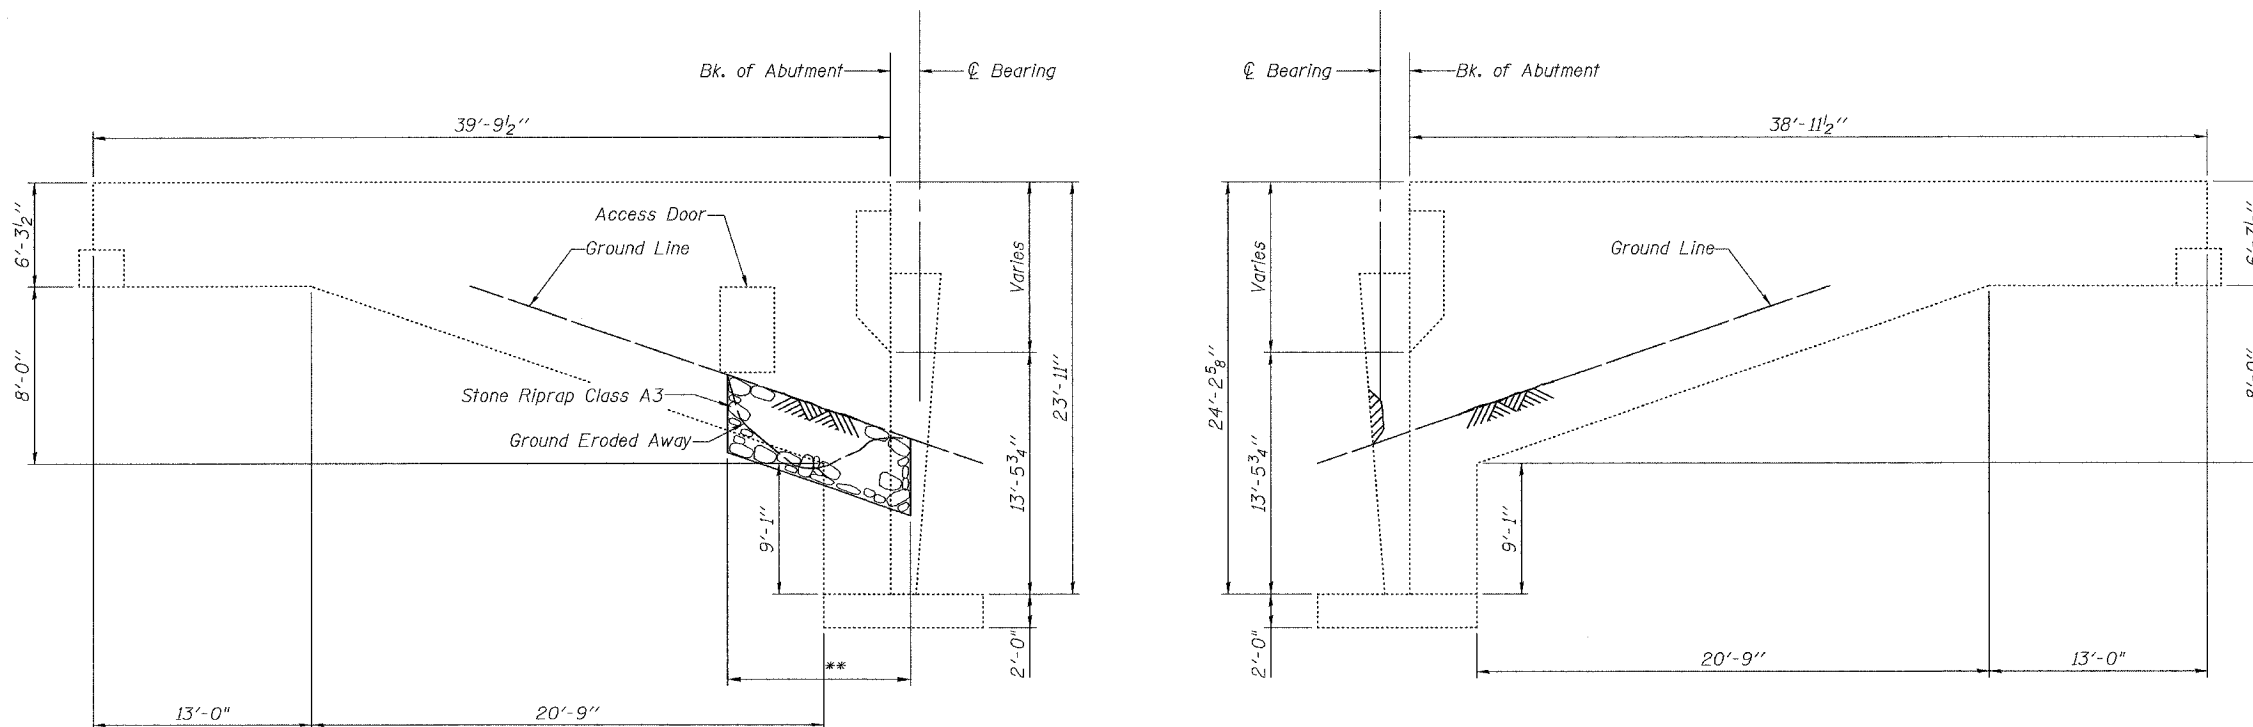

**NORTH CURTAIN WALL ELEVATION**  
(Facing South)


**SOUTH CURTAIN WALL ELEVATION**  
(Facing North)

\*\*Varied in the field as directed by the Engineer. Quantity is estimated.

**BILL OF MATERIAL**

Structural Repair of Concrete (Depth Equal to or Less Than 5")	Sq. Ft.	25
Stone Riprap Class A3	Sq. Yd.	12
Filter Fabric	Sq. Yd.	12

**LEGEND**

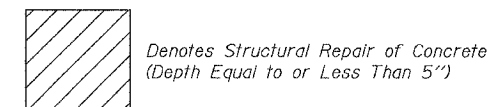

PLOT DATE = 08/21/2007  
FILE NAME = c:\05-repairs-east-abut-eb.dgn  
SCALE = 1" = 10'-0"  
USER NAME = TFC

ILLINOIS DEPARTMENT OF TRANSPORTATION	
SHEET TITLE <b>REPAIRS EAST ABUTMENT EB</b>	
PROJECT FAI RTE 64 OVER US RTE 51 FAI RTE 64 SECTION 95-(5,6)RS-1 WASHINGTON COUNTY STATION 3283+58.83 SN 095-0063 (EB) & 095-0064 (WB)	PROJECT NO. 06001-6 SCALE DATE 8/21/07 DRAWN BY TFG CHECKED BY KPS/BD/MCB DRAWING NO.
<b>COOMBE-BLOXDORF P.C.</b> Engineers / Land Surveyors Springfield, Illinois Design Firm License No. 184-002703	
8 OF 10 SHTS	