
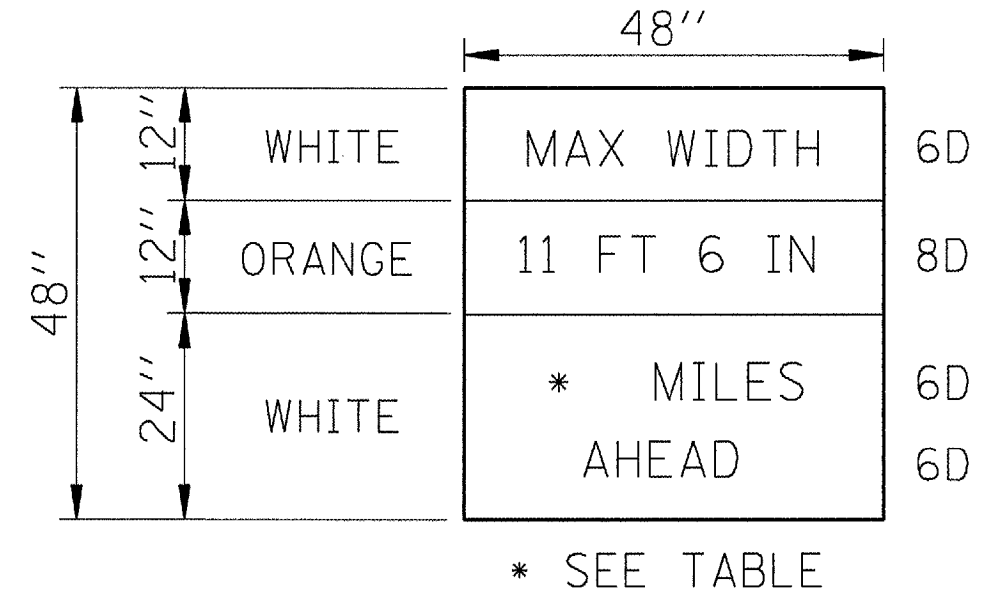


STATE OF ILLINOIS  
DEPARTMENT OF TRANSPORTATION

ROUTE NO.	SECTION	COUNTY	TOTAL SHEETS	SHEET NO.
FAP 686	114I-1	JACKSON	12	12
FED. ROAD DIST. NO. 1		ILLINOIS	FED. AID PROJECT:	

CONTRACT NO. 78019

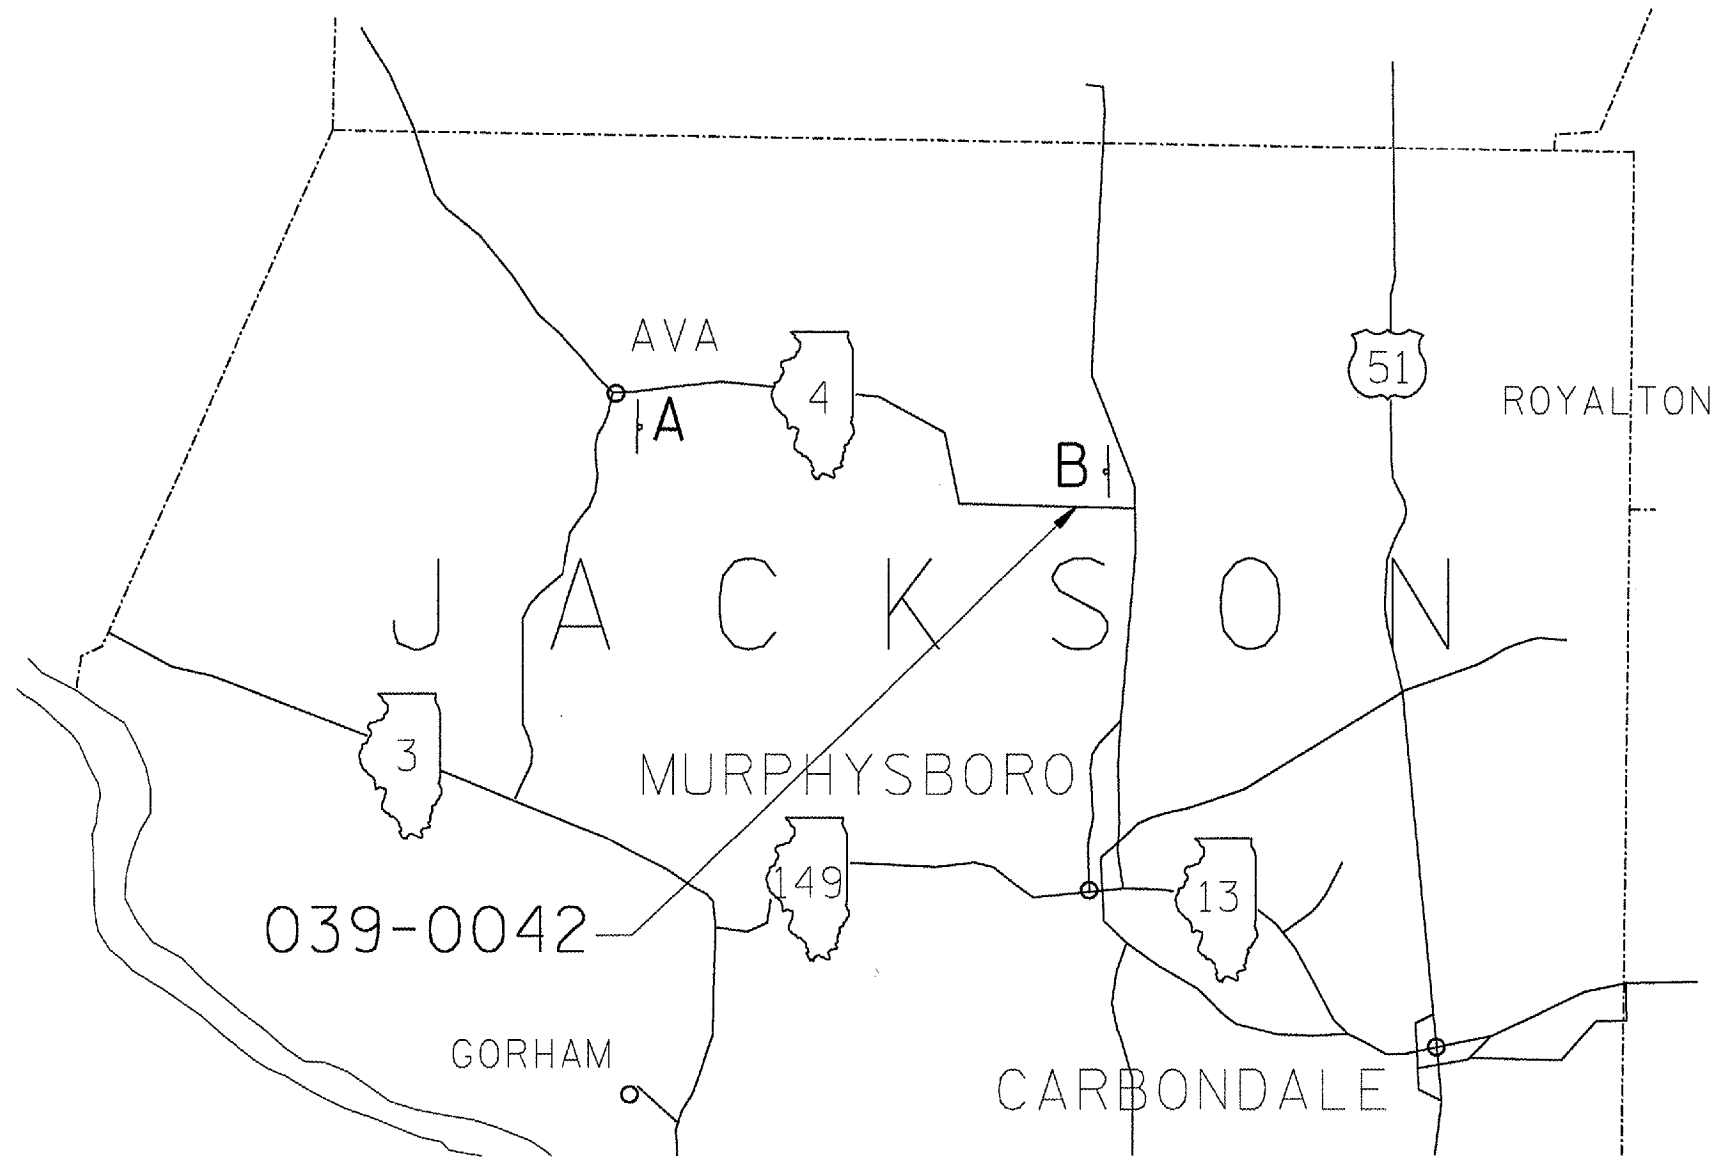

LOCATION	MILES
A	11
B	0.6

MAXIMUM WIDTH SIGNS  
FOR STAGE II CONSTRUCTION