


STATE OF ILLINOIS
DEPARTMENT OF TRANSPORTATION

| RTE. | SECTION | COUNTY | TOTAL SHEETS | SHEET NO. |
|--------|---------|-----------------------|--------------|-----------|
| FAI 24 | * | JOHNSON WILLIAMSON | 35 | 24 |

*SECTION D9 BRIDGE PAINTING FY 08-1
CONTRACT NO. 78020

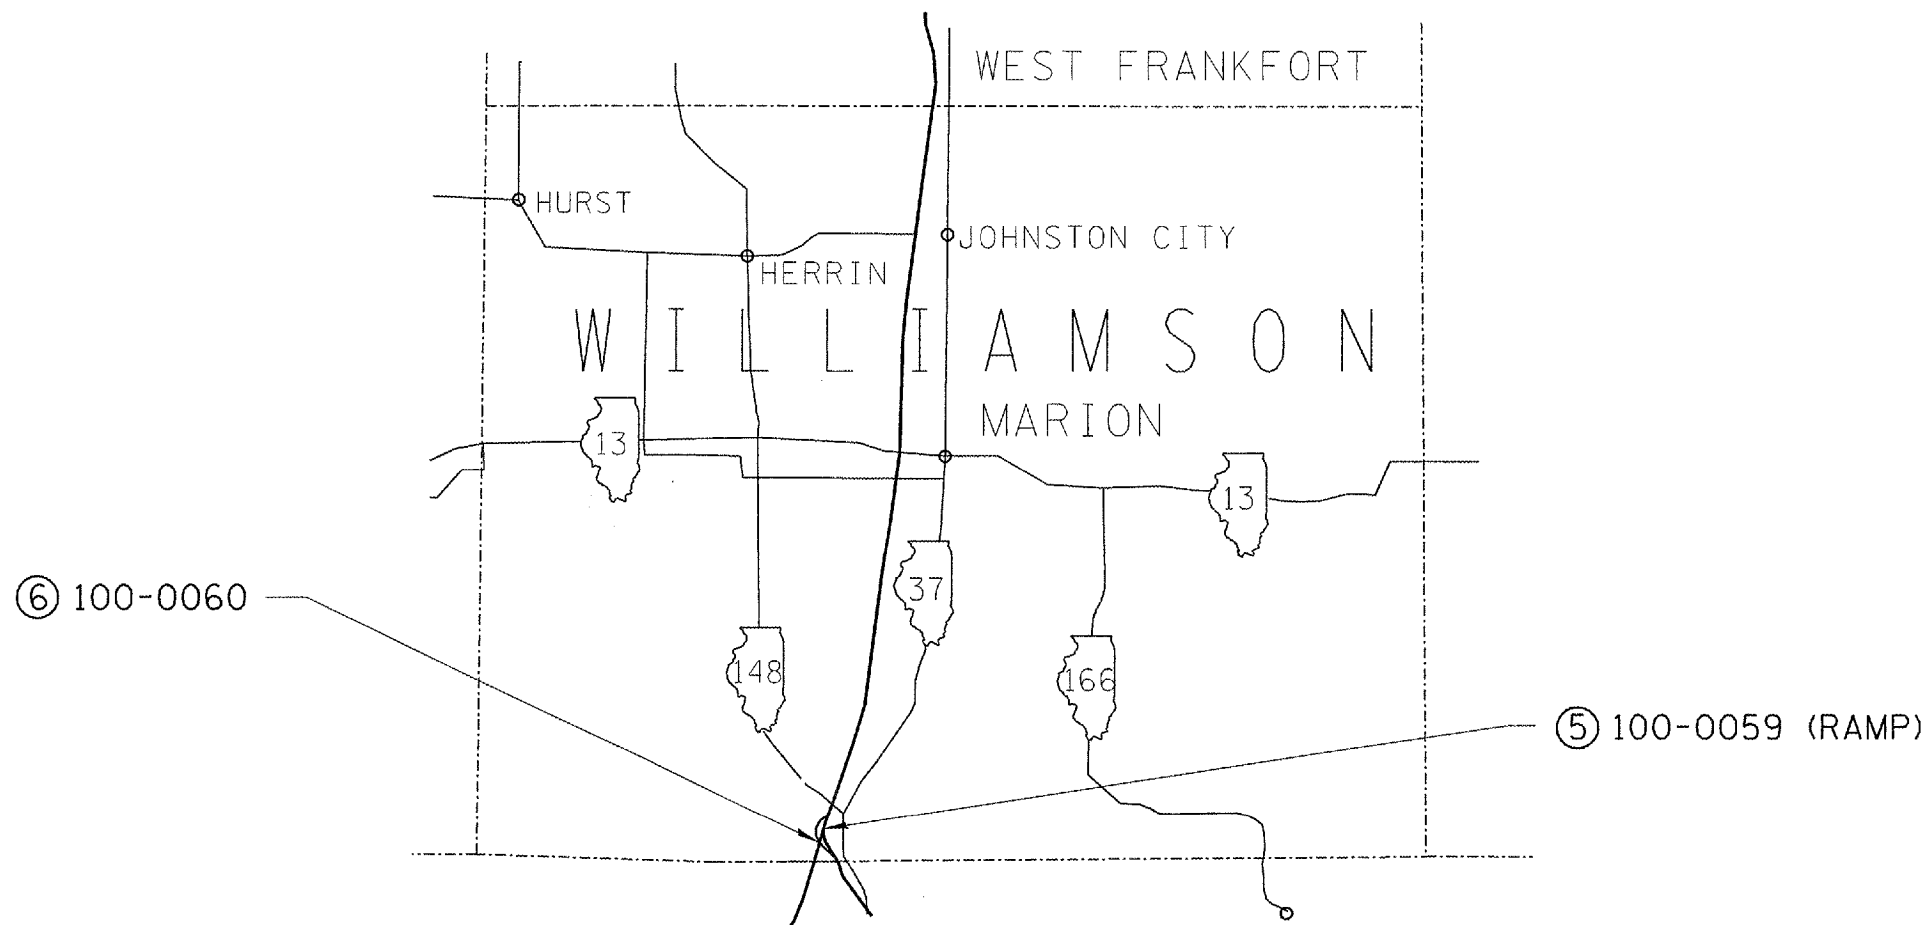

| | |
|------------|---|
| ⑤ 100-0059 | <p>0.94 MILES SOUTH OF ILL 148 INTERSTATE 24 EXIT RAMP OVER INTERSTATE 57 LENGTH: 279.3 FT. WIDTH: 27.8 FT. ADT = 250, 24% TRUCKS POSTED SPEED = 55 M.P.H. INVENTORY RATING HS 27.8 OPERATING RATING HS 42.8</p> |
|------------|---|

| | |
|------------|---|
| ⑥ 100-0060 | <p>1.4 MILES SOUTH OF ILL 148 INTERSTATE 24 OVER INTERSTATE 57 LENGTH: 394.3 FT. WIDTH: 43.8 FT. ADT = 7950, 36% TRUCKS POSTED SPEED = 65 M.P.H. INVENTORY RATING HS 28.6 OPERATING RATING HS 50.9</p> |
|------------|---|