


F.A. RTE.	SECTION	COUNTY	TOTAL SHEETS	SHEET NO.
	*	WILL	64	29
STA. TO STA.				
FED. ROAD DIST. NO.	ILLINOIS	FED. AID PROJECT		
* 02-11106-01-BR		CONTRACT NO. 83949		

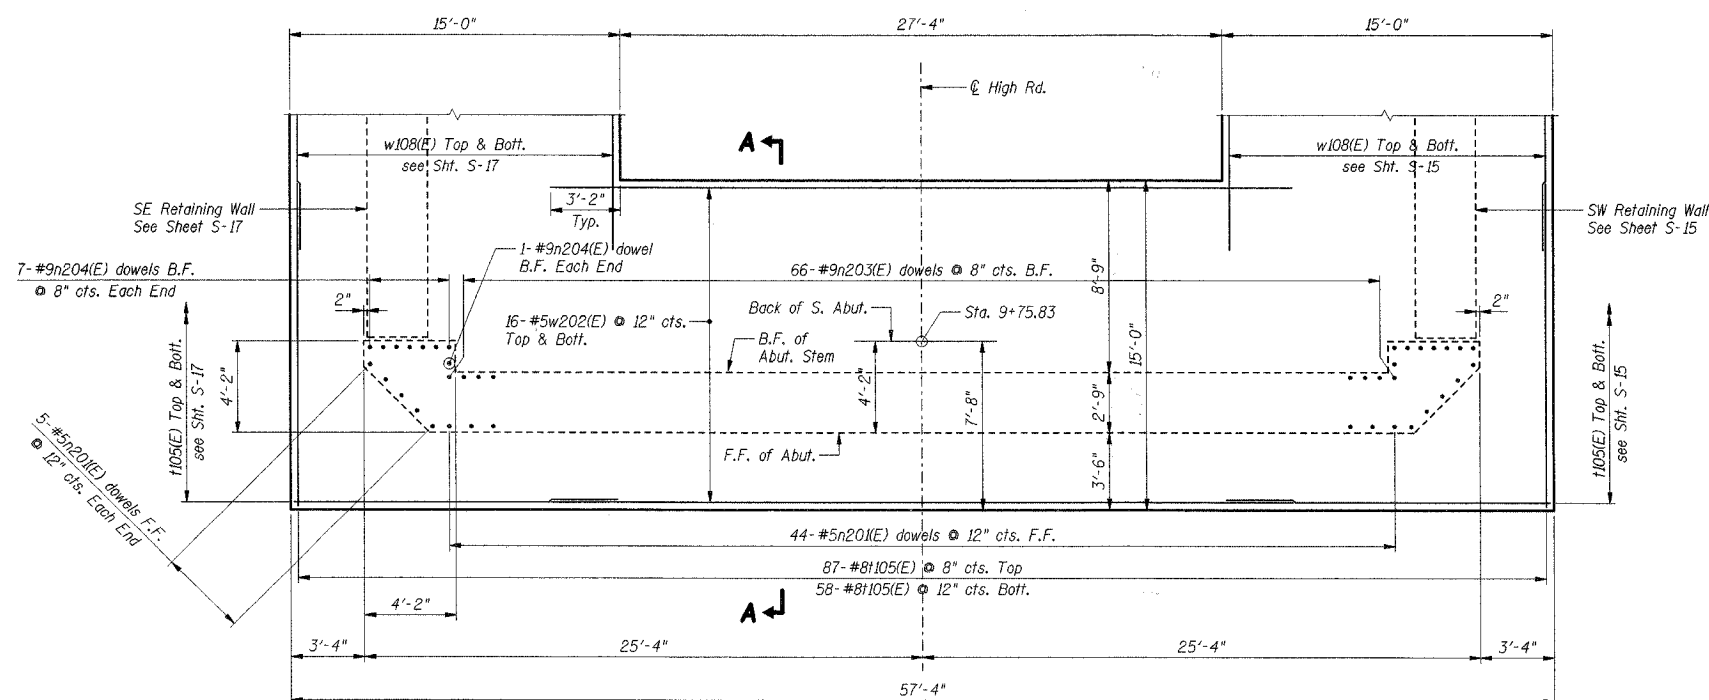

**FOOTING PLAN - SOUTH ABUTMENT**

**Notes:**

1. Work this sheet with Shts. S-14 thru S-24.
2. Maximum applied bearing pressure: 7.5 ksf @ El. 589.50.
3. For Section A-A, see Sheet S-14.
4. For Bar List & Bill of Material, see Sheet S-24.
5. Reinforcement bars designated (E) shall be epoxy coated.
6. F.F. denotes Front Face.  
B.F. denotes Back Face.

ERWINCC

S:\PROJECTS\CONSTRUCTION\DOCUMENTS\2022\2902\STRUCT\CON\ABUT04\FDGN

**SHT. S-13 OF 28**

REVISIONS	
NAME	DATE

LOCKPORT TOWNSHIP HIGHWAY DEPARTMENT  
TR216A HIGH ROAD OVER LONG RUN CREEK  
SECTION 02-11106-01-BR

**SOUTH ABUTMENT  
FOUNDATION**

SCALE: DRAWN BY: CCE  
DATE: 9-07-2007 CHECKED BY:

**TENG**  
TENG & ASSOCIATES, INC.  
ENGINEERS AND ARCHITECTS  
300 N. MERIDIAN AVE. CHENNAI, IL. 60011  
TEL: 630.291.1000 FAX: 630.291.1001