


F.A. RTE.	SECTION	COUNTY	TOTAL SHEETS	SHEET NO.
			64	50
STA.		TO STA.		
FED. ROAD DIST. NO. 1		ILLINOIS FED. AID PROJECT		

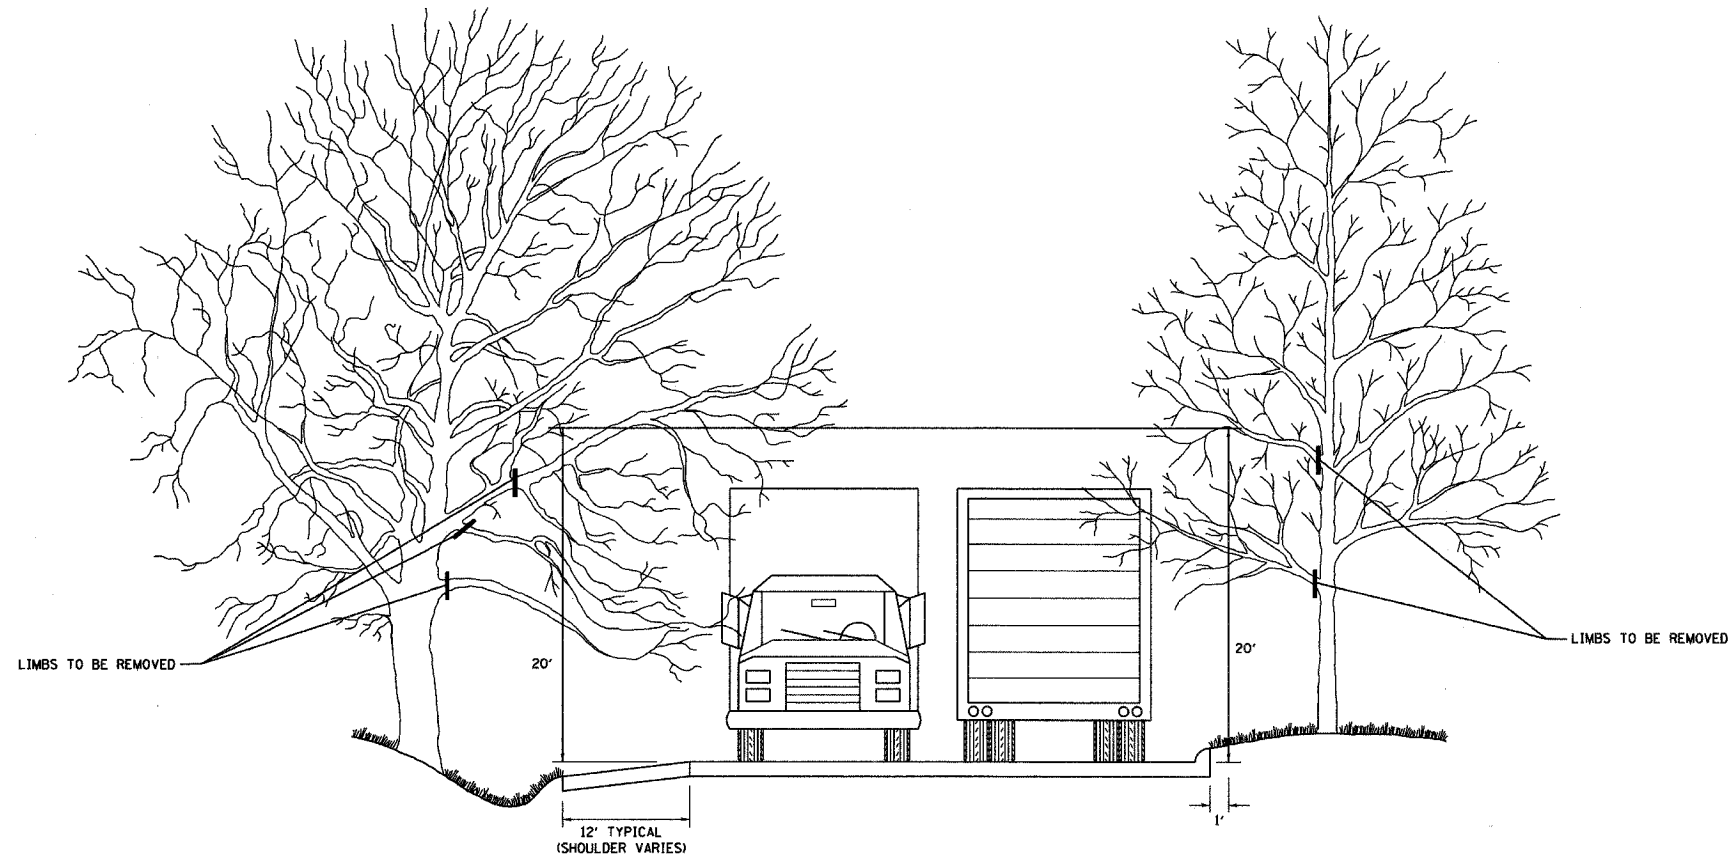

REVISIONS	
NAME	DATE
R. BORO	10/31/06

ILLINOIS DEPARTMENT OF TRANSPORTATION
**PRUNING FOR SAFETY AND
EQUIPMENT CLEARANCE**

SCALE: NONE

DRAWN BY CADD

CHECKED BY

BM-20