


REVISIONS	DATE
NAME	

BY	DATE

BY	DATE

9-07-2007 4442:58

1 2 

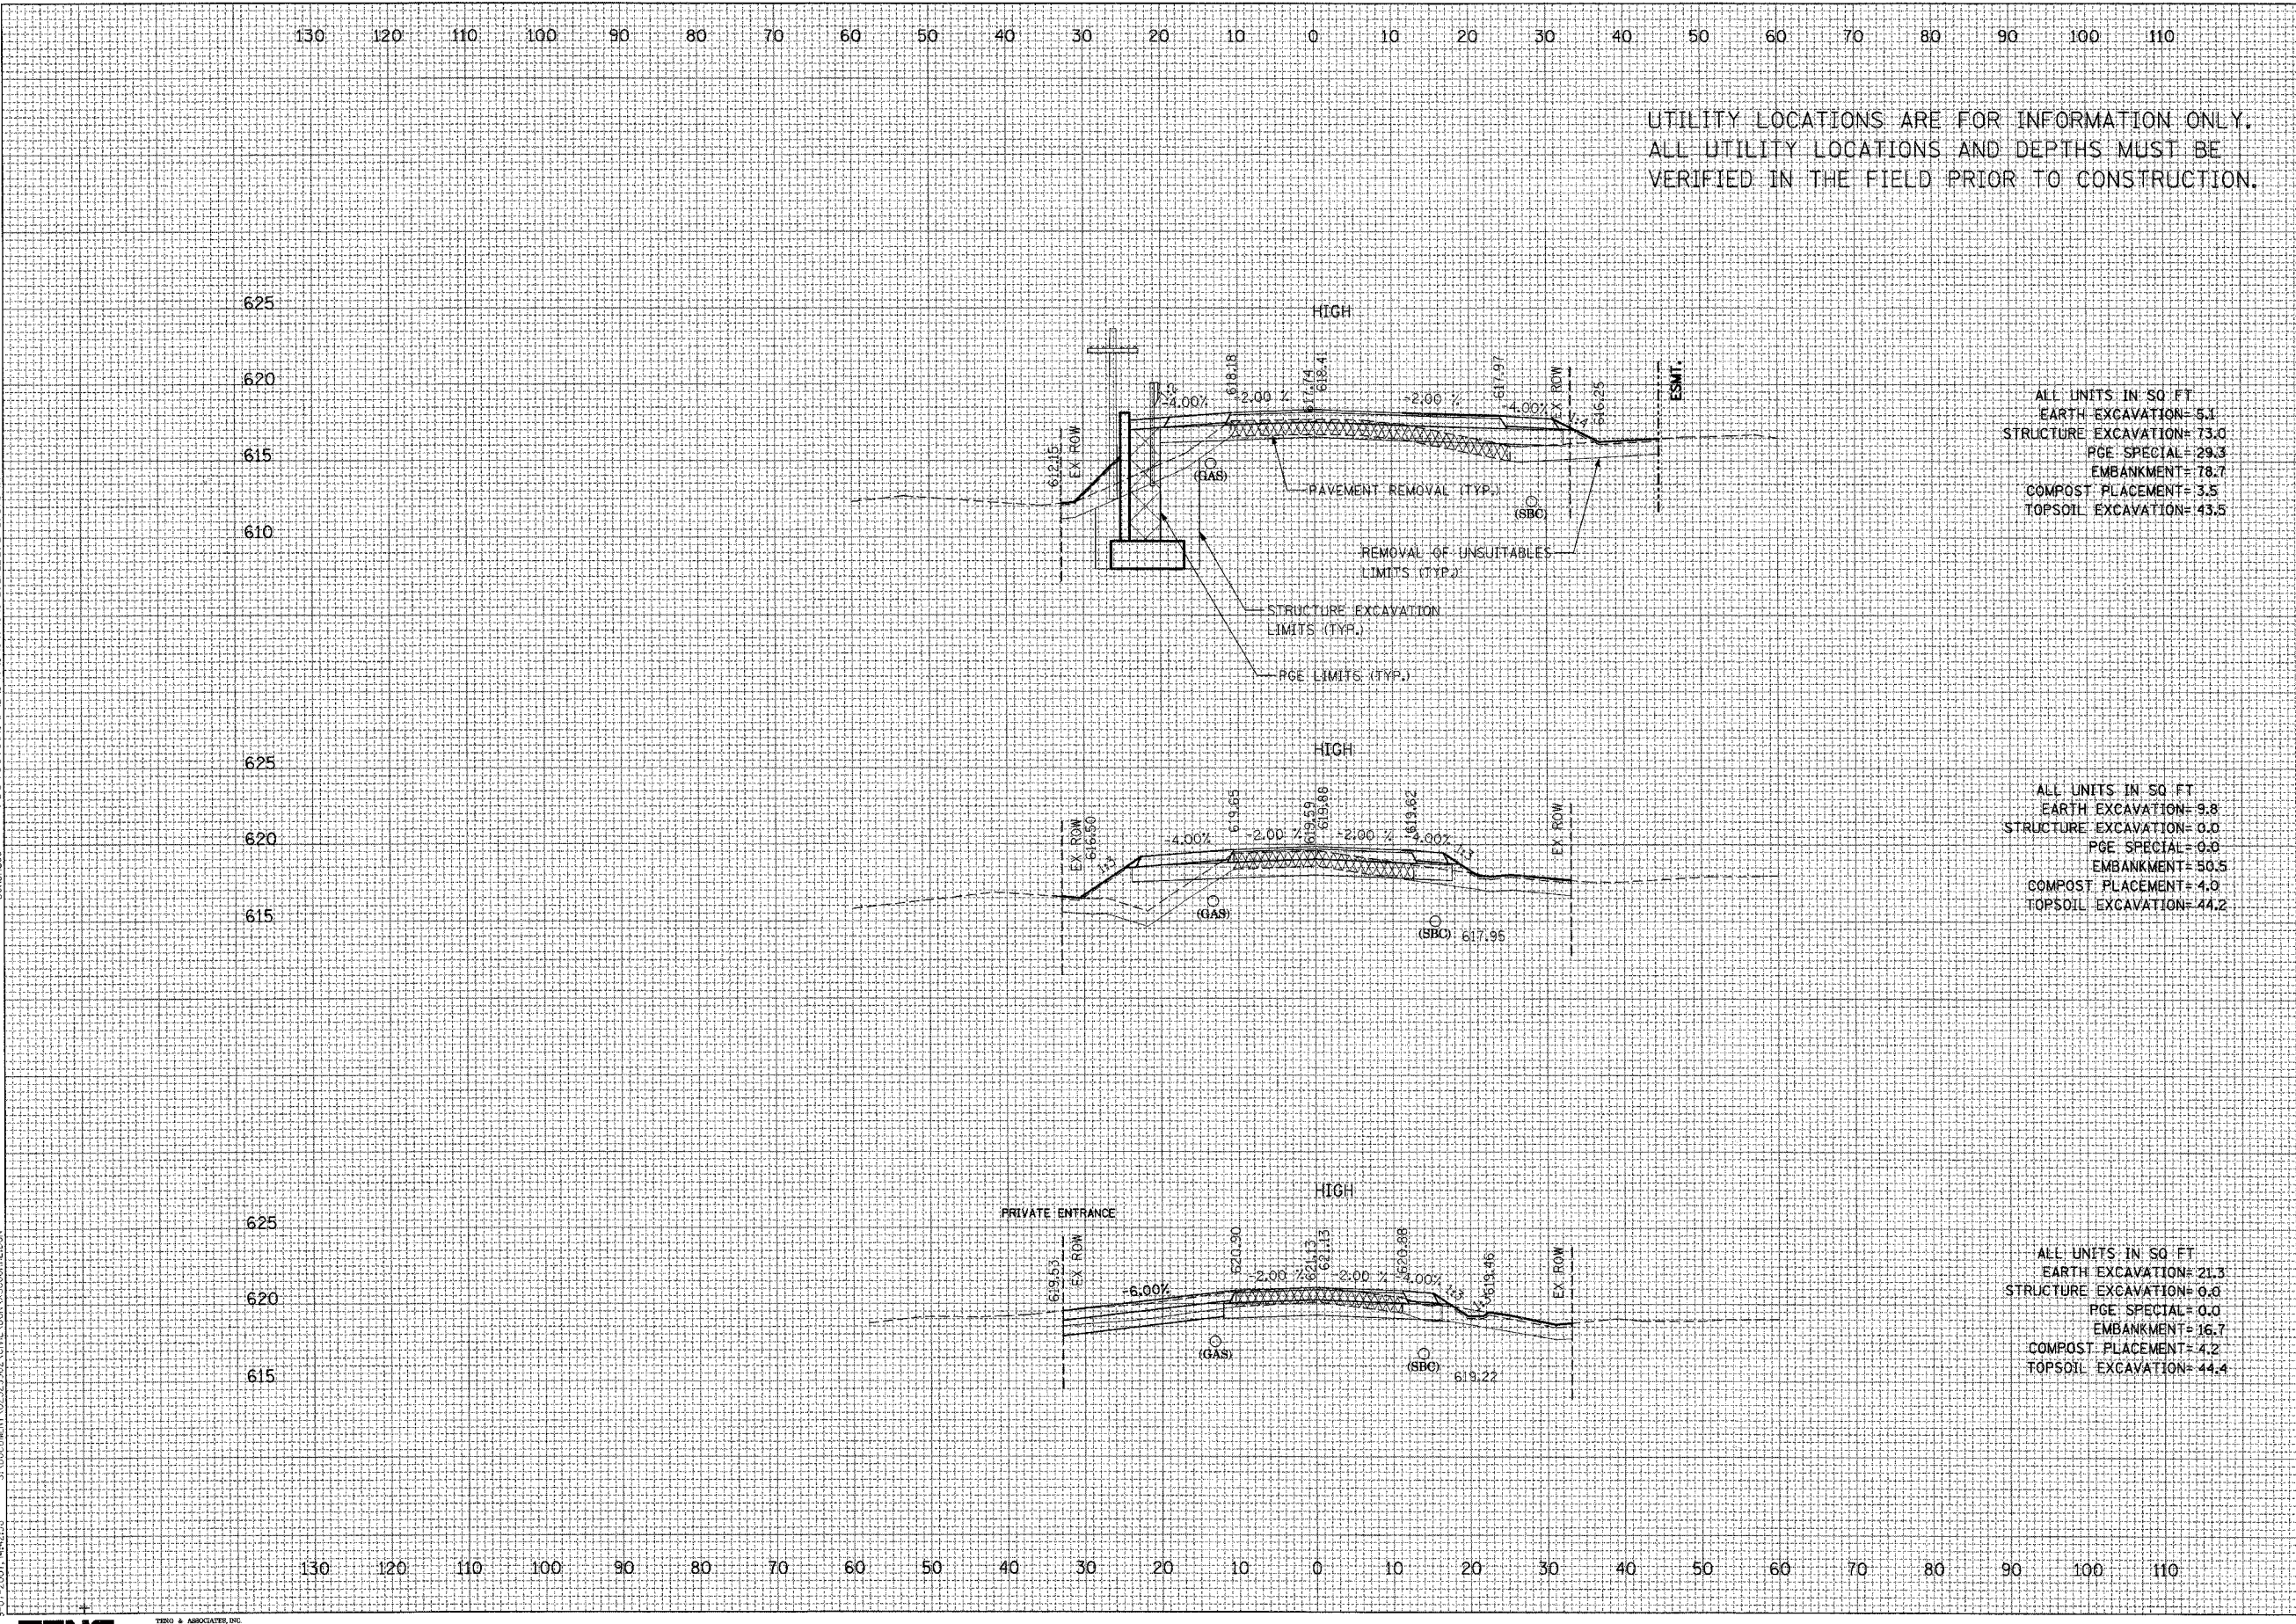

UTILITY LOCATIONS ARE FOR INFORMATION ONLY.
ALL UTILITY LOCATIONS AND DEPTHS MUST BE
VERIFIED IN THE FIELD PRIOR TO CONSTRUCTION.

ALL UNITS IN SQ. FT.
EARTH EXCAVATION=5.1
STRUCTURE EXCAVATION=73.0
PGE SPECIAL=29.3
EMBANKMENT=78.7
COMPOST PLACEMENT=3.5
TOPSOIL EXCAVATION=43.5

ALL UNITS IN SQ. FT.
EARTH EXCAVATION=9.8
STRUCTURE EXCAVATION=0.0
PGE SPECIAL=0.0
EMBANKMENT=50.5
COMPOST PLACEMENT=4.0
TOPSOIL EXCAVATION=44.2

ALL UNITS IN SQ. FT.
EARTH EXCAVATION=21.3
STRUCTURE EXCAVATION=0.0
PGE SPECIAL=0.0
EMBANKMENT=16.7
COMPOST PLACEMENT=4.2
TOPSOIL EXCAVATION=44.4

F.A.I. RTE.	SECTION	COUNTY	TOTAL SHEETS	SHEET NO.
	•	WILL	64	54
STA.		TO STA.		
FED. ROAD DIST. NO. 1 ILLINOIS FED. AID PROJECT				
• 02-11106-01-BR			CONTRACT NO. 83949	