


REVISIONS	DATE

BY	DATE

BY	DATE

9-07-2007 08:12:20

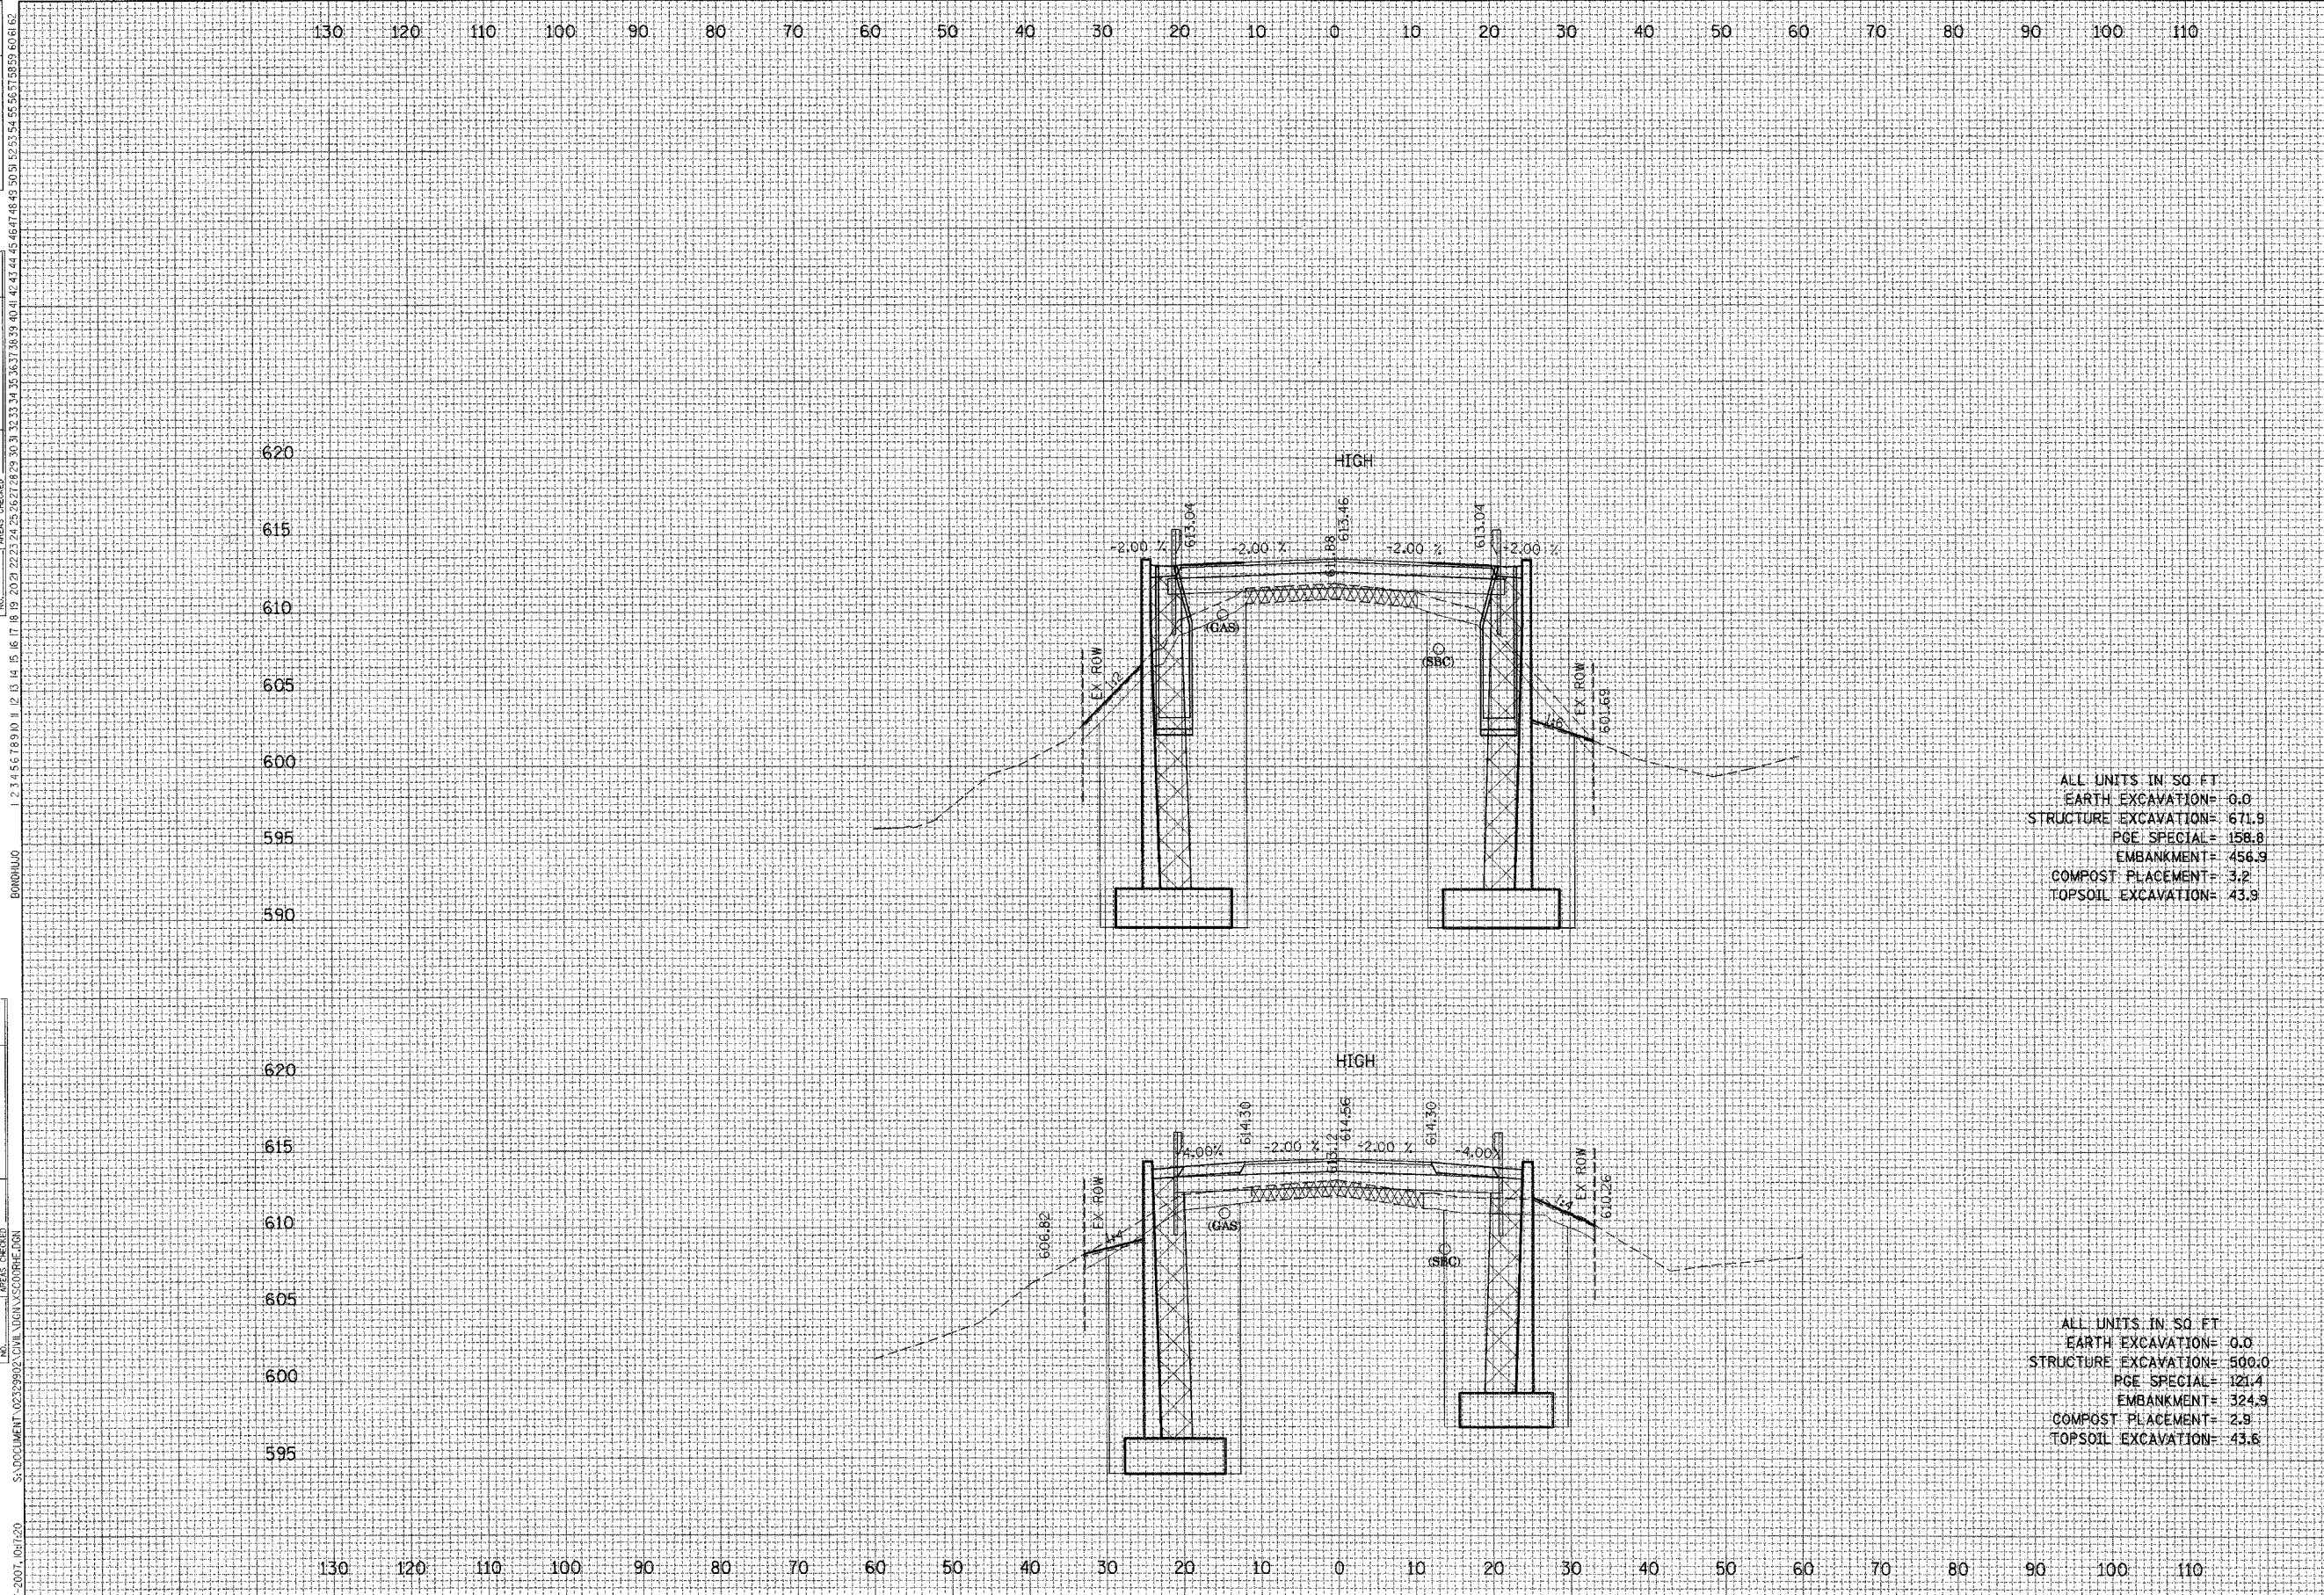

F.A.I. RTE.	SECTION	COUNTY	TOTAL SHEETS	SHEET NO.
		WILL	64	56
STA. TO STA.				
FED. ROAD DIST. NO. 1		ILLINOIS FED. AID PROJECT		
• 02-11106-01-BR		CONTRACT NO. 83949		

ALL UNITS IN SQ. FT.
 EARTH EXCAVATION= 0.0
 STRUCTURE EXCAVATION= 671.9
 PGE SPECIAL= 158.8
 EMBANKMENT= 456.9
 COMPOST PLACEMENT= 3.2
 TOPSOIL EXCAVATION= 43.9

ALL UNITS IN SQ. FT.
 EARTH EXCAVATION= 0.0
 STRUCTURE EXCAVATION= 500.0
 PGE SPECIAL= 121.4
 EMBANKMENT= 324.9
 COMPOST PLACEMENT= 2.8
 TOPSOIL EXCAVATION= 43.6