


REVISIONS	NAME	DATE

BY	DATE

BY	DATE

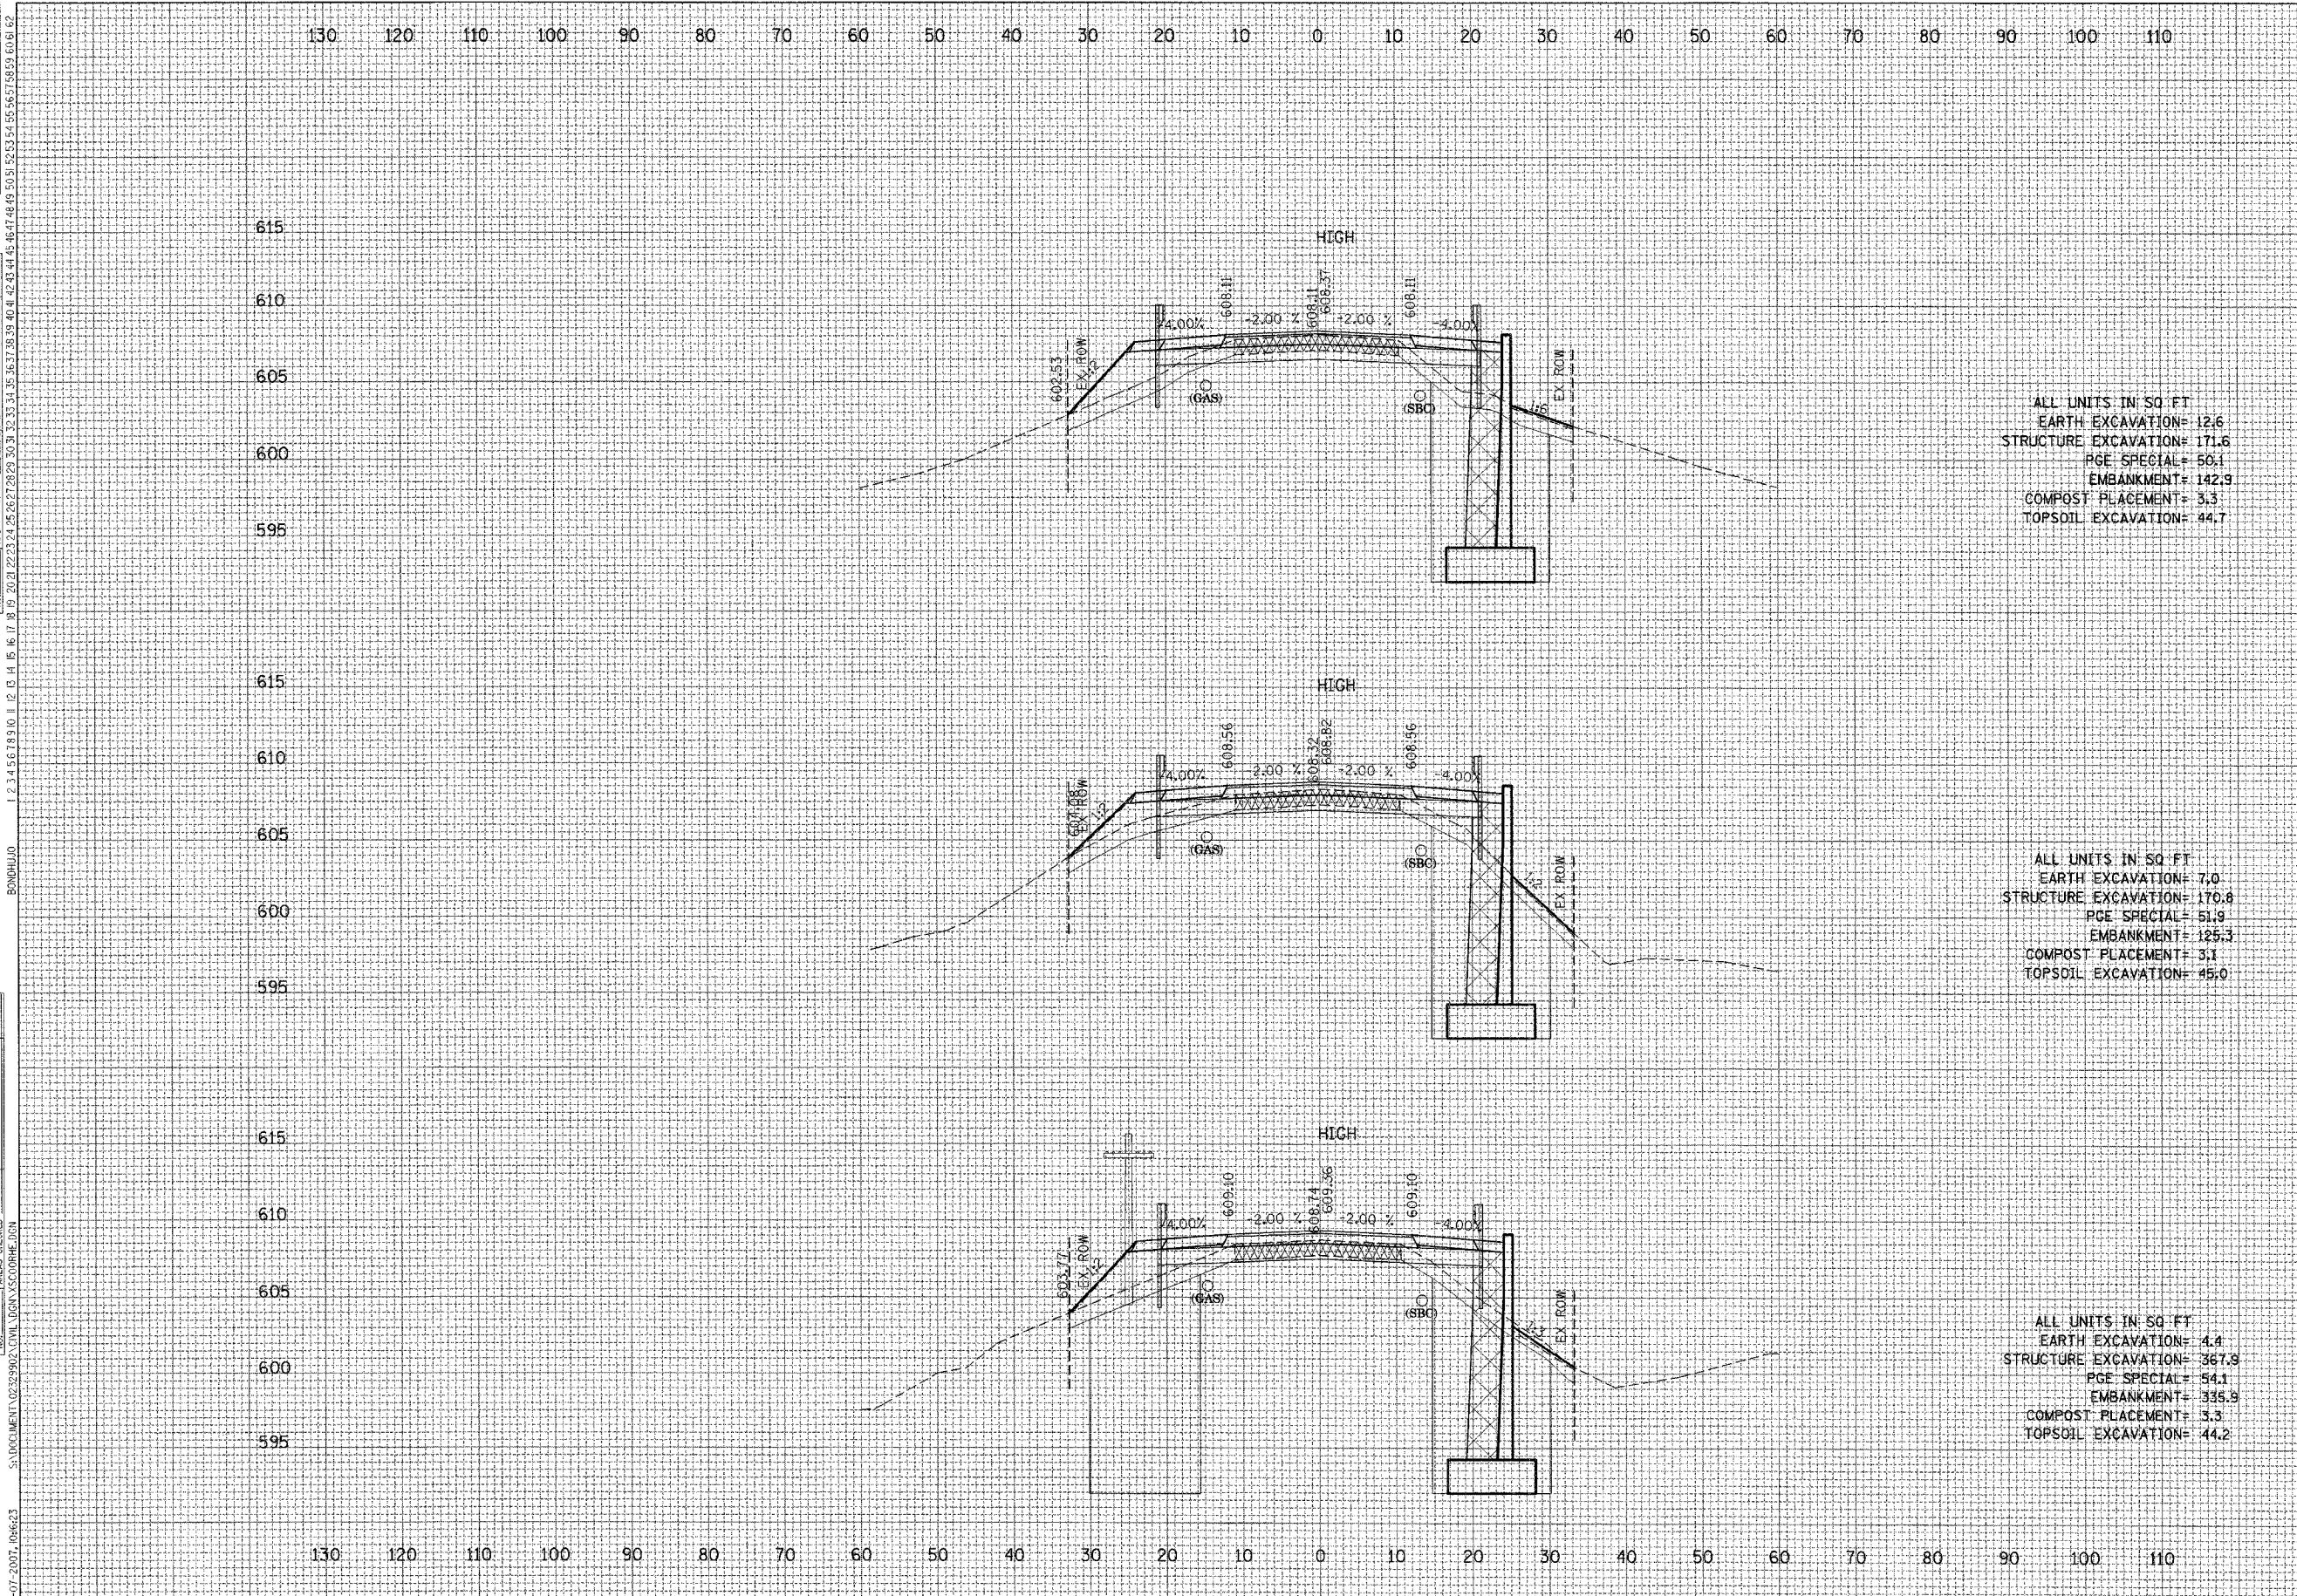

F.A.I. RTE.	SECTION	COUNTY	TOTAL SHEETS	SHEET NO.

ALL UNITS IN SQ. FT.  
 EARTH EXCAVATION= 12.6  
 STRUCTURE EXCAVATION= 171.6  
 PGE SPECIAL= 50.1  
 EMBANKMENT= 142.9  
 COMPOST PLACEMENT= 3.3  
 TOPSOIL EXCAVATION= 44.7

ALL UNITS IN SQ. FT.  
 EARTH EXCAVATION= 7.0  
 STRUCTURE EXCAVATION= 170.6  
 PGE SPECIAL= 51.9  
 EMBANKMENT= 125.3  
 COMPOST PLACEMENT= 3.1  
 TOPSOIL EXCAVATION= 45.0

ALL UNITS IN SQ. FT.  
 EARTH EXCAVATION= 4.4  
 STRUCTURE EXCAVATION= 367.9  
 PGE SPECIAL= 54.1  
 EMBANKMENT= 335.9  
 COMPOST PLACEMENT= 3.3  
 TOPSOIL EXCAVATION= 44.2