


REVISIONS	DATE

BY	DATE

BY	DATE

F.A.I. RTE.	SECTION	COUNTY	TOTAL SHEETS	SHEET NO.
		WILL	64	60
STA.		TO STA.		
FED. ROAD DIST. NO. 1		ILLINOIS FED. AID PROJECT		
02-11106-01-BR		CONTRACT NO. 83949		

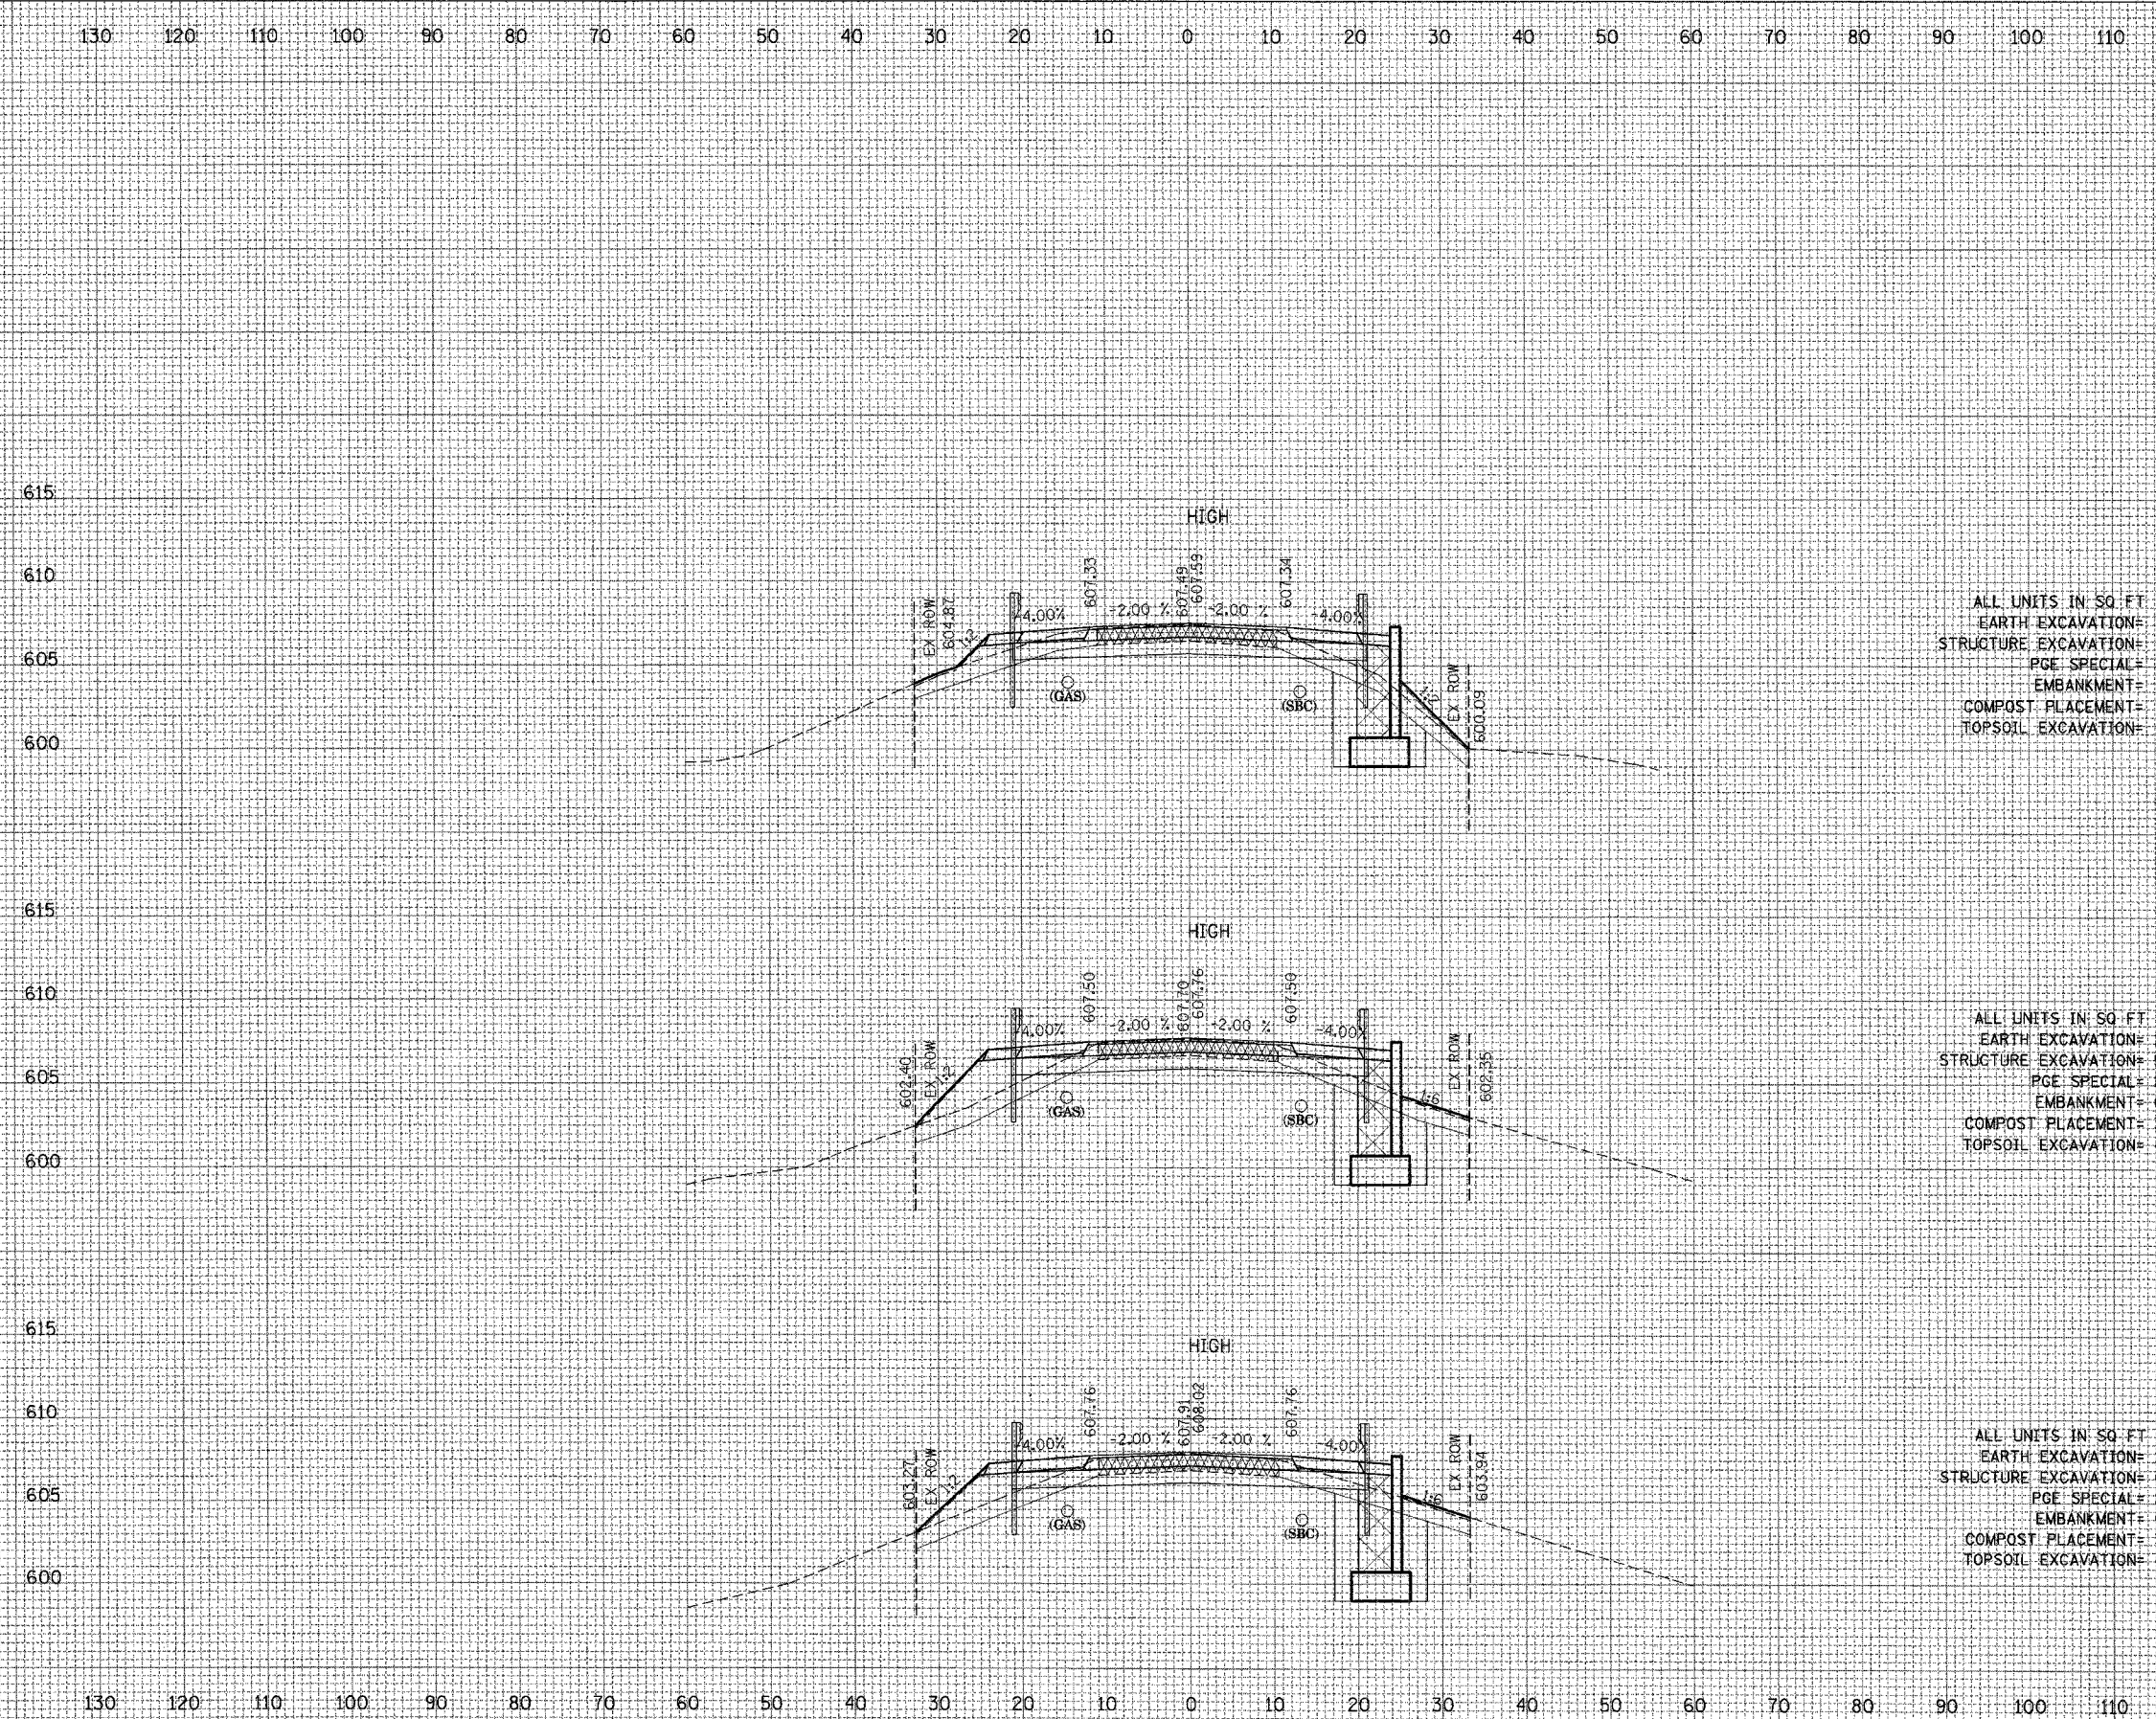

ALL UNITS IN SQ. FT.  
 EARTH EXCAVATION= 19.7  
 STRUCTURE EXCAVATION= 45.9  
 PGE SPECIAL= 20.9  
 EMBANKMENT= 40.0  
 COMPOST PLACEMENT= 3.4  
 TOPSOIL EXCAVATION= 44.4

ALL UNITS IN SQ. FT.  
 EARTH EXCAVATION= 18.1  
 STRUCTURE EXCAVATION= 52.9  
 PGE SPECIAL= 21.6  
 EMBANKMENT= 69.6  
 COMPOST PLACEMENT= 3.2  
 TOPSOIL EXCAVATION= 44.8

ALL UNITS IN SQ. FT.  
 EARTH EXCAVATION= 17.3  
 STRUCTURE EXCAVATION= 62.3  
 PGE SPECIAL= 22.7  
 EMBANKMENT= 67.2  
 COMPOST PLACEMENT= 3.1  
 TOPSOIL EXCAVATION= 44.5