


REVISIONS	DATE

BY	DATE

BY	DATE

BY	DATE

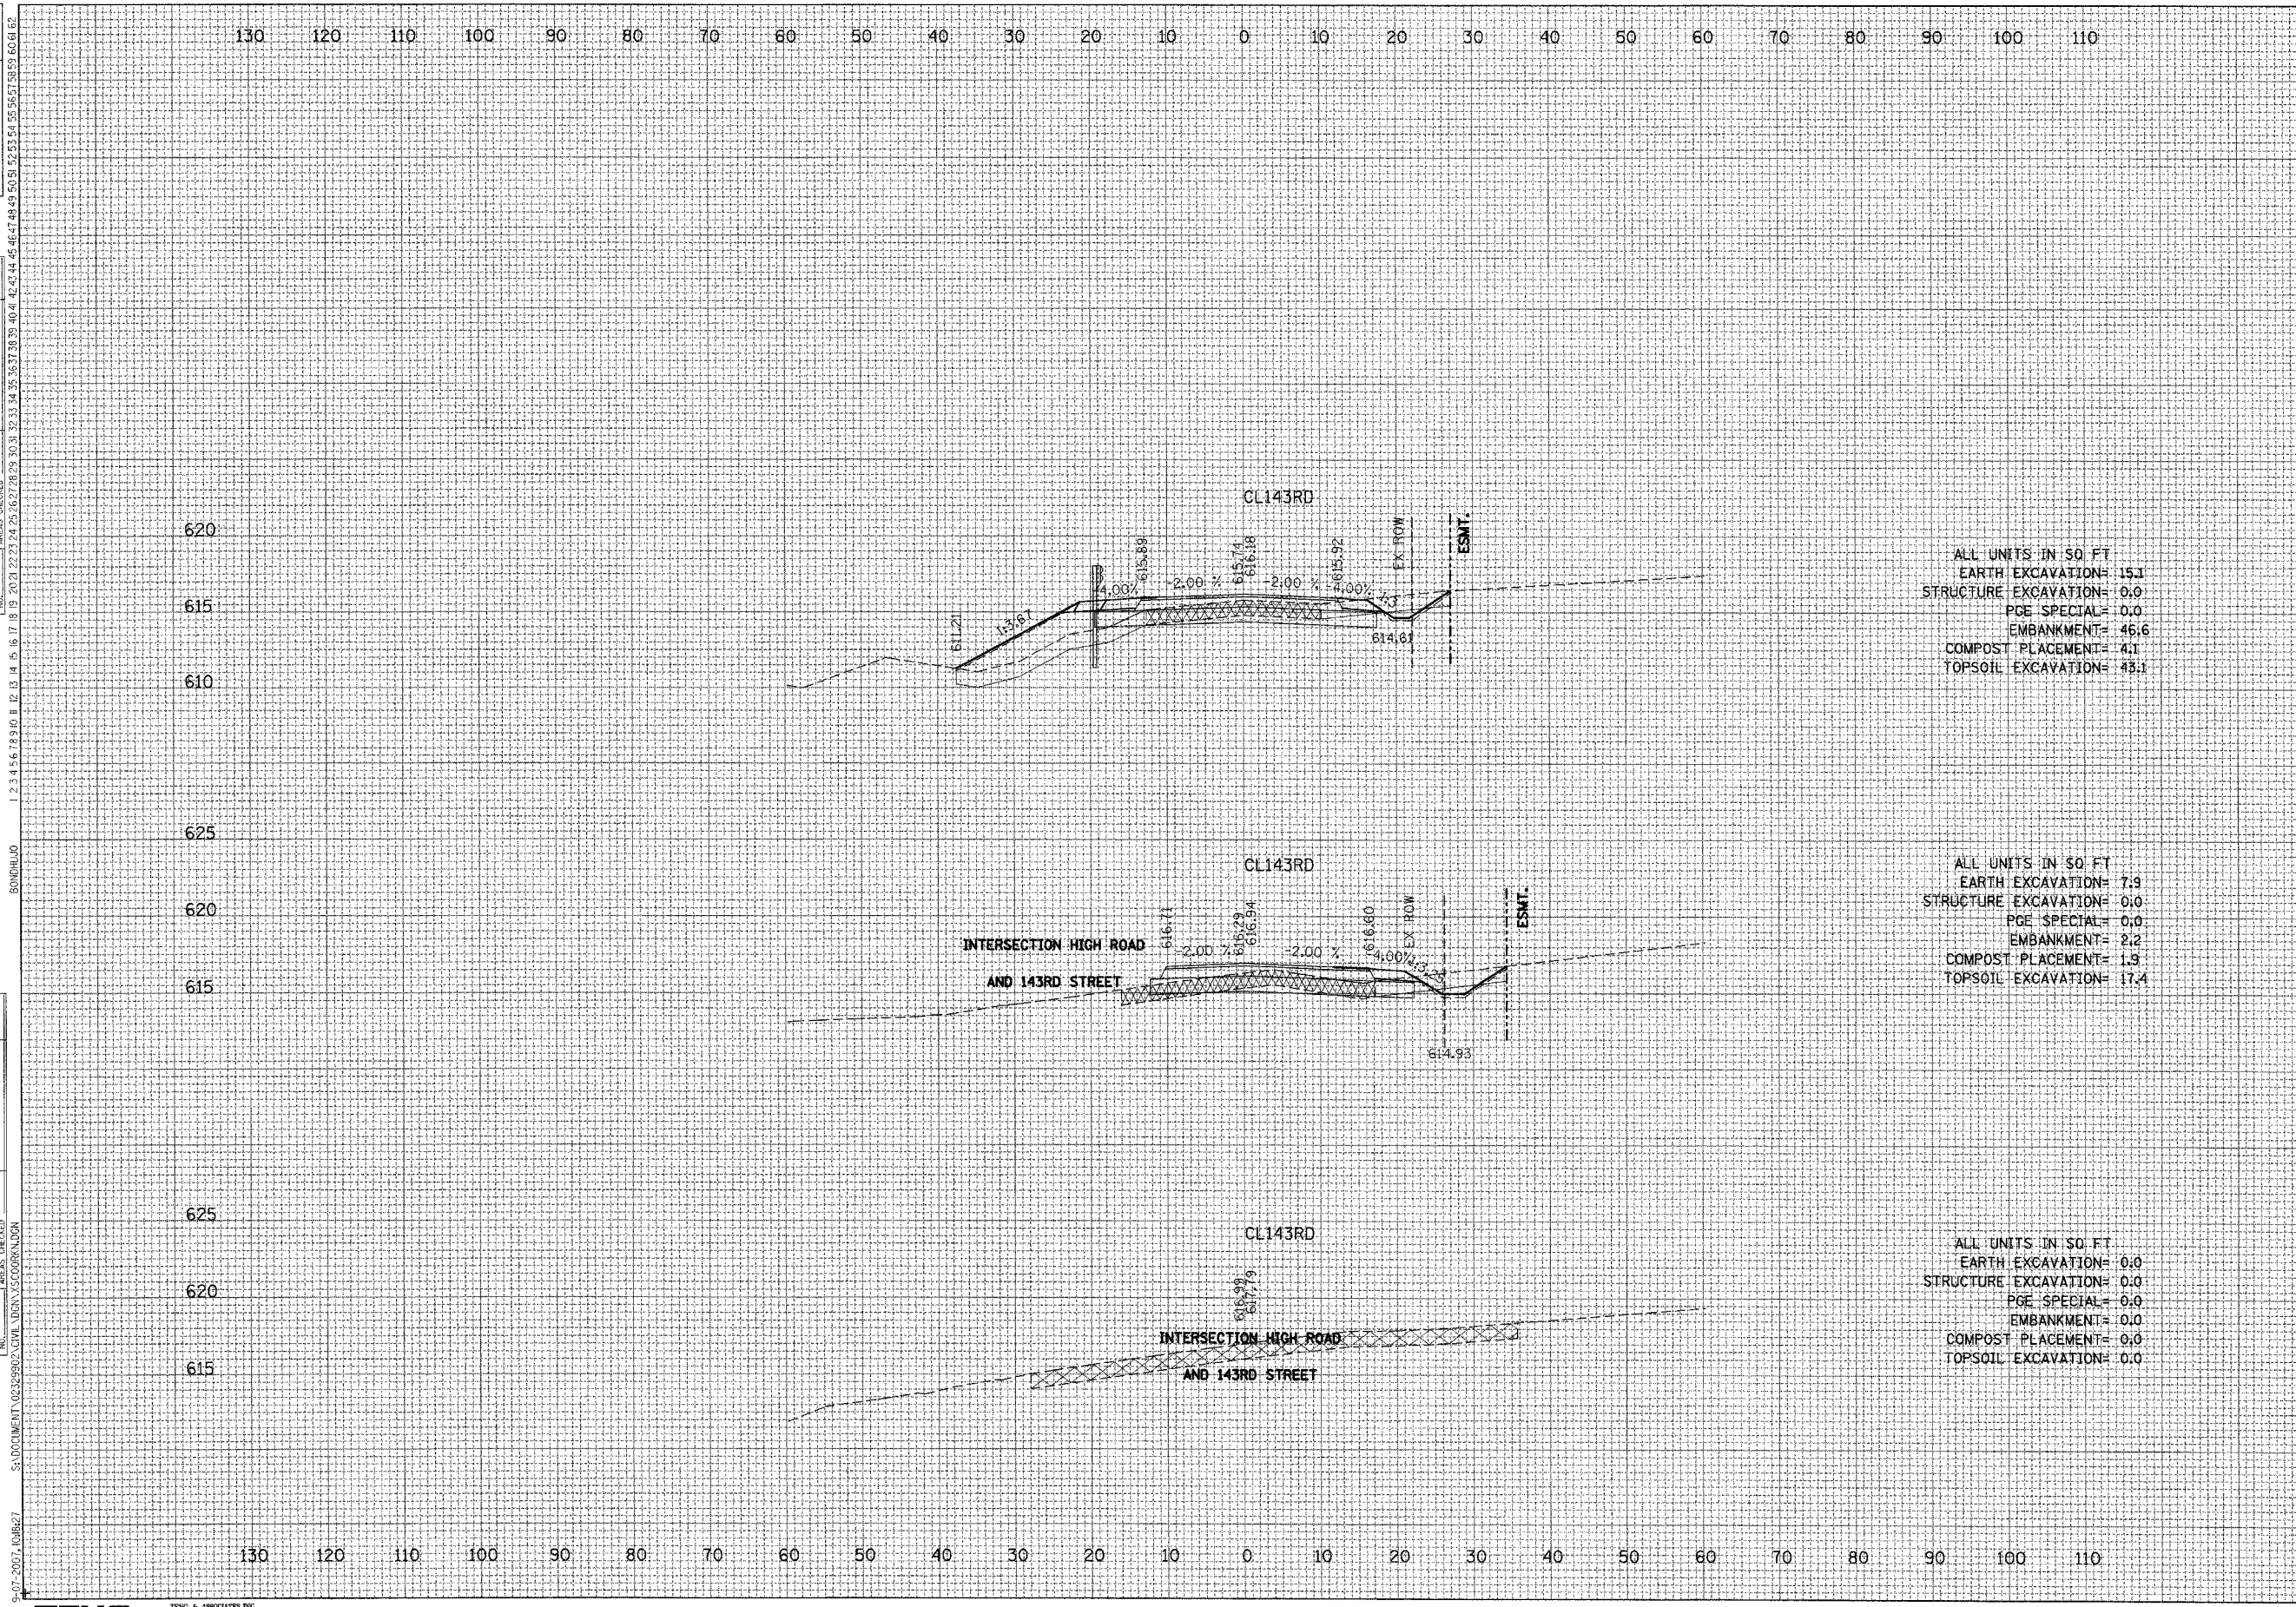

F.A.I. RTE.	SECTION	COUNTY	TOTAL SHEETS	SHEET NO.
			64	63
STA.		TO STA.		
FED. ROAD DIST. NO. 1 ILLINOIS FED. AID PROJECT				
02-11106-01-BR		CONTRACT NO. 83949		

ALL UNITS IN SQ. FT.  
 EARTH EXCAVATION= 15.1  
 STRUCTURE EXCAVATION= 0.0  
 PGE SPECIAL= 0.0  
 EMBANKMENT= 46.6  
 COMPOST PLACEMENT= 4.1  
 TOPSOIL EXCAVATION= 43.1

ALL UNITS IN SQ. FT.  
 EARTH EXCAVATION= 7.9  
 STRUCTURE EXCAVATION= 0.0  
 PGE SPECIAL= 0.0  
 EMBANKMENT= 21.2  
 COMPOST PLACEMENT= 1.3  
 TOPSOIL EXCAVATION= 17.4

ALL UNITS IN SQ. FT.  
 EARTH EXCAVATION= 0.0  
 STRUCTURE EXCAVATION= 0.0  
 PGE SPECIAL= 0.0  
 EMBANKMENT= 0.0  
 COMPOST PLACEMENT= 0.0  
 TOPSOIL EXCAVATION= 0.0

620  
615  
610  
20+50.00

625  
620  
615  
20+25.00

625  
620  
615  
20+00.00