

REVISIONS	DATE


BY	DATE

BY	DATE

SURVEYED PLANNED DATE AREAS CHECKED
 FINAL SURVEY PLAN AND NOTE BOOK NO.
 SURVEYED PLANNED DATE AREAS CHECKED
 ORIGINAL SURVEY PLAN AND NOTE BOOK NO.
 S:\DOCUMENT\02229902\CIVIL\DRN\SCORRN.DGN
 9-07-2007 14:58:06

F.A.I. RTE.	SECTION	COUNTY	TOTAL SHEETS	SHEET NO.
			64	64

STA. TO STA.
 FED. ROAD DIST. NO. 1 ILLINOIS FED. AID PROJECT
 • 02-11106-01-BR CONTRACT NO. 83949

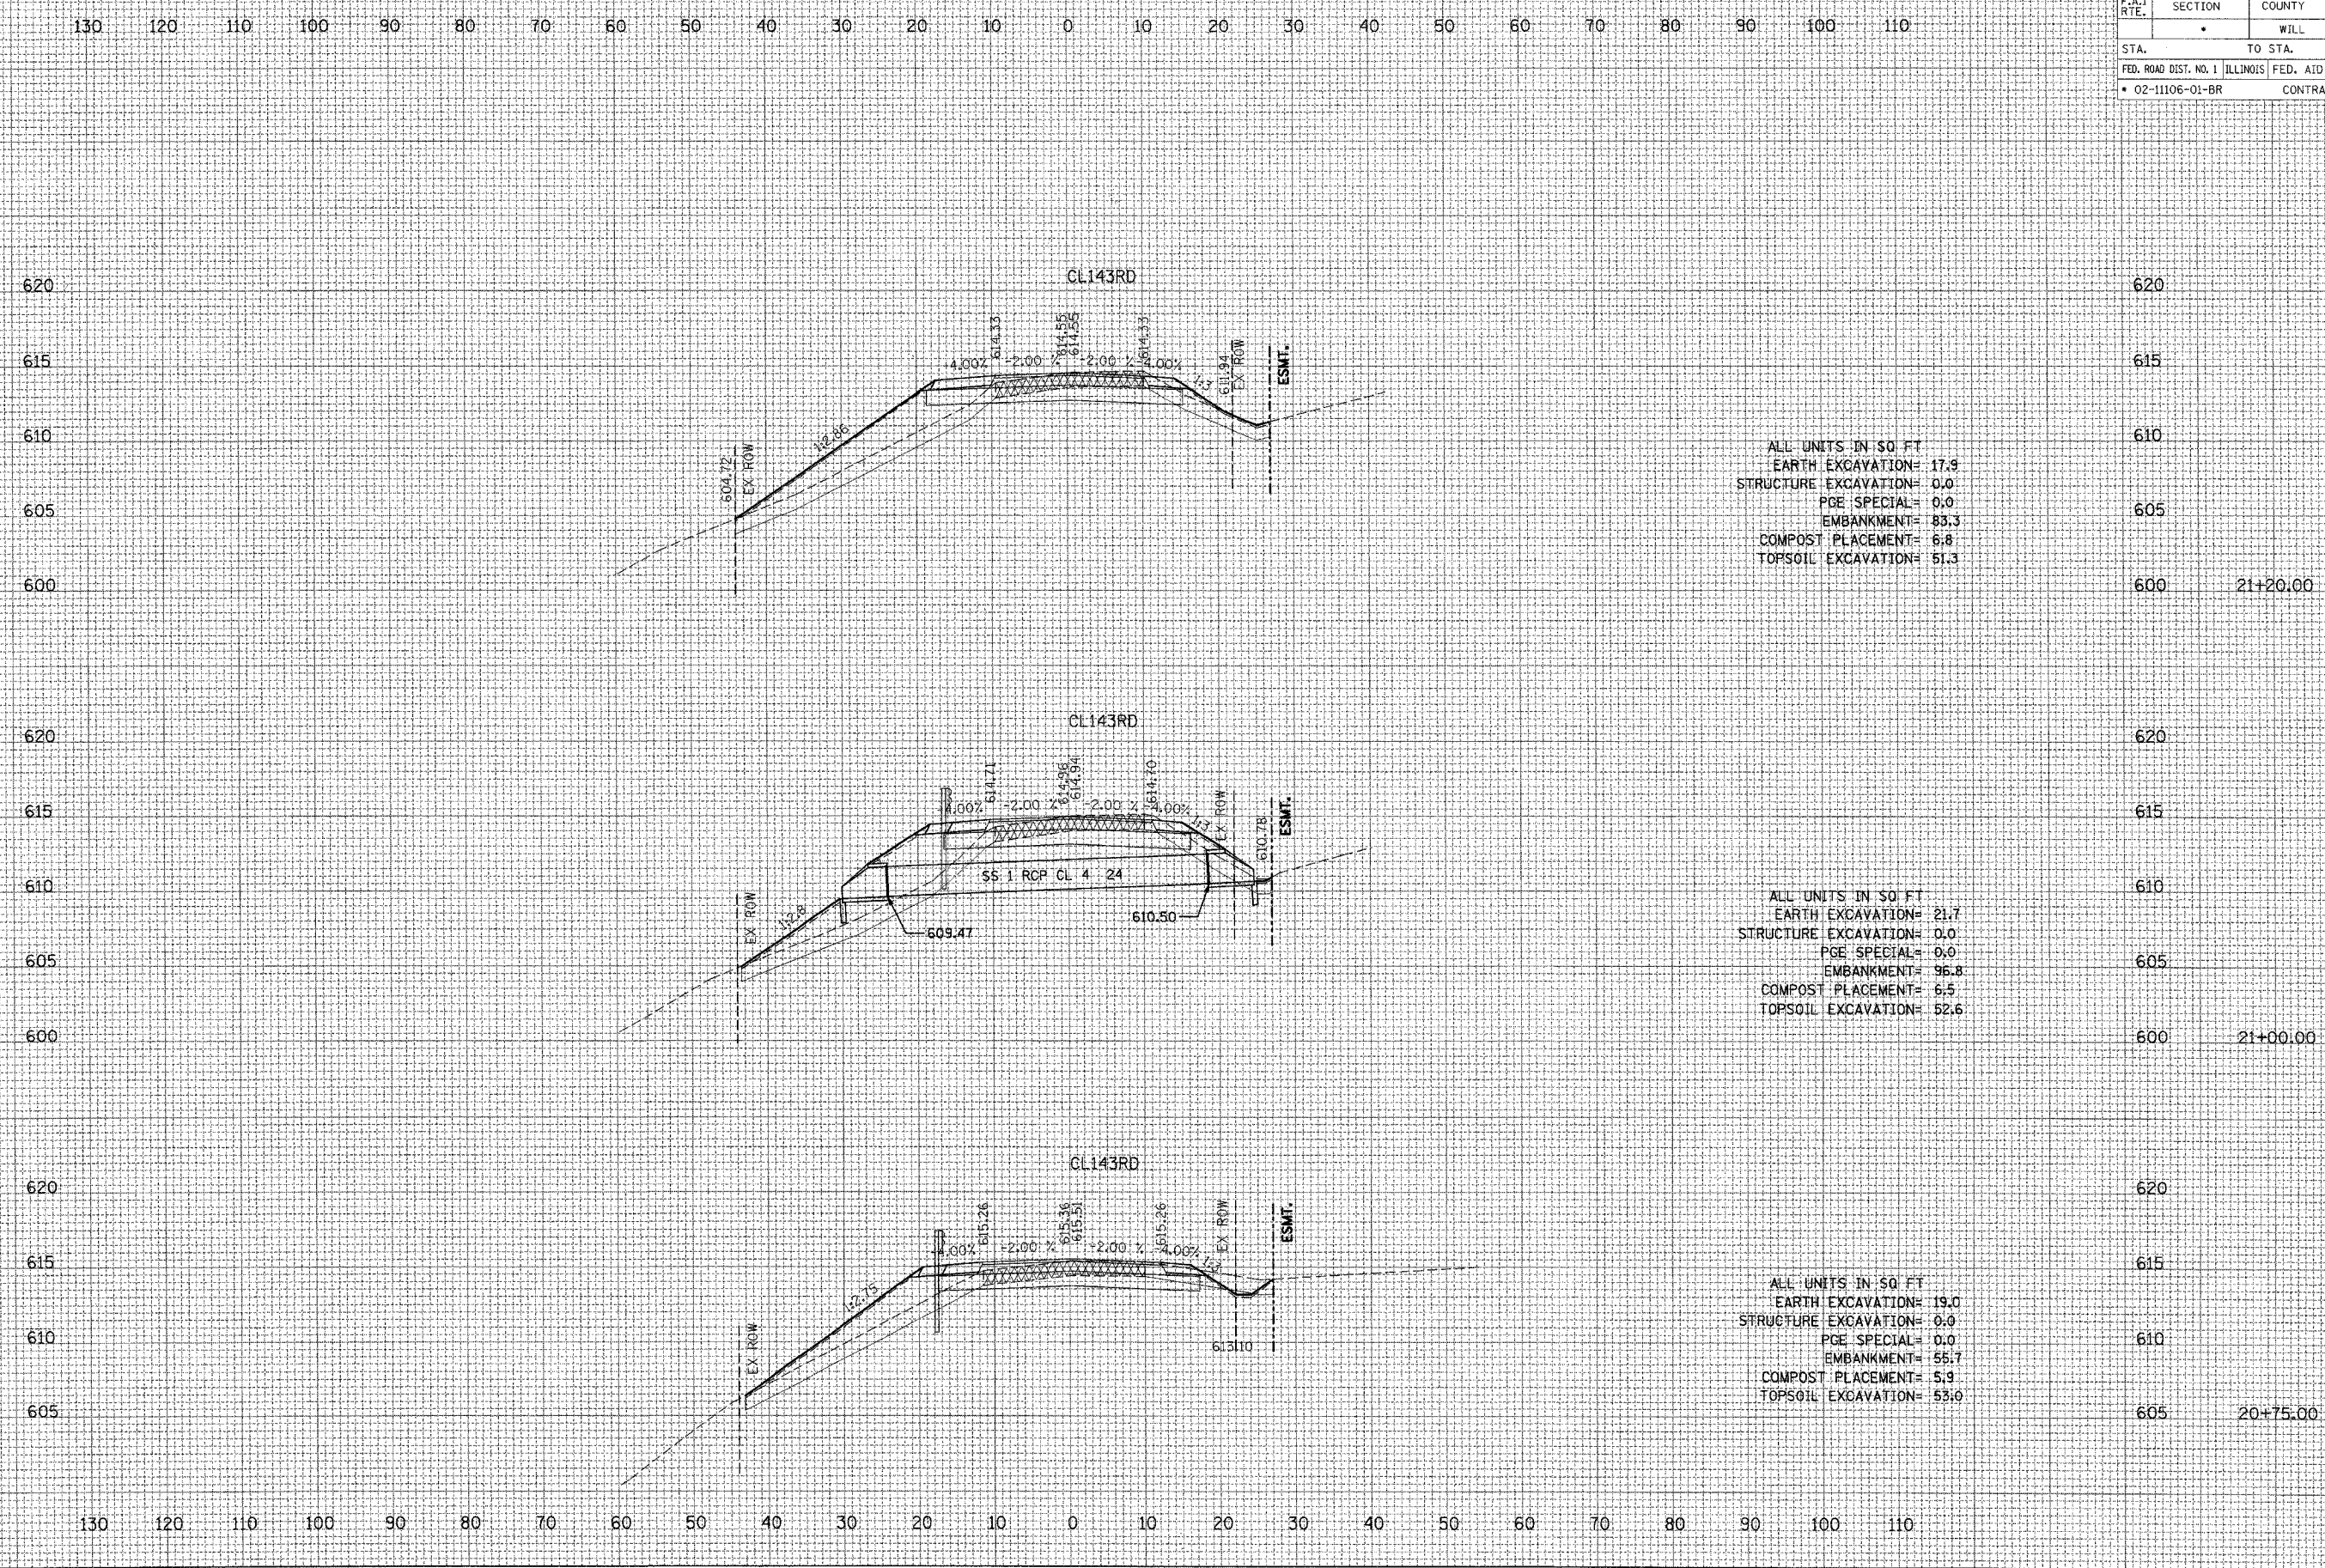

ALL UNITS IN SQ. FT.
 EARTH EXCAVATION= 17.9
 STRUCTURE EXCAVATION= 0.0
 PGE SPECIAL= 0.0
 EMBANKMENT= 83.3
 COMPOST PLACEMENT= 6.8
 TOPSOIL EXCAVATION= 51.3

ALL UNITS IN SQ. FT.
 EARTH EXCAVATION= 21.7
 STRUCTURE EXCAVATION= 0.0
 PGE SPECIAL= 0.0
 EMBANKMENT= 96.8
 COMPOST PLACEMENT= 6.5
 TOPSOIL EXCAVATION= 52.6

ALL UNITS IN SQ. FT.
 EARTH EXCAVATION= 19.0
 STRUCTURE EXCAVATION= 0.0
 PGE SPECIAL= 0.0
 EMBANKMENT= 55.7
 COMPOST PLACEMENT= 5.9
 TOPSOIL EXCAVATION= 53.0