



F.A.P. RTE.	SECTION	COUNTY	TOTAL SHEETS	SHEET NO.
-	06-00045-00-SW	COOK	11	7
FEDERAL RD. DIST. NO.	ILLINOIS FEDERAL AID PROJECT			
CONTRACT: 83966				

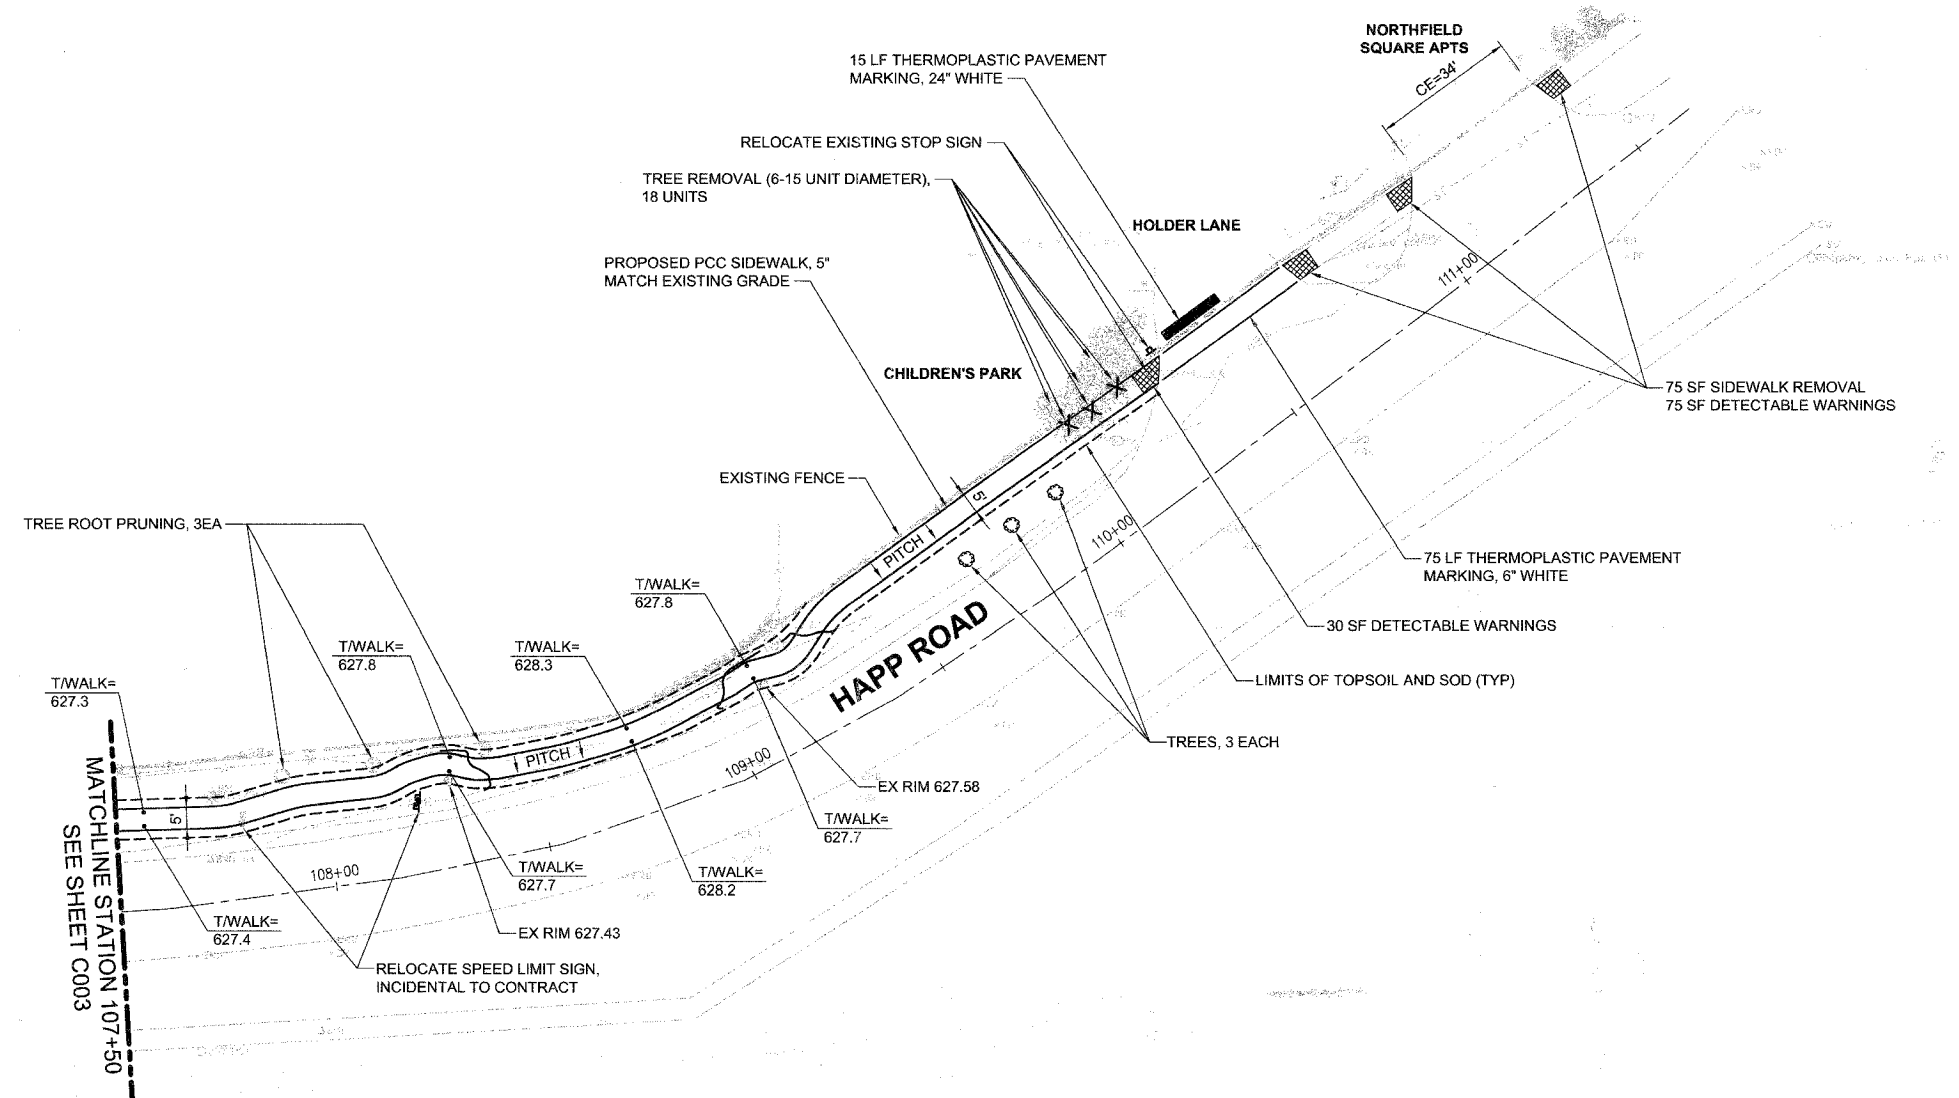

Scale For Microplotting
Millimeters
Inches

COPYRIGHT © 2007 BURNS & McDONNELL ENGINEERING COMPANY, INC.

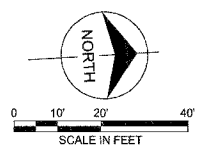

date 05-15-07	detailed D. CHAVEZ
designed J.LeROY	checked A.BRYANT



VILLAGE of NORTHFIELD	
2005 HAPP ROAD CMAQ	
project 42272	contract
drawing C004	rev.
sheet 7 of 11 sheets	file 42272C004.dwg