


F.A.P. RTE.	SECTION	COUNTY	TOTAL SHEETS	SHEET NO.
-	06-00045-00-SW	COOK	11	9
FEDERAL RD. DIST. NO.	ILLINOIS FEDERAL AID PROJECT			
CONTRACT: 83966				

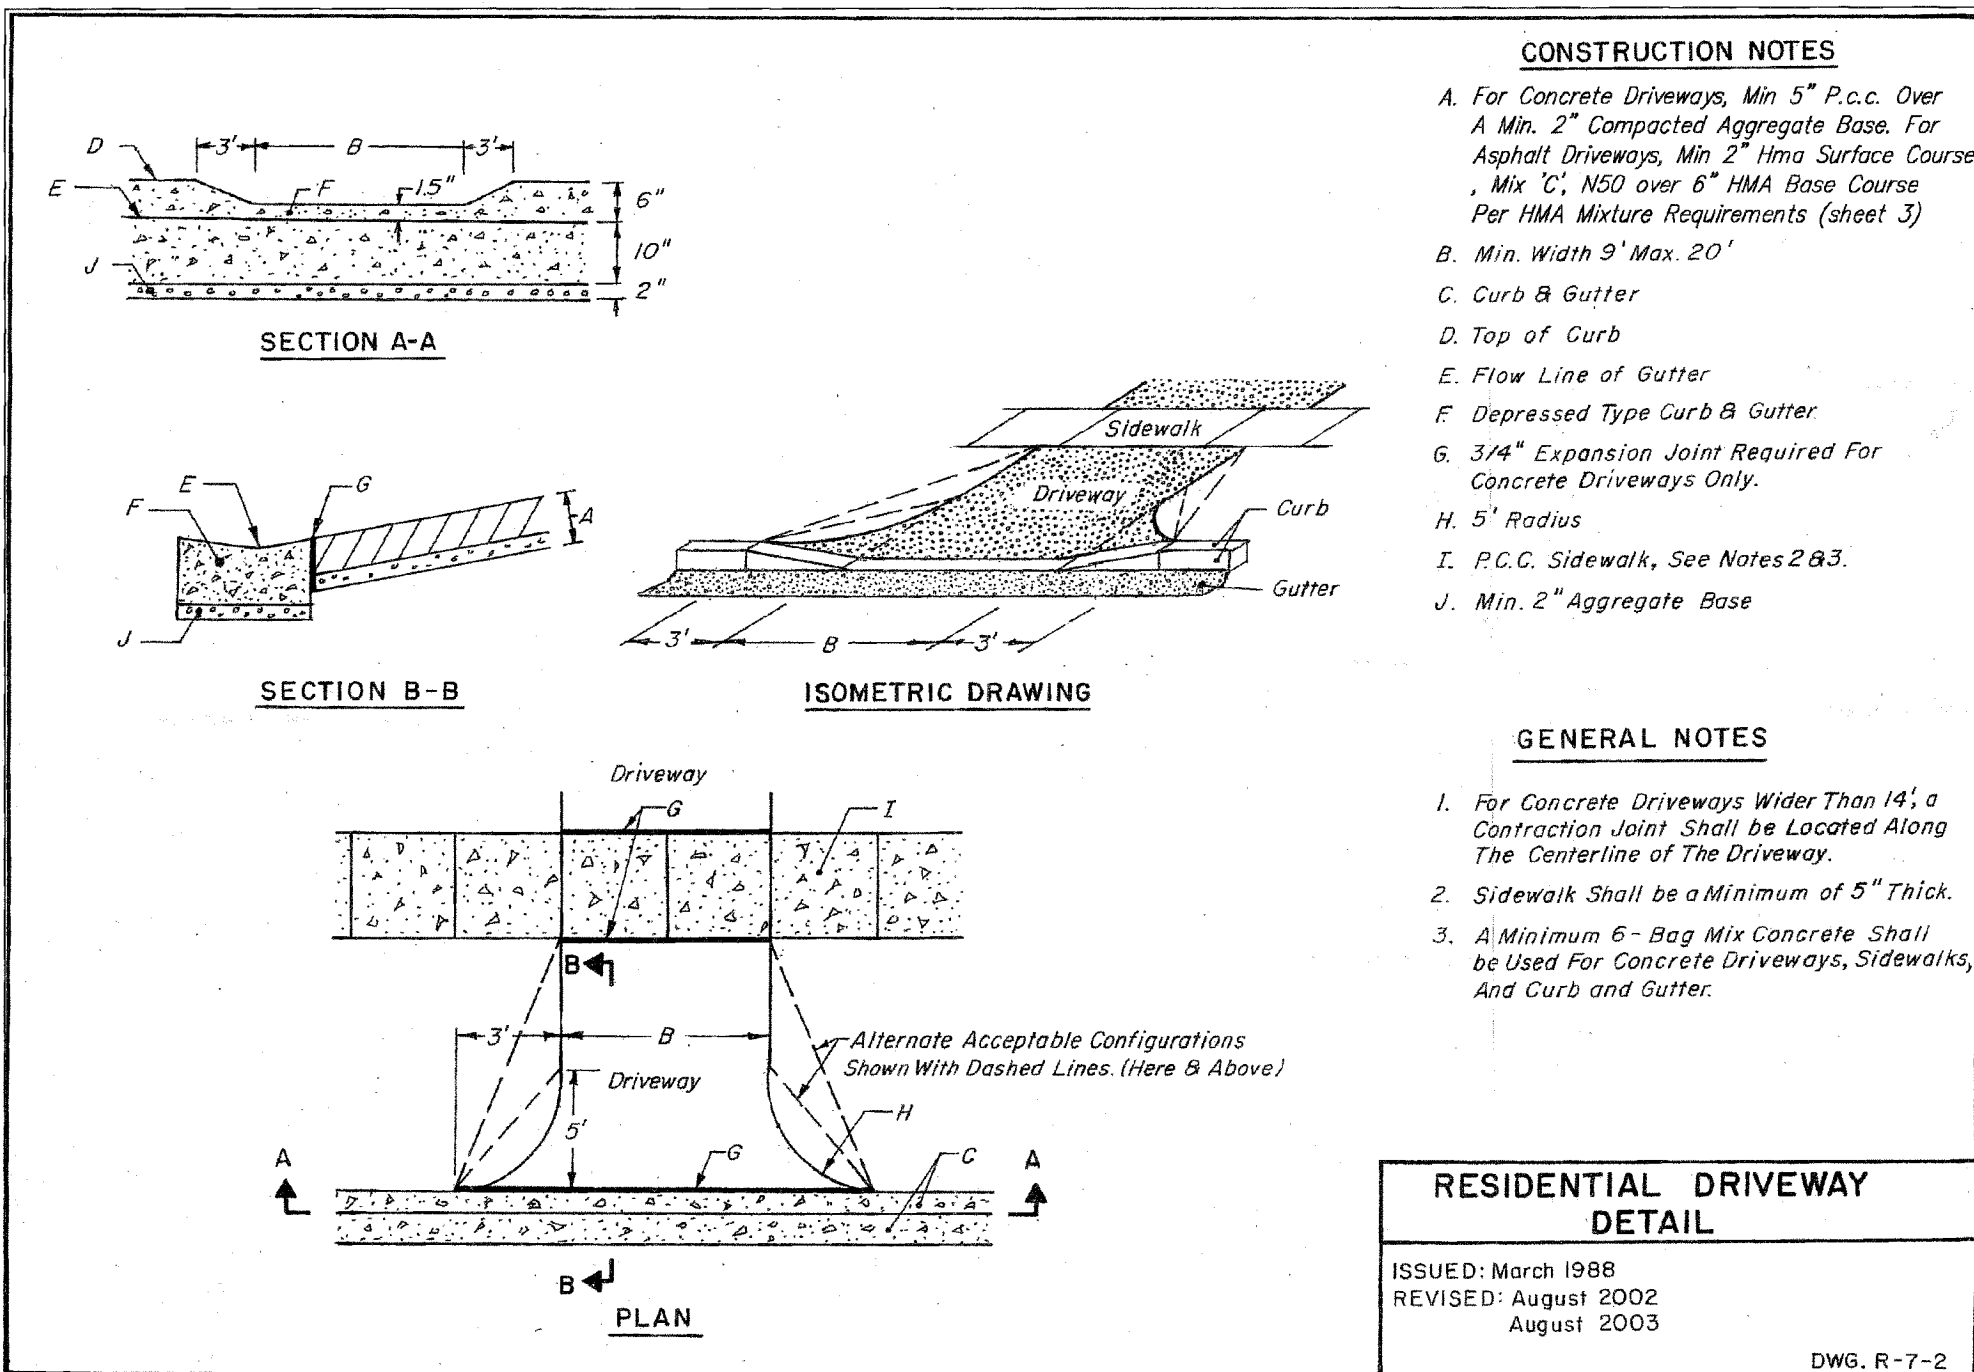

CONSTRUCTION NOTES

- A. For Concrete Driveways, Min 5" P.c.c. Over A Min. 2" Compacted Aggregate Base. For Asphalt Driveways, Min 2" Hma Surface Course, Mix 'C', N50 over 6" HMA Base Course Per HMA Mixture Requirements (sheet 3)
- B. Min. Width 9' Max. 20'
- C. Curb & Gutter
- D. Top of Curb
- E. Flow Line of Gutter
- F. Depressed Type Curb & Gutter
- G. 3/4" Expansion Joint Required For Concrete Driveways Only.
- H. 5' Radius
- I. P.C.C. Sidewalk, See Notes 2 & 3.
- J. Min. 2" Aggregate Base

GENERAL NOTES

- 1. For Concrete Driveways Wider Than 14', a Contraction Joint Shall be Located Along The Centerline of The Driveway.
- 2. Sidewalk Shall be a Minimum of 5" Thick.
- 3. A Minimum 6-Bag Mix Concrete Shall be Used For Concrete Driveways, Sidewalks, And Curb and Gutter.

**RESIDENTIAL DRIVEWAY
DETAIL**

ISSUED: March 1988
 REVISED: August 2002
 August 2003

DWG. R-7-2



date 05-15-07	detailed D. CHAVEZ
designed J.LeROY	checked A.BRYANT



VILLAGE of NORTHFIELD	
2005 HAPP ROAD CMAQ MISCELLANEOUS DETAILS (2 OF 4)	
project 42272	contract
drawing C006	rev.
sheet 9	of 11 sheets
file 42272C006.dwg	

Scale For Microfilming
 Millimeters
 Inches
 COPYRIGHT © 2007 BURNS & MCDONNELL ENGINEERING COMPANY, INC.