

REL#	SECTION	COUNTY	TOTAL SHEETS	SHEET NO
2744	06-00241-00-PV	COOK	115	29
STA	TO STA		SURFACE TRANSPORTATION FUNDING	
XX-XXXX-XX-XX	ALLOYS			
CONTRACT NUMBER 83968				

NOTE:  
1. FOR GENERAL NOTES AND CONSTRUCTION SEQUENCE SEE SHEET 25

**SCHEDULE OF QUANTITIES**

SIGN NO.	SIGN TYPE	QUANTITIES	SIGN NO.	SIGN TYPE	QUANTITIES
1	ROAD CLOSED TO THRU TRAFFIC	R11-4 (60X30)	26	LEFT LANE MUST TURN RIGHT	R3-7 (30X30)
1a	ROAD CLOSED AT CHURCH ST.	SPECIAL	27	W1-4	(30X30)
3	DETOUR	M4-9 (30X24)	28	W1-1a	(30X30)
3a	DETOUR	M4-9 (30X24)	29	M4-9R	(30X24)
4	R3-1	(24X24)	30	M4-9L	(30X24)
5	R3-2	(24X24)	31	M4-9	(30X24)
7	M4-8c	(24X18)	32	SPECIAL	
10	NORTH	M3-1	33	SPECIAL	
12	SOUTH	M3-3	34	SPECIAL	
15	RIDGE AVENUE	SPECIAL	35	R5-1	(30X30)
18	LEFT LANE CLOSED AHEAD	W20-5 (36X36)	36	R4-7R	(24X30)
19	W1-4	(30X30)	37	R4-7L	(24X30)
20	TYPE III BARRICADE (MIN)		38	R11-3c	(60X30)
22	ROAD WORK AHEAD	W20-1 (36X36)	39	SPECIAL	
23	DETOUR AHEAD	W20-2 (36X36)	40	R3-7	(30X30)
24	ROAD CLOSED	R11-2 (48X30)	41	R3-5L	(24X30)
			42	SPECIAL	

SIGNALIZED INTERSECTION

CONSTRUCTION WARNING SIGN WITH AMBER FLASHING LIGHT (NUMBER DENOTES TYPE)

"M" SERIES DETOUR SIGN WITH DIRECTION & ROAD NAME PLATES (NUMBER DENOTES TYPES)

OTHER DETOUR SIGN (NUMBER DENOTES TYPE)

CONSTRUCTION AREA


DETOUR ROUTE

REVISIONS	DATE	BY


CITY OF EVANSTON  
**RIDGE AVENUE IMPROVEMENT  
DETOUR PLAN  
STAGE-1 PHASE 1 & 2  
PRE-STAGE DETOUR**

DATE: 8/31/2007  
DESIGNED BY: RAM  
TECHNICIAN: RR  
CHECKED BY: WCM

SCALE IN FEET

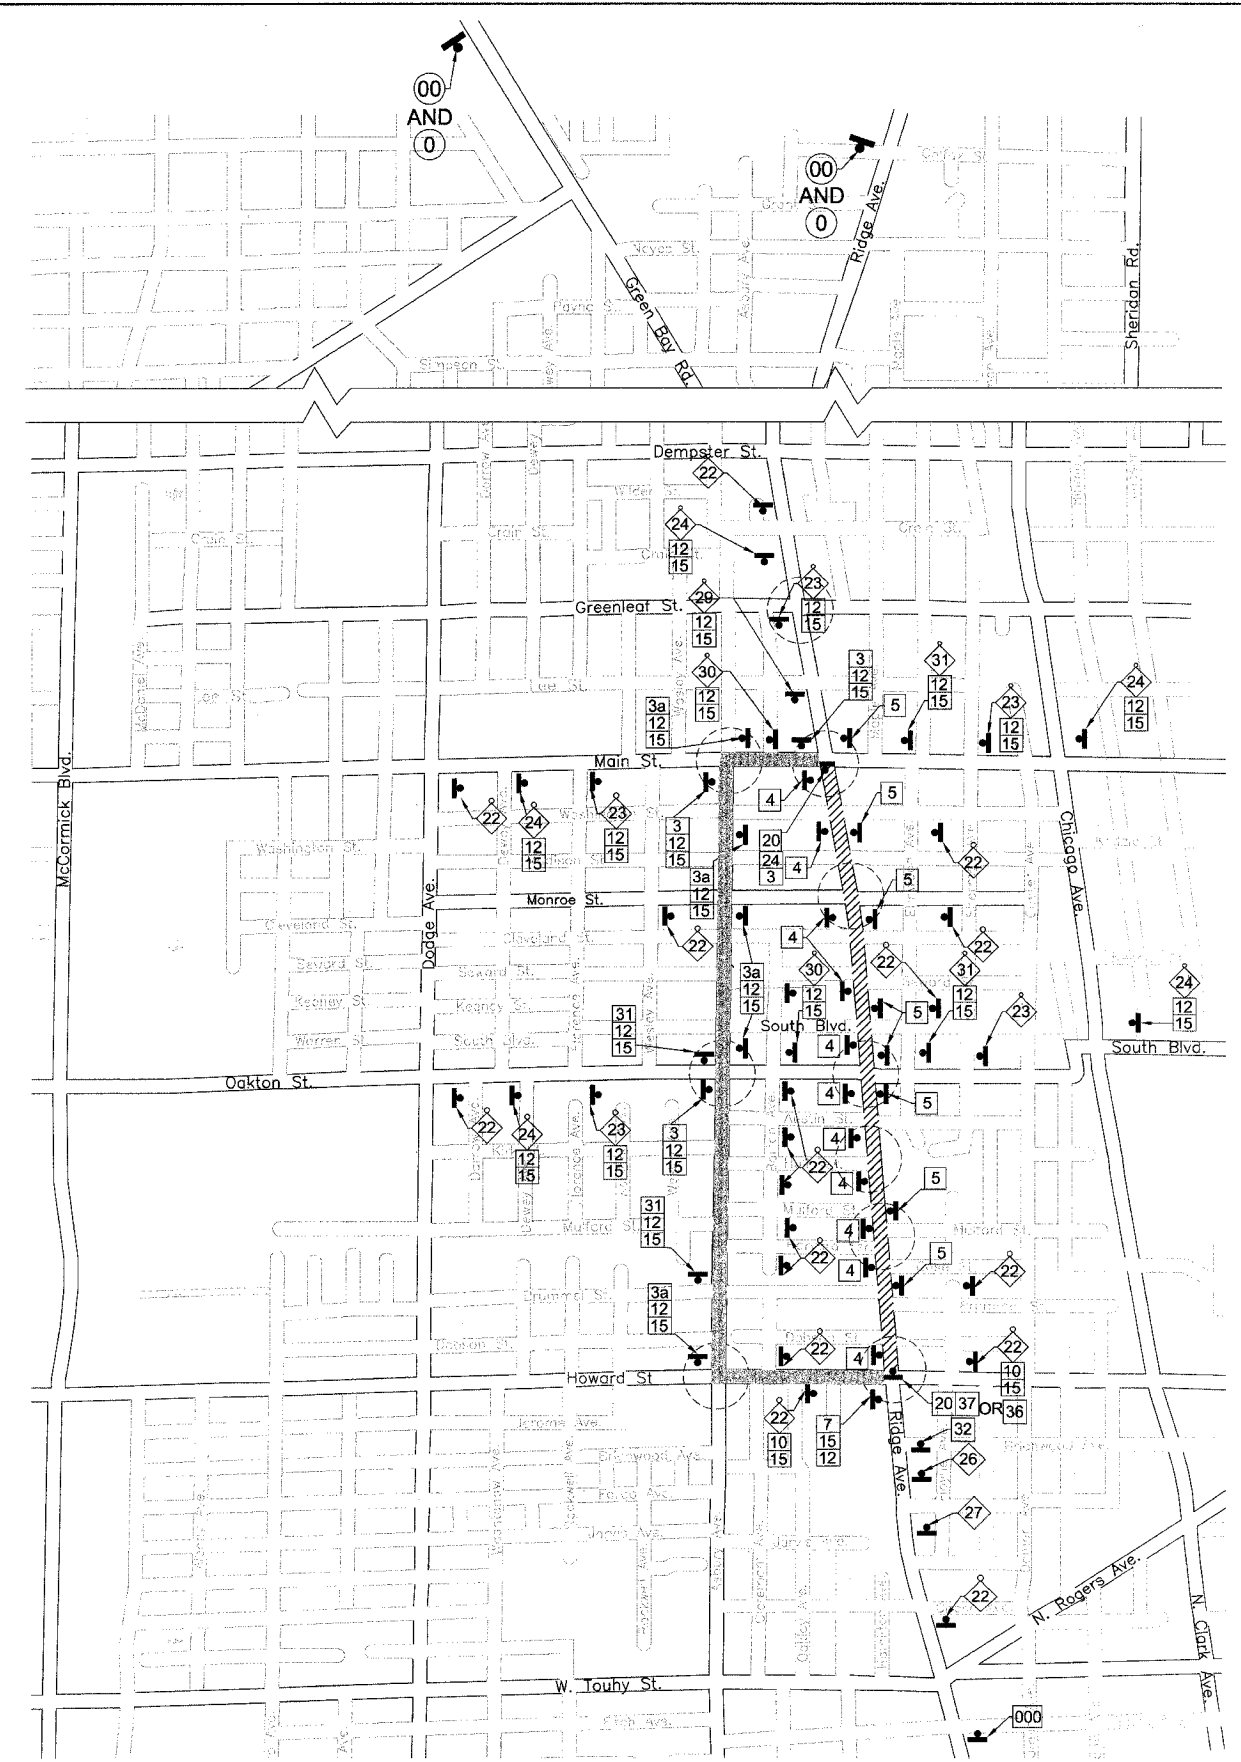

**STAGE 1 (PHASE 1 & 2)**

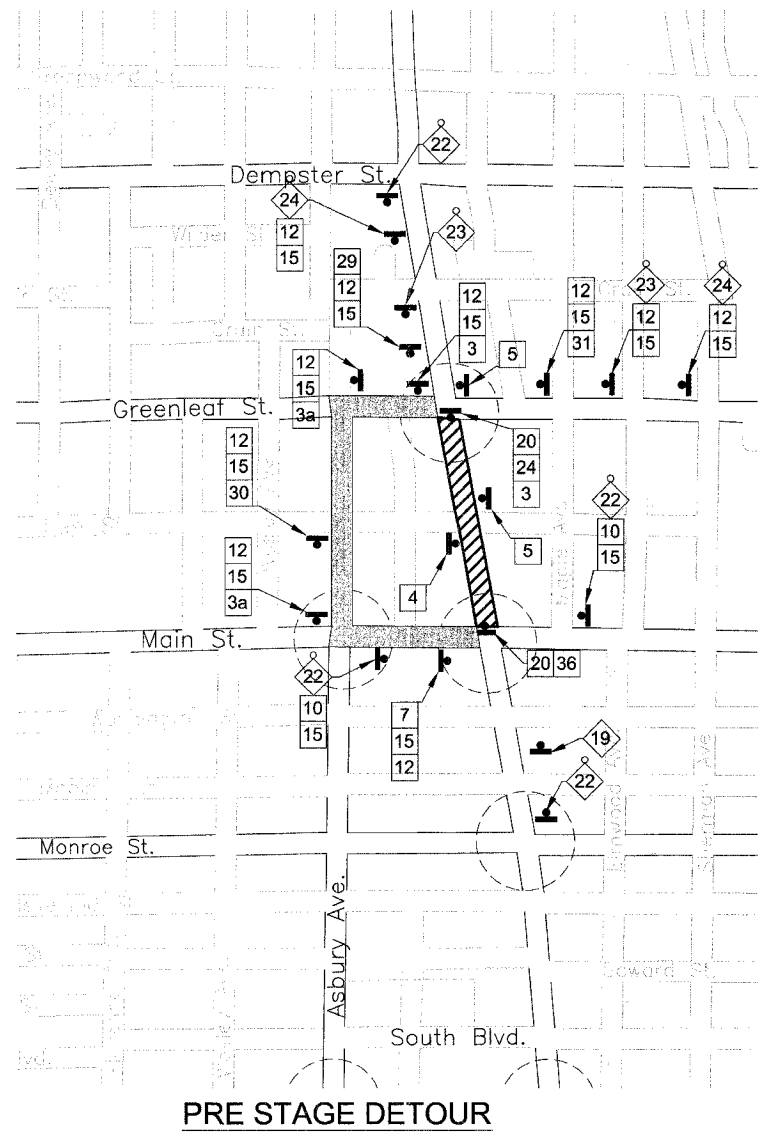

**PRE STAGE DETOUR**