



PROJECT NO.	SECTION	COUNTY	TOTAL SHEETS	SHEET NO.
2744	06-00241-00-PV	COOK	115	30
STA.	TO STA.		SURFACE TRANSPORTATION FUNDING	
XX-XXXXX-XX-XX	ELAPSE	CONTRACT NUMBER 83968		

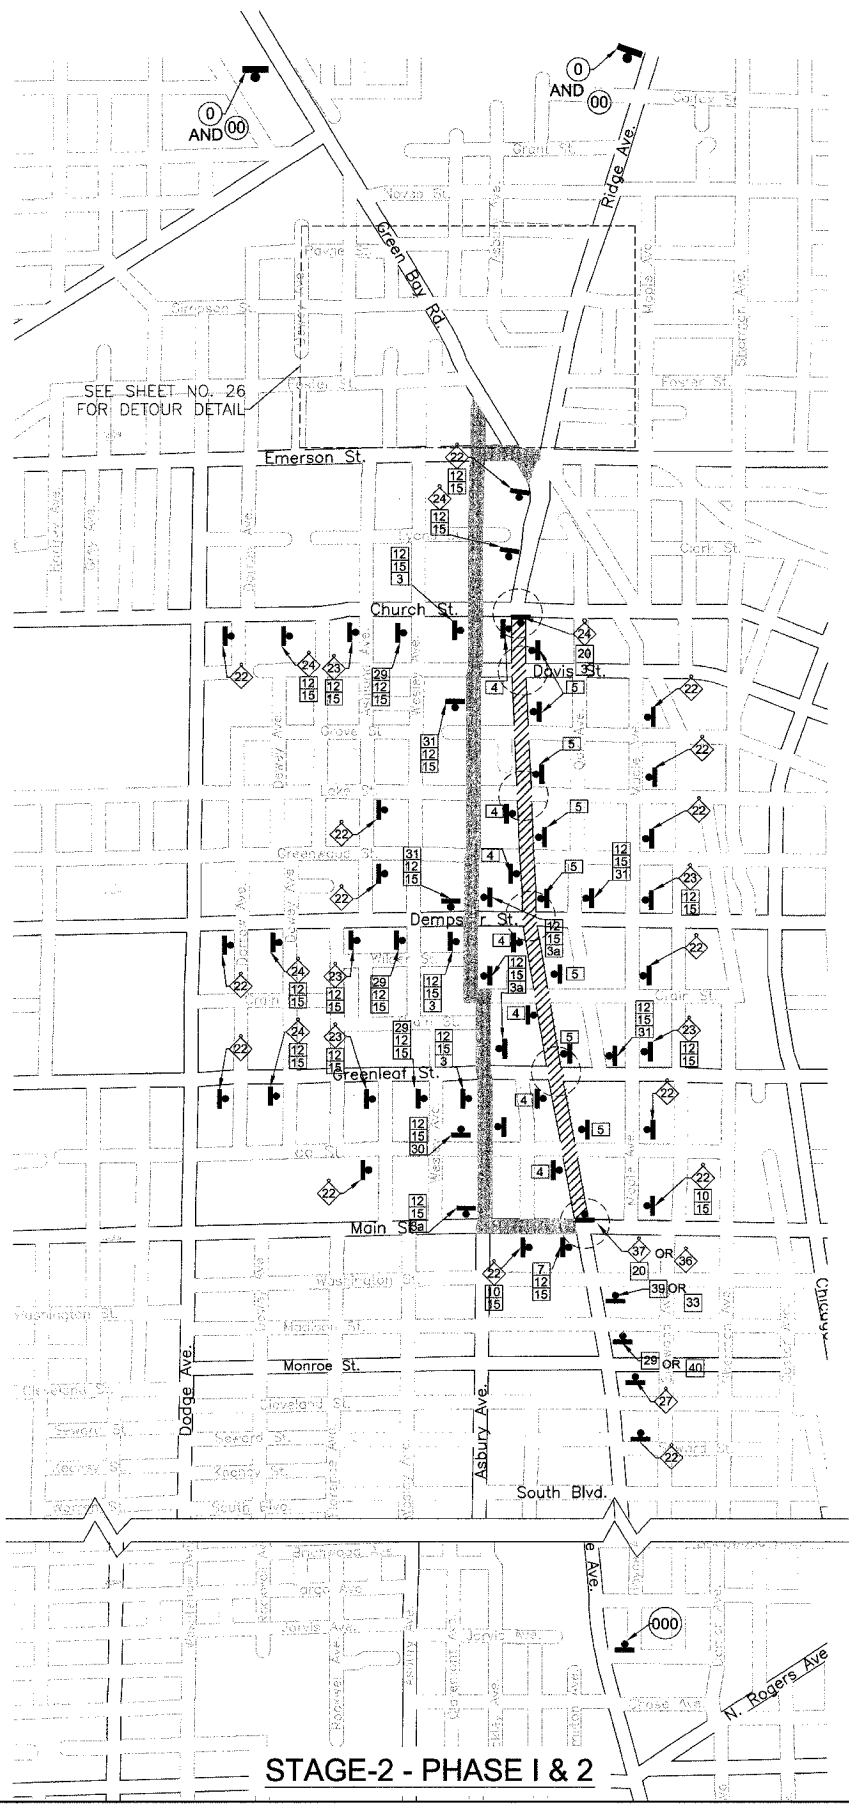

STAGE-2 - PHASE I & 2

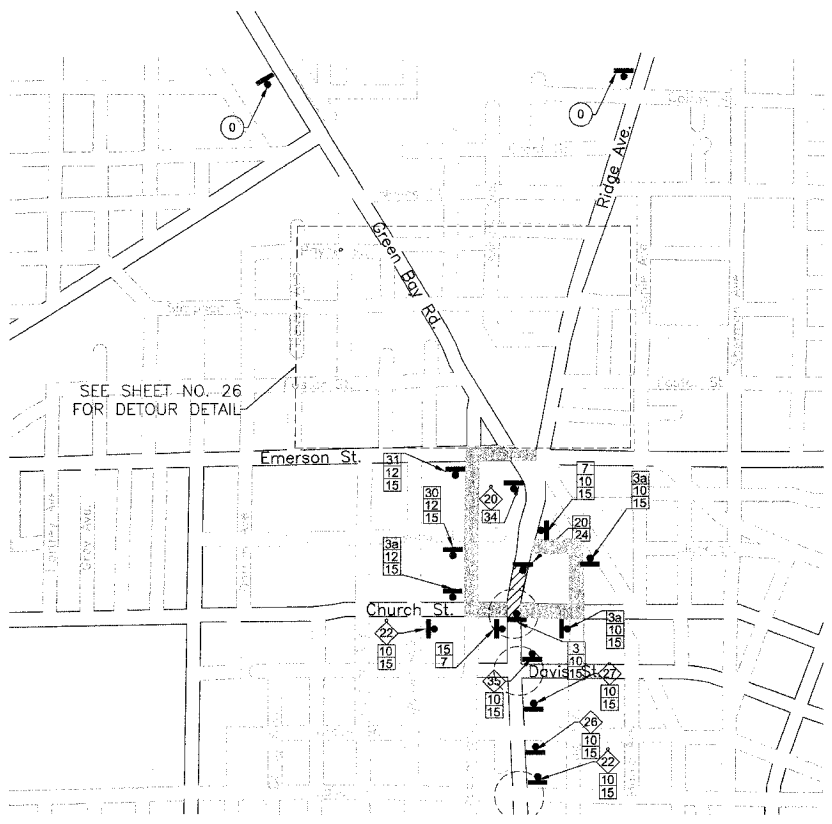

FINAL STAGE - PHASE I & II

SCHEDULE OF QUANTITIES

SIGN NO.	SIGN TYPE	QUANTITIES	SIGN NO.	SIGN TYPE	QUANTITIES
1	ROAD CLOSED TO THRU TRAFFIC	R11-4 (60X30)	26	LEFT LANE MUST TURN RIGHT	R3-7 (30X30)
1a	ROAD CLOSED AT CHURCH ST	SPECIAL	27	W1-4	(30X30)
3	M4-9	(30x24)	28	W1-1a	(30X30)
3a	M4-9	(30x24)	29	M4-9R	(30X24)
4	R3-1	(24X24)	30	M4-9L	(30X24)
5	R3-2	(24X24)	31	M4-9	(30X24)
7	M4-8a	(24X18)	32	SPECIAL	
10	M3-1		33	SPECIAL	
12	M3-3		34	SPECIAL	
15	RIDGE AVENUE	SPECIAL	35	R5-1	(30X30)
18	LEFT LANE CLOSED AHEAD	W20-5 (36X36)	36	R4-7R	(24X30)
19	W1-4	(30x30)	37	R4-7L	(24X30)
20	TYPE III BARRICADE (MIN)		38	R11-3a	(60X30)
22	ROAD WORK AHEAD	W20-1 (36X36)	39	SPECIAL	
23	DETOUR AHEAD	W20-2 (36X36)	40	R3-7	(30X30)
24	ROAD CLOSED	R11-2 (48X30)	41	R3-5L	(24X30)
			42	SPECIAL	

SIGNALIZED INTERSECTION

CONSTRUCTION WARNING SIGN WITH AMBER FLASHING LIGHT (NUMBER DENOTES TYPE)

"M" SERIES DETOUR SIGN WITH DIRECTION & ROAD NAME PLATES (NUMBER DENOTES TYPES)

OTHER DETOUR SIGN (NUMBER DENOTES TYPE)

CONSTRUCTION AREA

DETOUR ROUTE

NO.	REVISIONS

CITY OF EVANSTON
**RIDGE AVENUE IMPROVEMENT
 DETOUR PLAN**
STAGE-2 PHASE 1 & 2
 FINAL STAGE - PHASE I & II

DATE: 8/31/2007
 DESIGNED BY: RAM
 TECHNICIAN: RR
 CHECKED BY: WCM

0
 SCALE IN FEET