

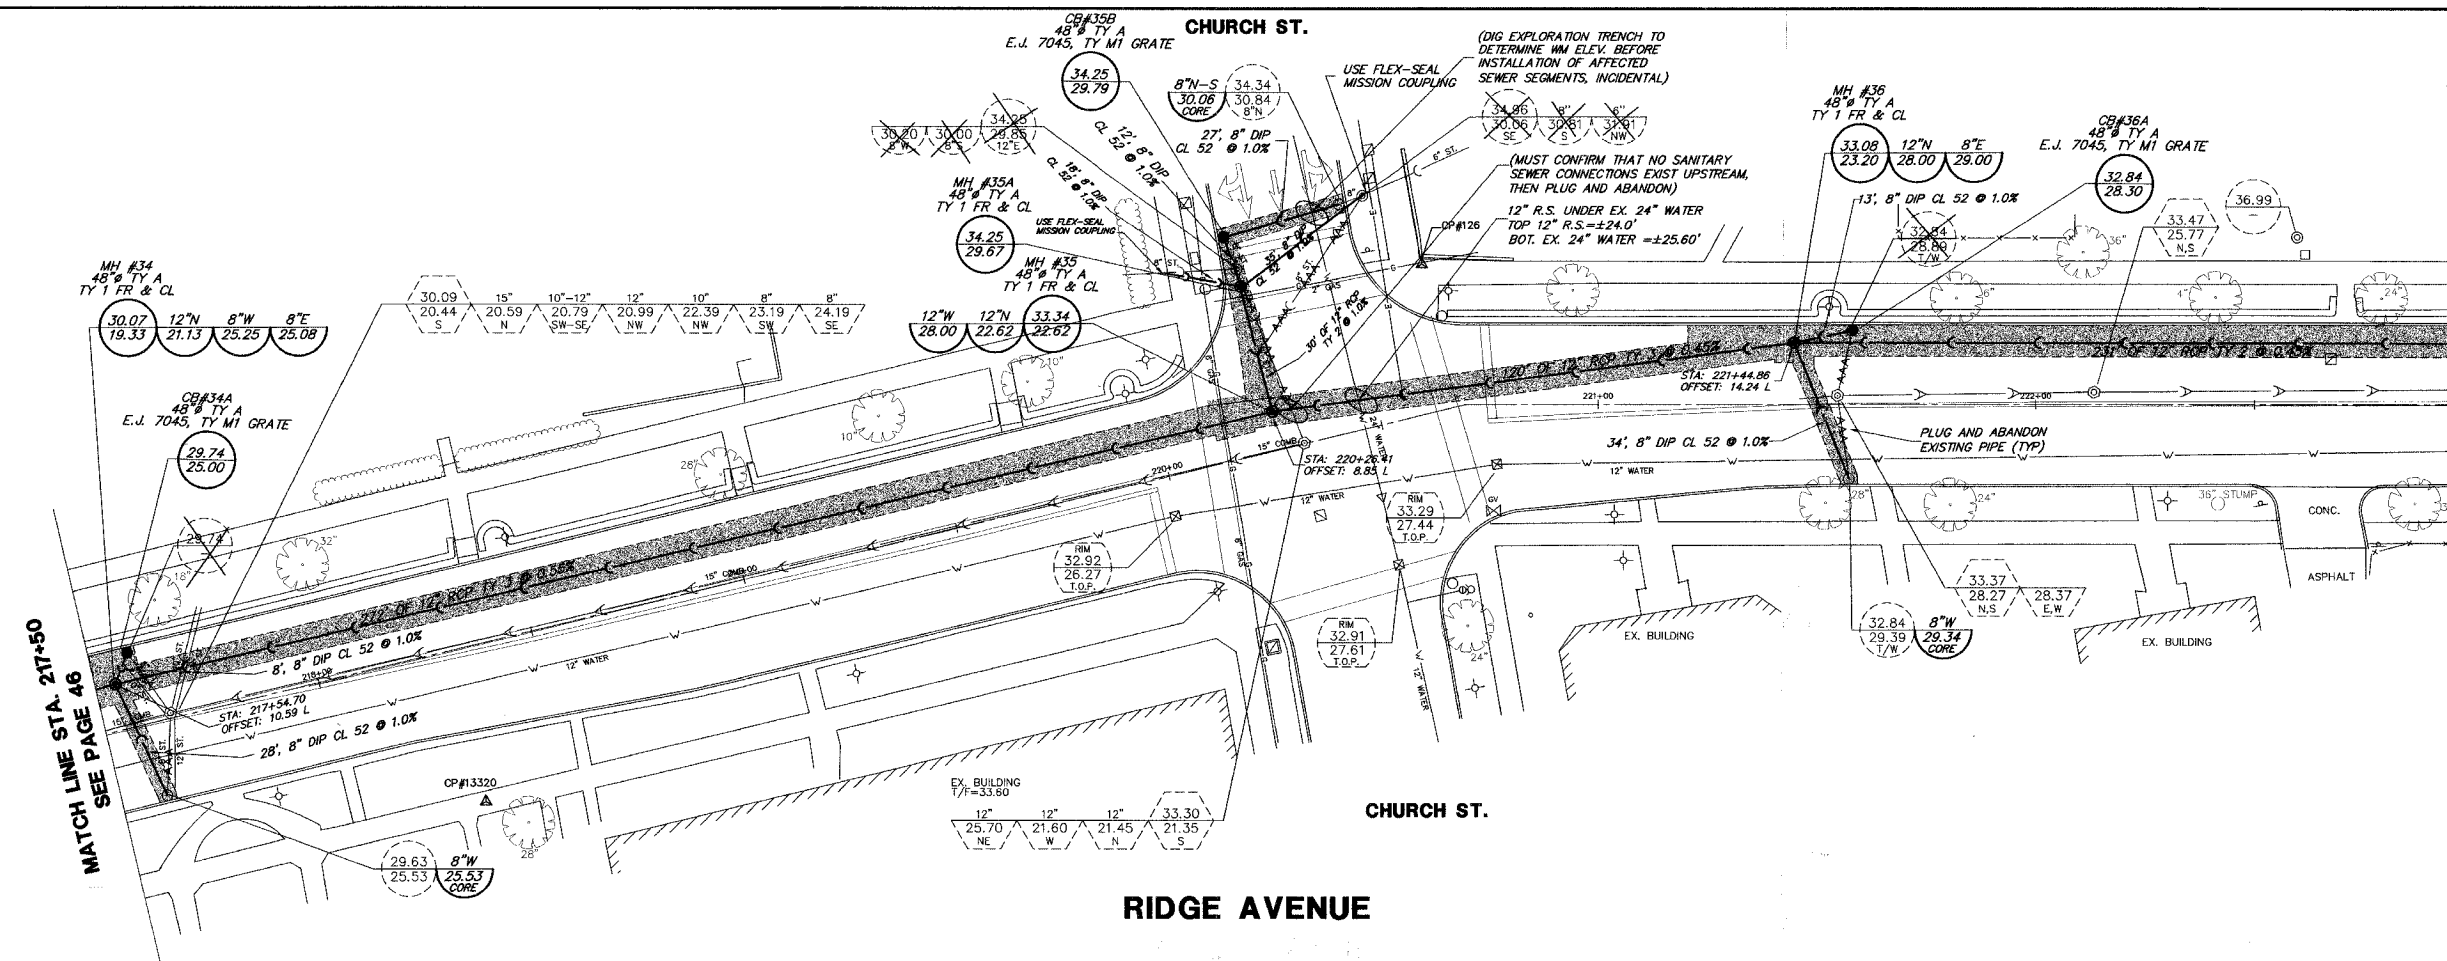


F.A.P. R.T.E.	SECTION	COUNTY	TOTAL SHEETS	SHEET NO.
	06-00241-00-PV	COOK	115	47
DRAINAGE & UTILITY STA 217+50 TO 223+00				
ILLINOIS				
CONTRACT NUMBER 83968				

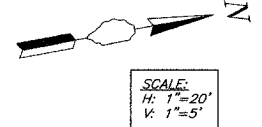

MATCH LINE STA. 217+50
SEE PAGE 46

MATCH LINE STA. 223+00
SEE PAGE 48

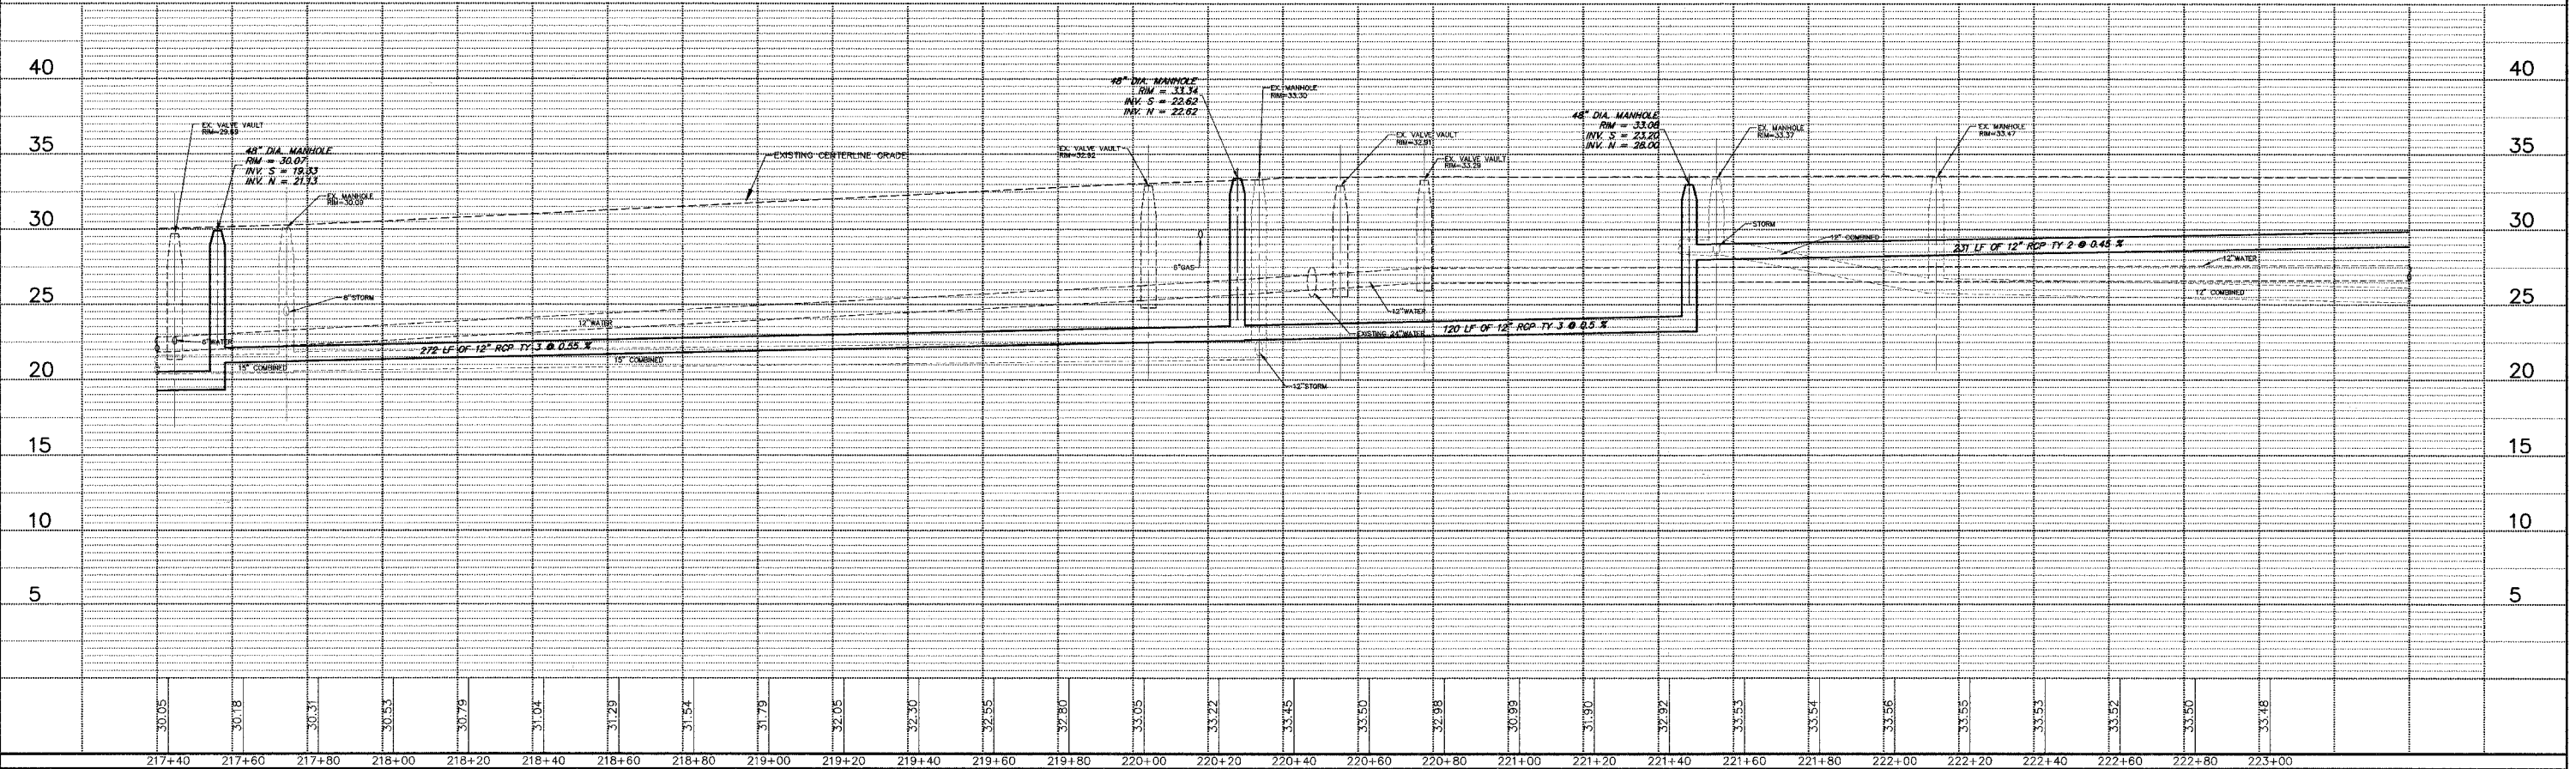

GEWALT HAMILTON
ASSOCIATES, INC.
CONSULTING ENGINEERS & SURVEYORS
850 Forest Edge Drive Vernon Hills, IL 60061 Tel. 847.478.9700 Fax 847.478.9701

COPYRIGHT NOTICE
This drawing is the property of Gewalt-Hamilton Assoc., Inc. and is not to be used for any purpose other than the specific project and site named herein, and cannot be reproduced in any manner without the express written permission from Gewalt-Hamilton Associates, Inc.

PLAN & PROFILE
RIDGE AVENUE
RELIEF SEWER IMPROVEMENTS
EVANSTON, ILLINOIS

NO.	BY	DATE	REVISION
3	SDB	8-28-07	PER IDOT COMMENTS
2	KD	7-27-07	PER IDOT COMMENTS ON 7/24/07
1	DSM	5-18-07	FIRST SUBMITTAL

FILE	SHEET NUMBER
DRAWN BY: GW3 DATE:	GHA PROJECT # 3566.100 47
CHECKED BY: SDB DATE:	SCALE: H: 1"=20' V: 1"=5' OF 115 SHEETS

RIDGE AVE. RELIEF SEWER PLAN & PROFILE - 3566.100