


REL#	SECTION	COUNTY	TOTAL SHEETS	SHEET NO
2744	06-00241-00-PV	COOK	115	52
STA.	153+00	TO STA.	196+50	
XX-XXXX-XX-XX	LLS	SURFACE TRANSPORTATION FUNDING		

CONTRACT NUMBER 83968

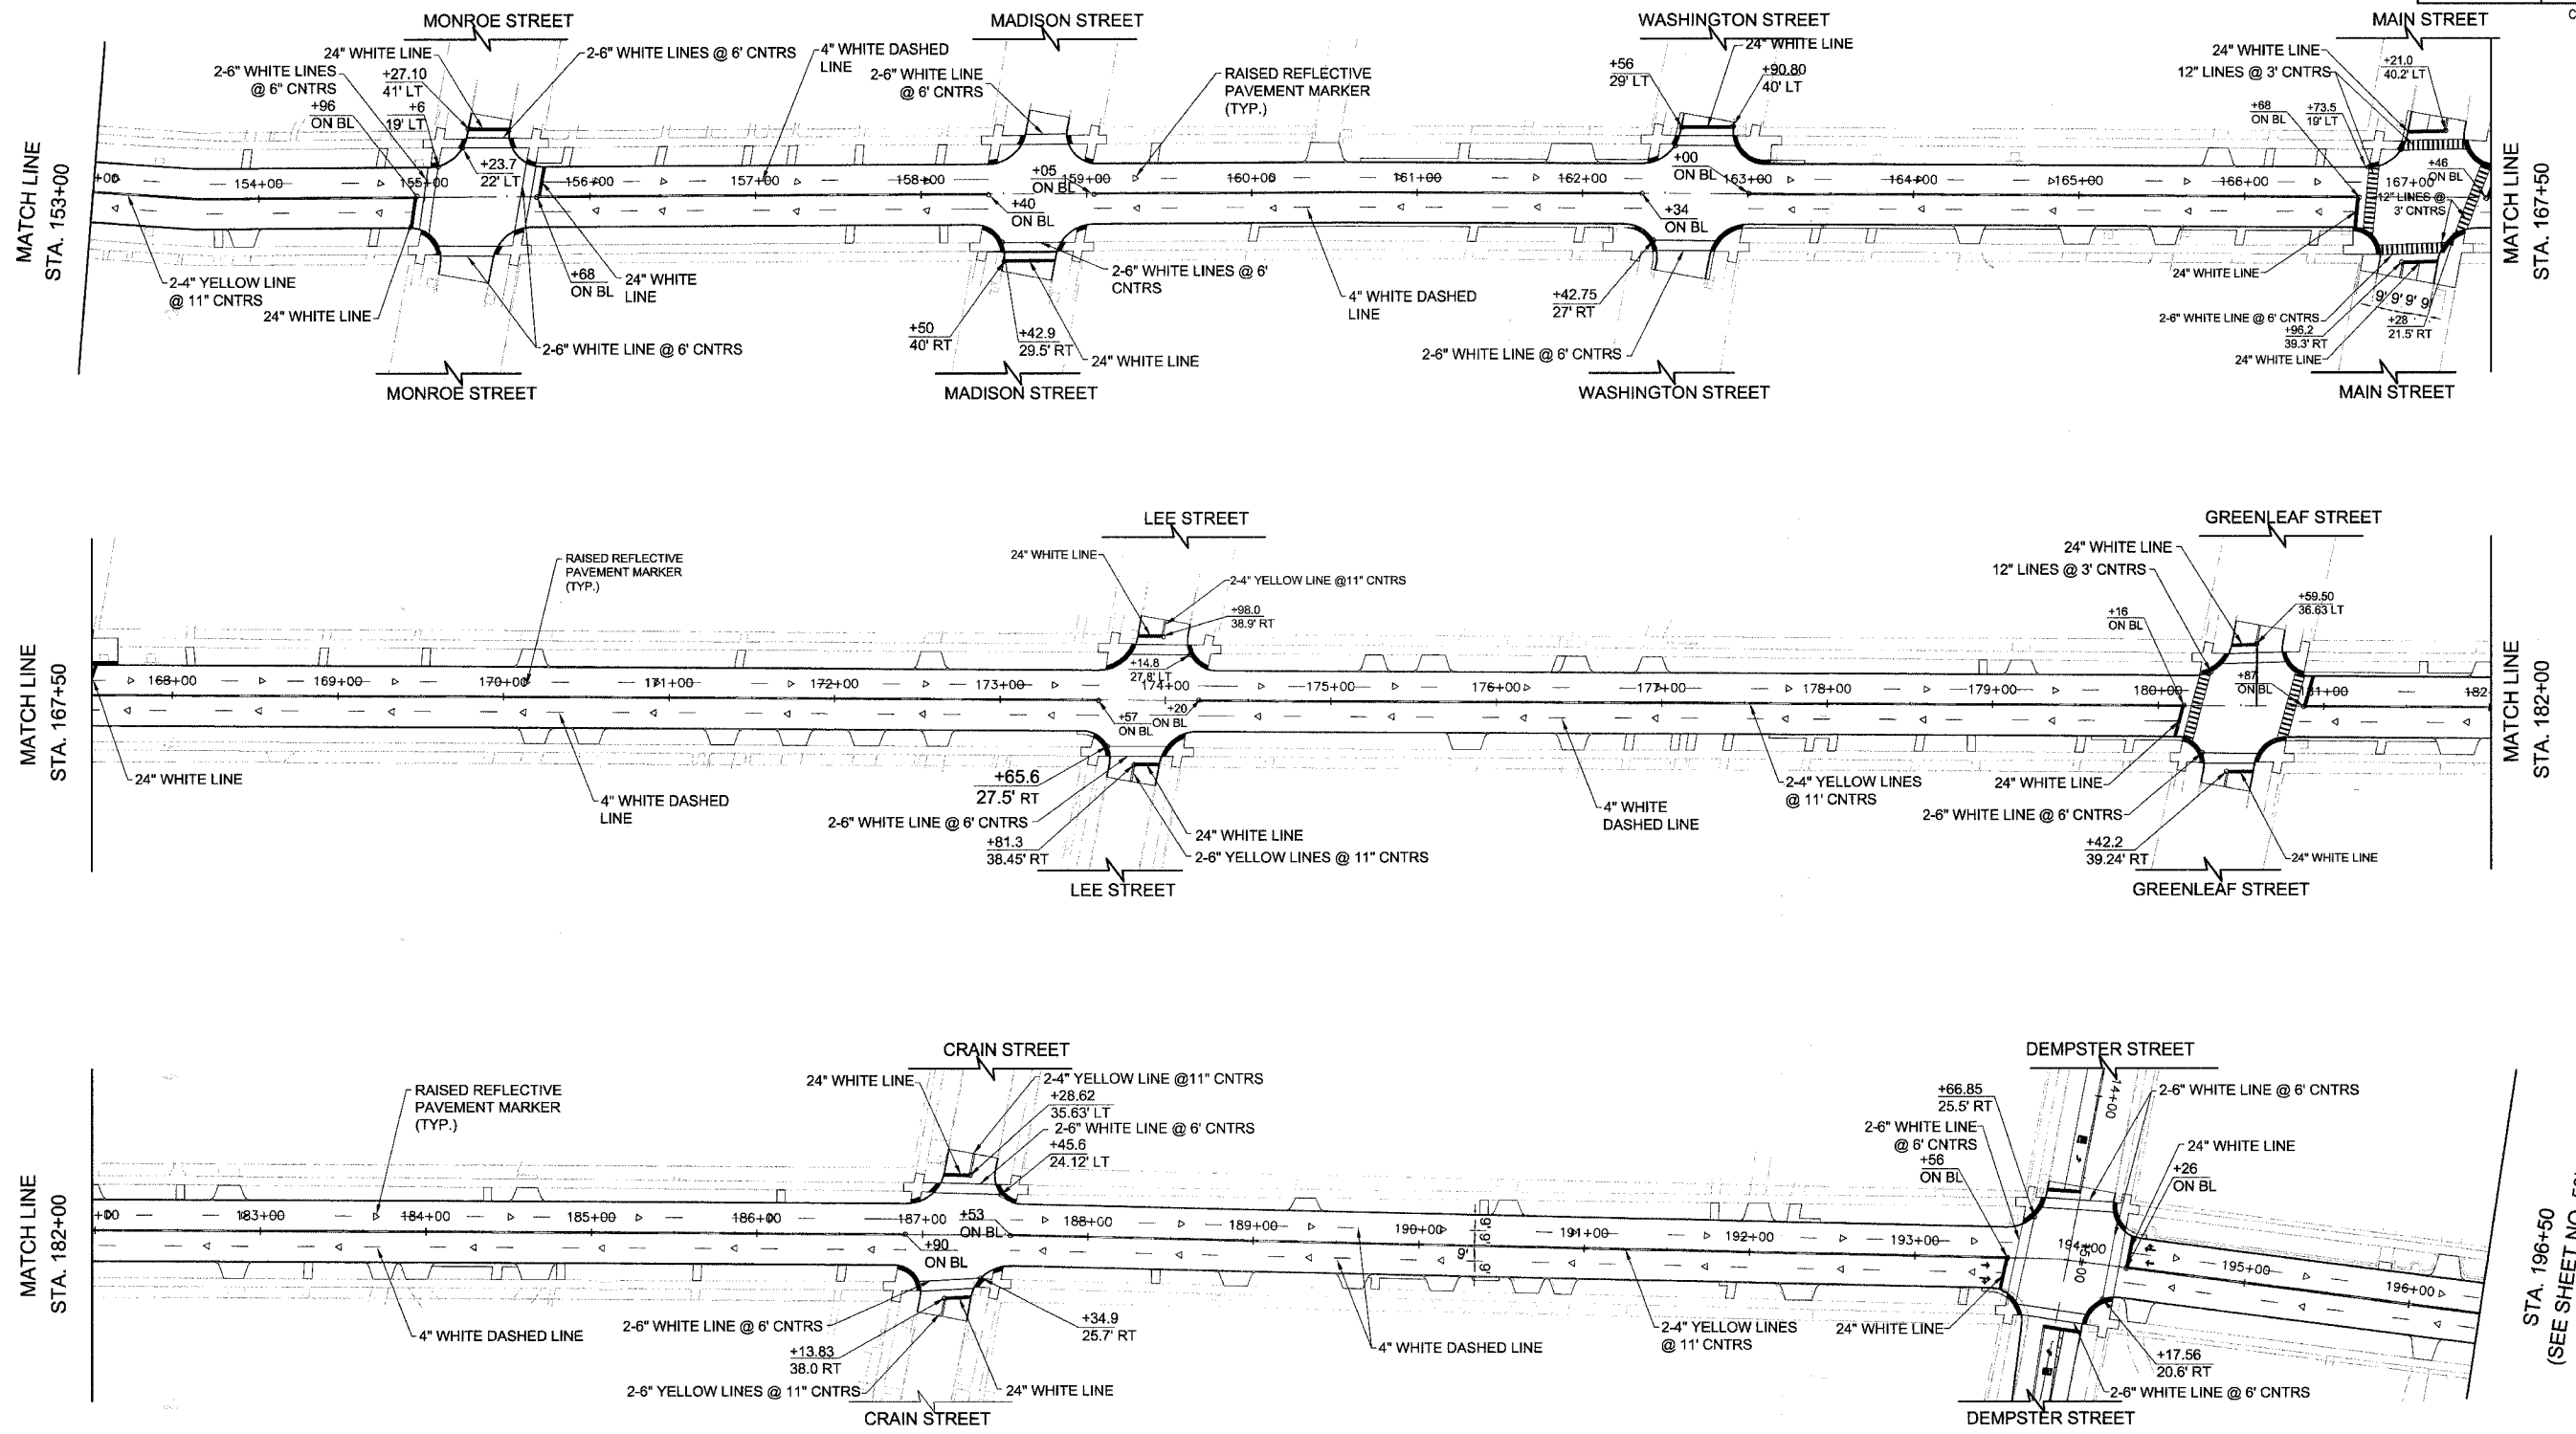

1. ALL EXISTING SIGNS, REGULATORY, WARNING, GUIDE, RECREATIONAL AND CULTURAL INTEREST CITY SIGN SHALL REMAIN. REPLACE AS REQUESTED BY THE ENGINEER.
2. ALL SIGNS SHOWN ARE NEW AND SHALL BE FURNISHED AND INSTALLED.
3. 4" WHITE DASHED LINES SHALL CONSIST OF 10 FT LINE SEGMENTS AND 30 FT GAPS.
4. 4" WHITE DASHED LINES AT TAPER SHALL CONSIST OF 2 FT LINE SEGMENTS AND 6 FT GAPS.

REVISIONS	

CITY OF EVANSTON
PAVEMENT MARKING & SIGNING PLAN
RIDGE AVENUE IMPROVEMENT
STA. 153+00 TO 196+50

DATE: 8/31/2007
DESIGNED BY: RAM
TECHNICIAN: RR
CHECKED BY: WCM

SCALE IN FEET