


FILE#	SECTION	COUNTY	TOTAL SHEETS	SHEET NO
2744	06-00241-00-PV	COOK	115	54
STA.	192+88	TO STA.	195+05	
XX-XXXX-XX-XX	ILLINOIS	SURFACE TRANSPORTATION FUNDING		

CONTRACT NUMBER 83968

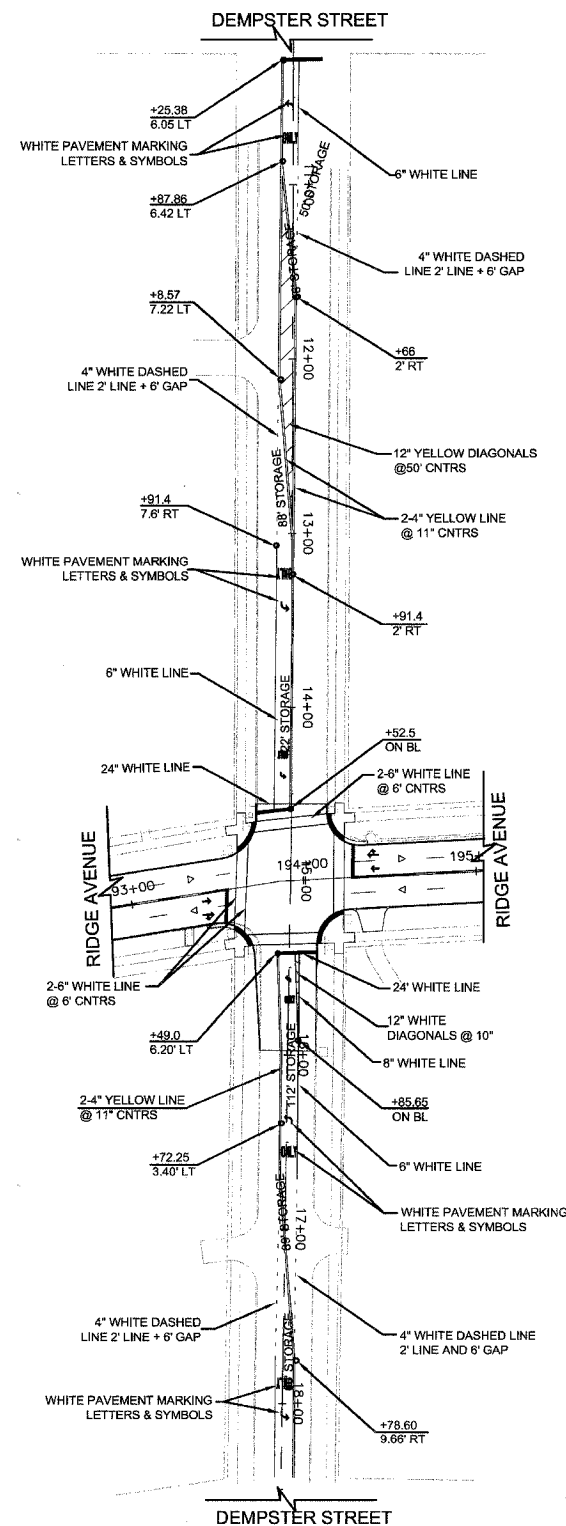

1. ALL EXISTING SIGNS, REGULATORY, WARNING, GUIDE, RECREATIONAL AND CULTURAL INTEREST CITY SIGN SHALL REMAIN. REPLACE AS REQUESTED BY THE ENGINEER.
2. 4" WHITE DASHED LINES SHALL CONSIST OF 10 FT LINE SEGMENTS AND 30 FT GAPS.
3. 4" WHITE DASHED LINES AT TAPER SHALL CONSIST OF 2 FT LINE SEGMENTS AND 6 FT GAPS.

REVISIONS	

CITY OF EVANSTON  
**PAVEMENT MARKING & SIGNING PLAN**  
**RIDGE AVENUE IMPROVEMENT**  
 STA. 192+88 TO 195+05

50 0 50 HORIZ.  
 SCALE IN FEET

DATE: 8/31/2007  
 DESIGNED BY: RAM  
 TECHNICIAN: RR  
 CHECKED BY: WCM