


CITY OF EVANSTON		DATE	TOTAL SHEETS	SHEET NO
RIDGE AVENUE		8/31/2007	115	93
STA.	169+00	TO STA.	172+00	

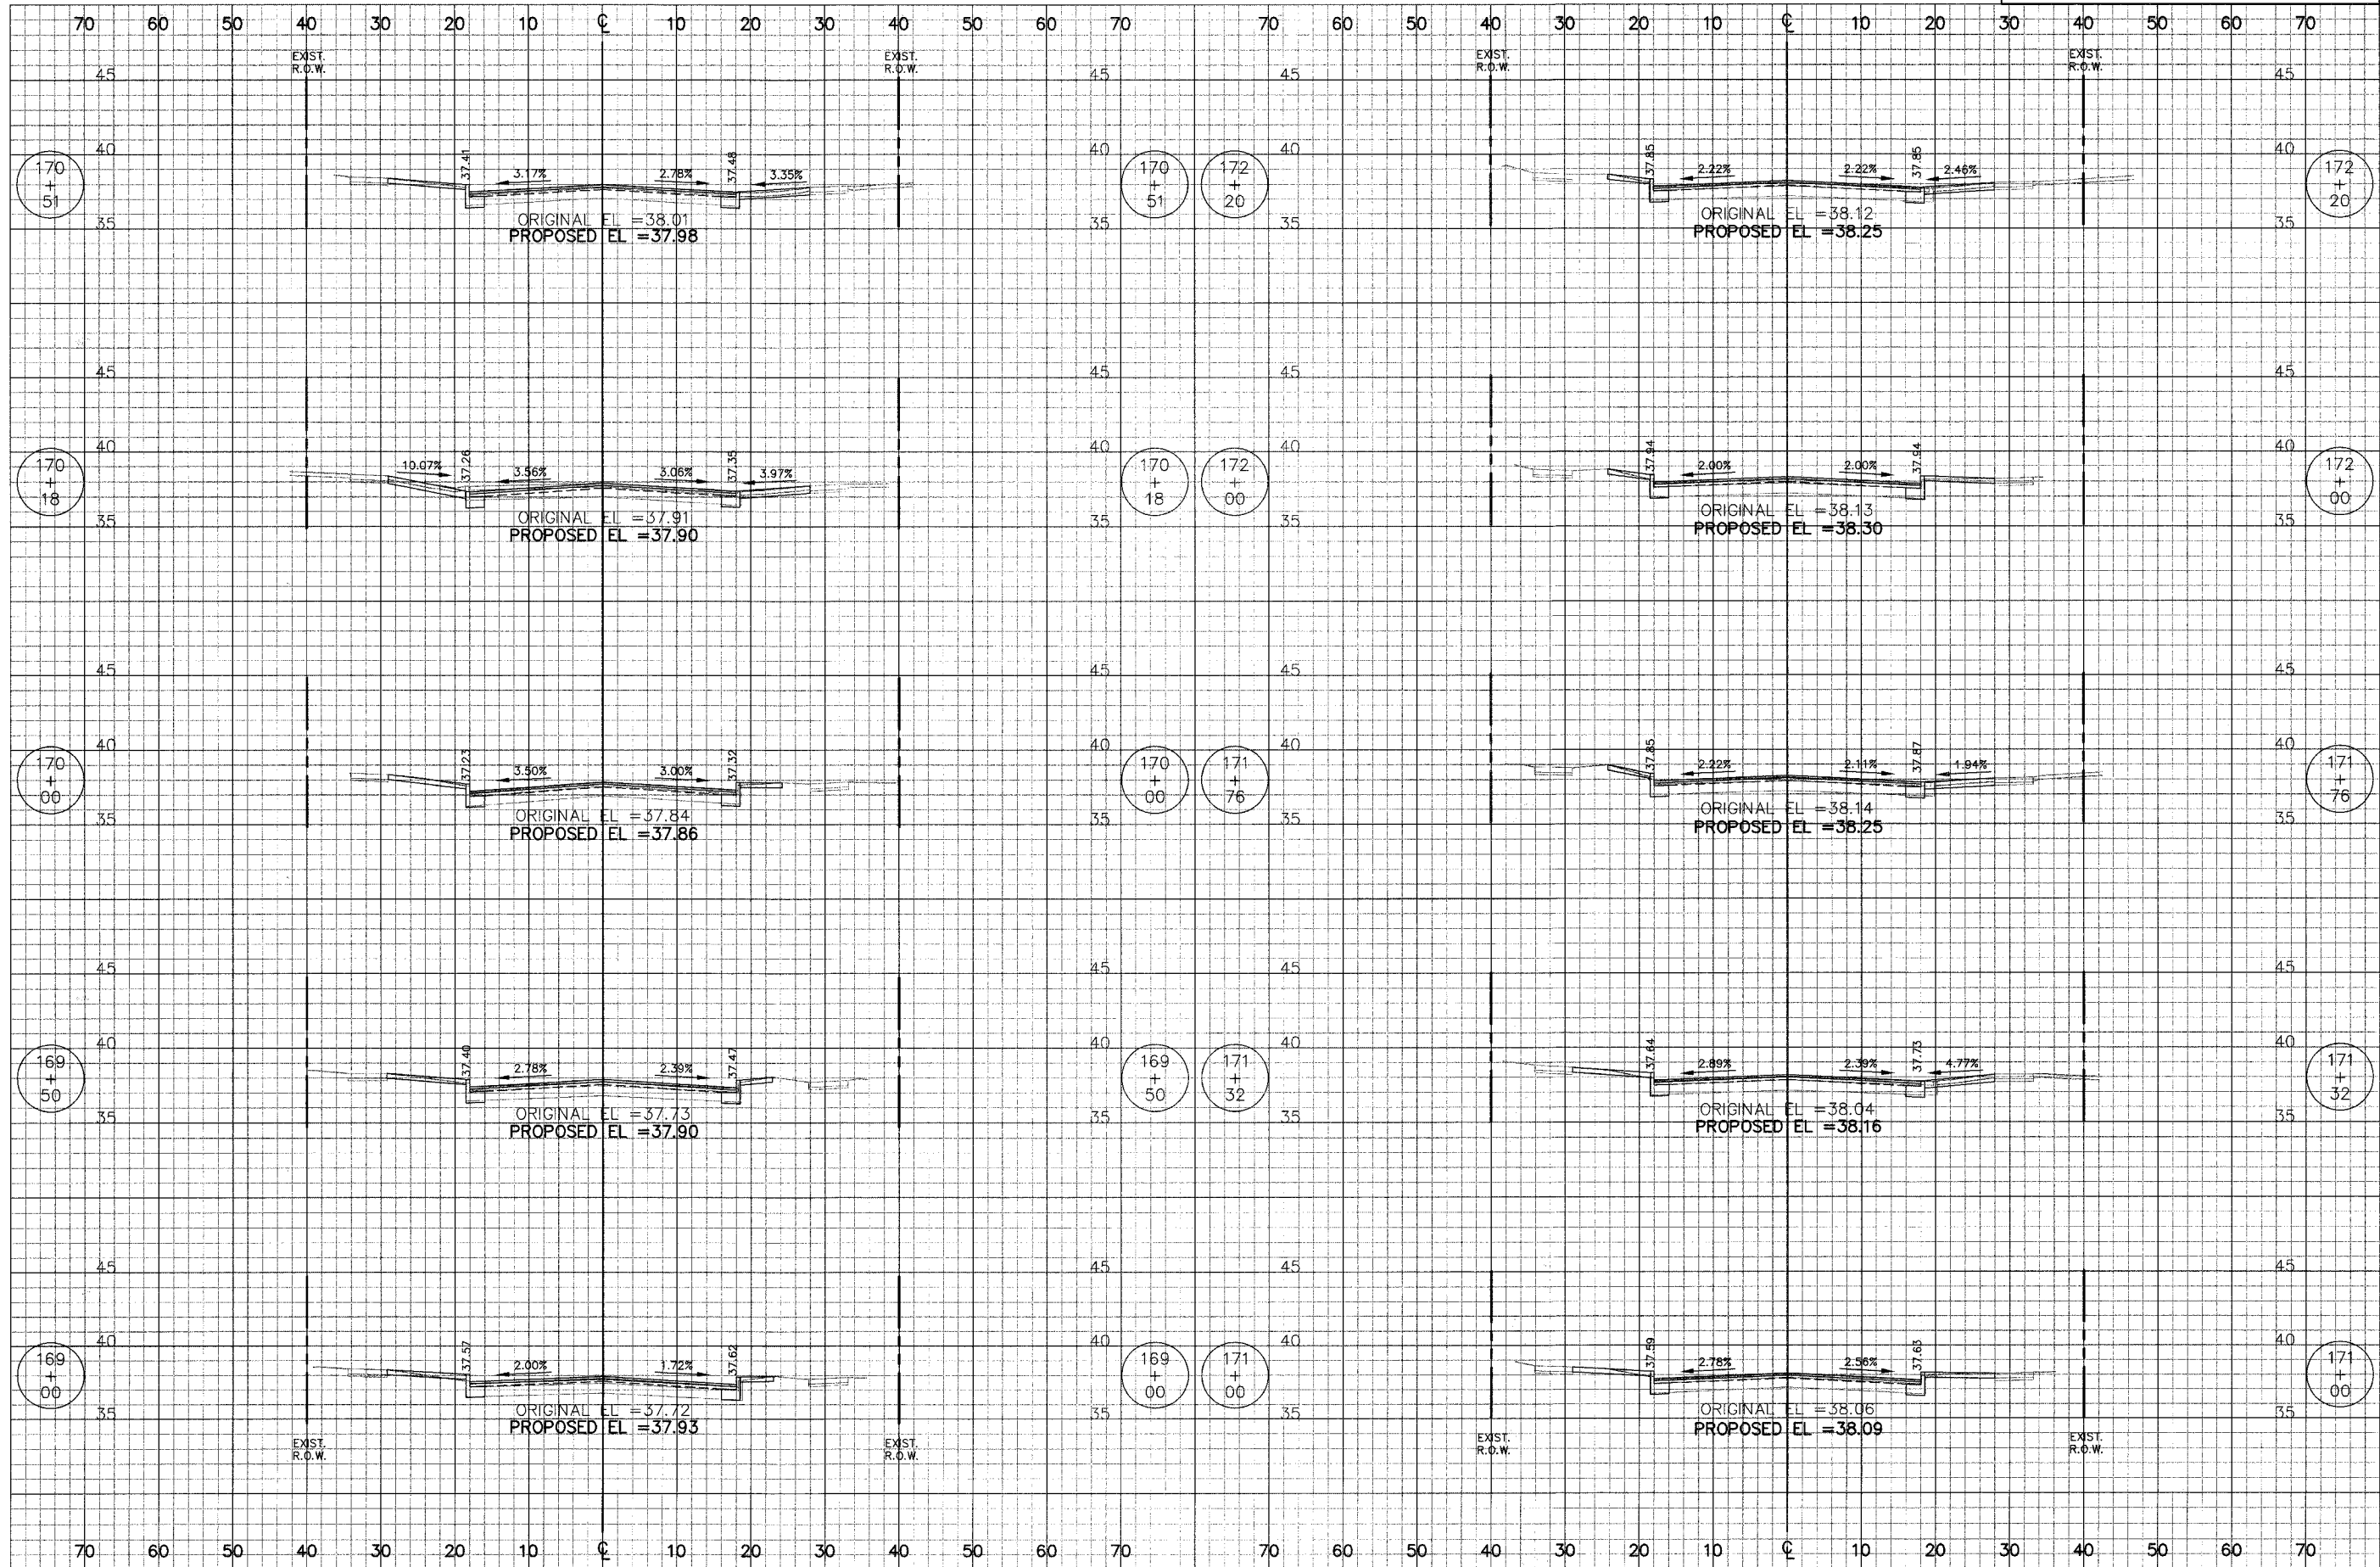

J:\1944\Phase II\cad\Sheets\Xsec\1944_xs02.dwg
Aug 26, 2007 - 11:17AM