


CITY OF EVANSTON		DATE	TOTAL SHEETS	SHEET NO
RIDGE AVENUE		8/31/2007	115	99
STA. 192+05	TO STA. 196+12			

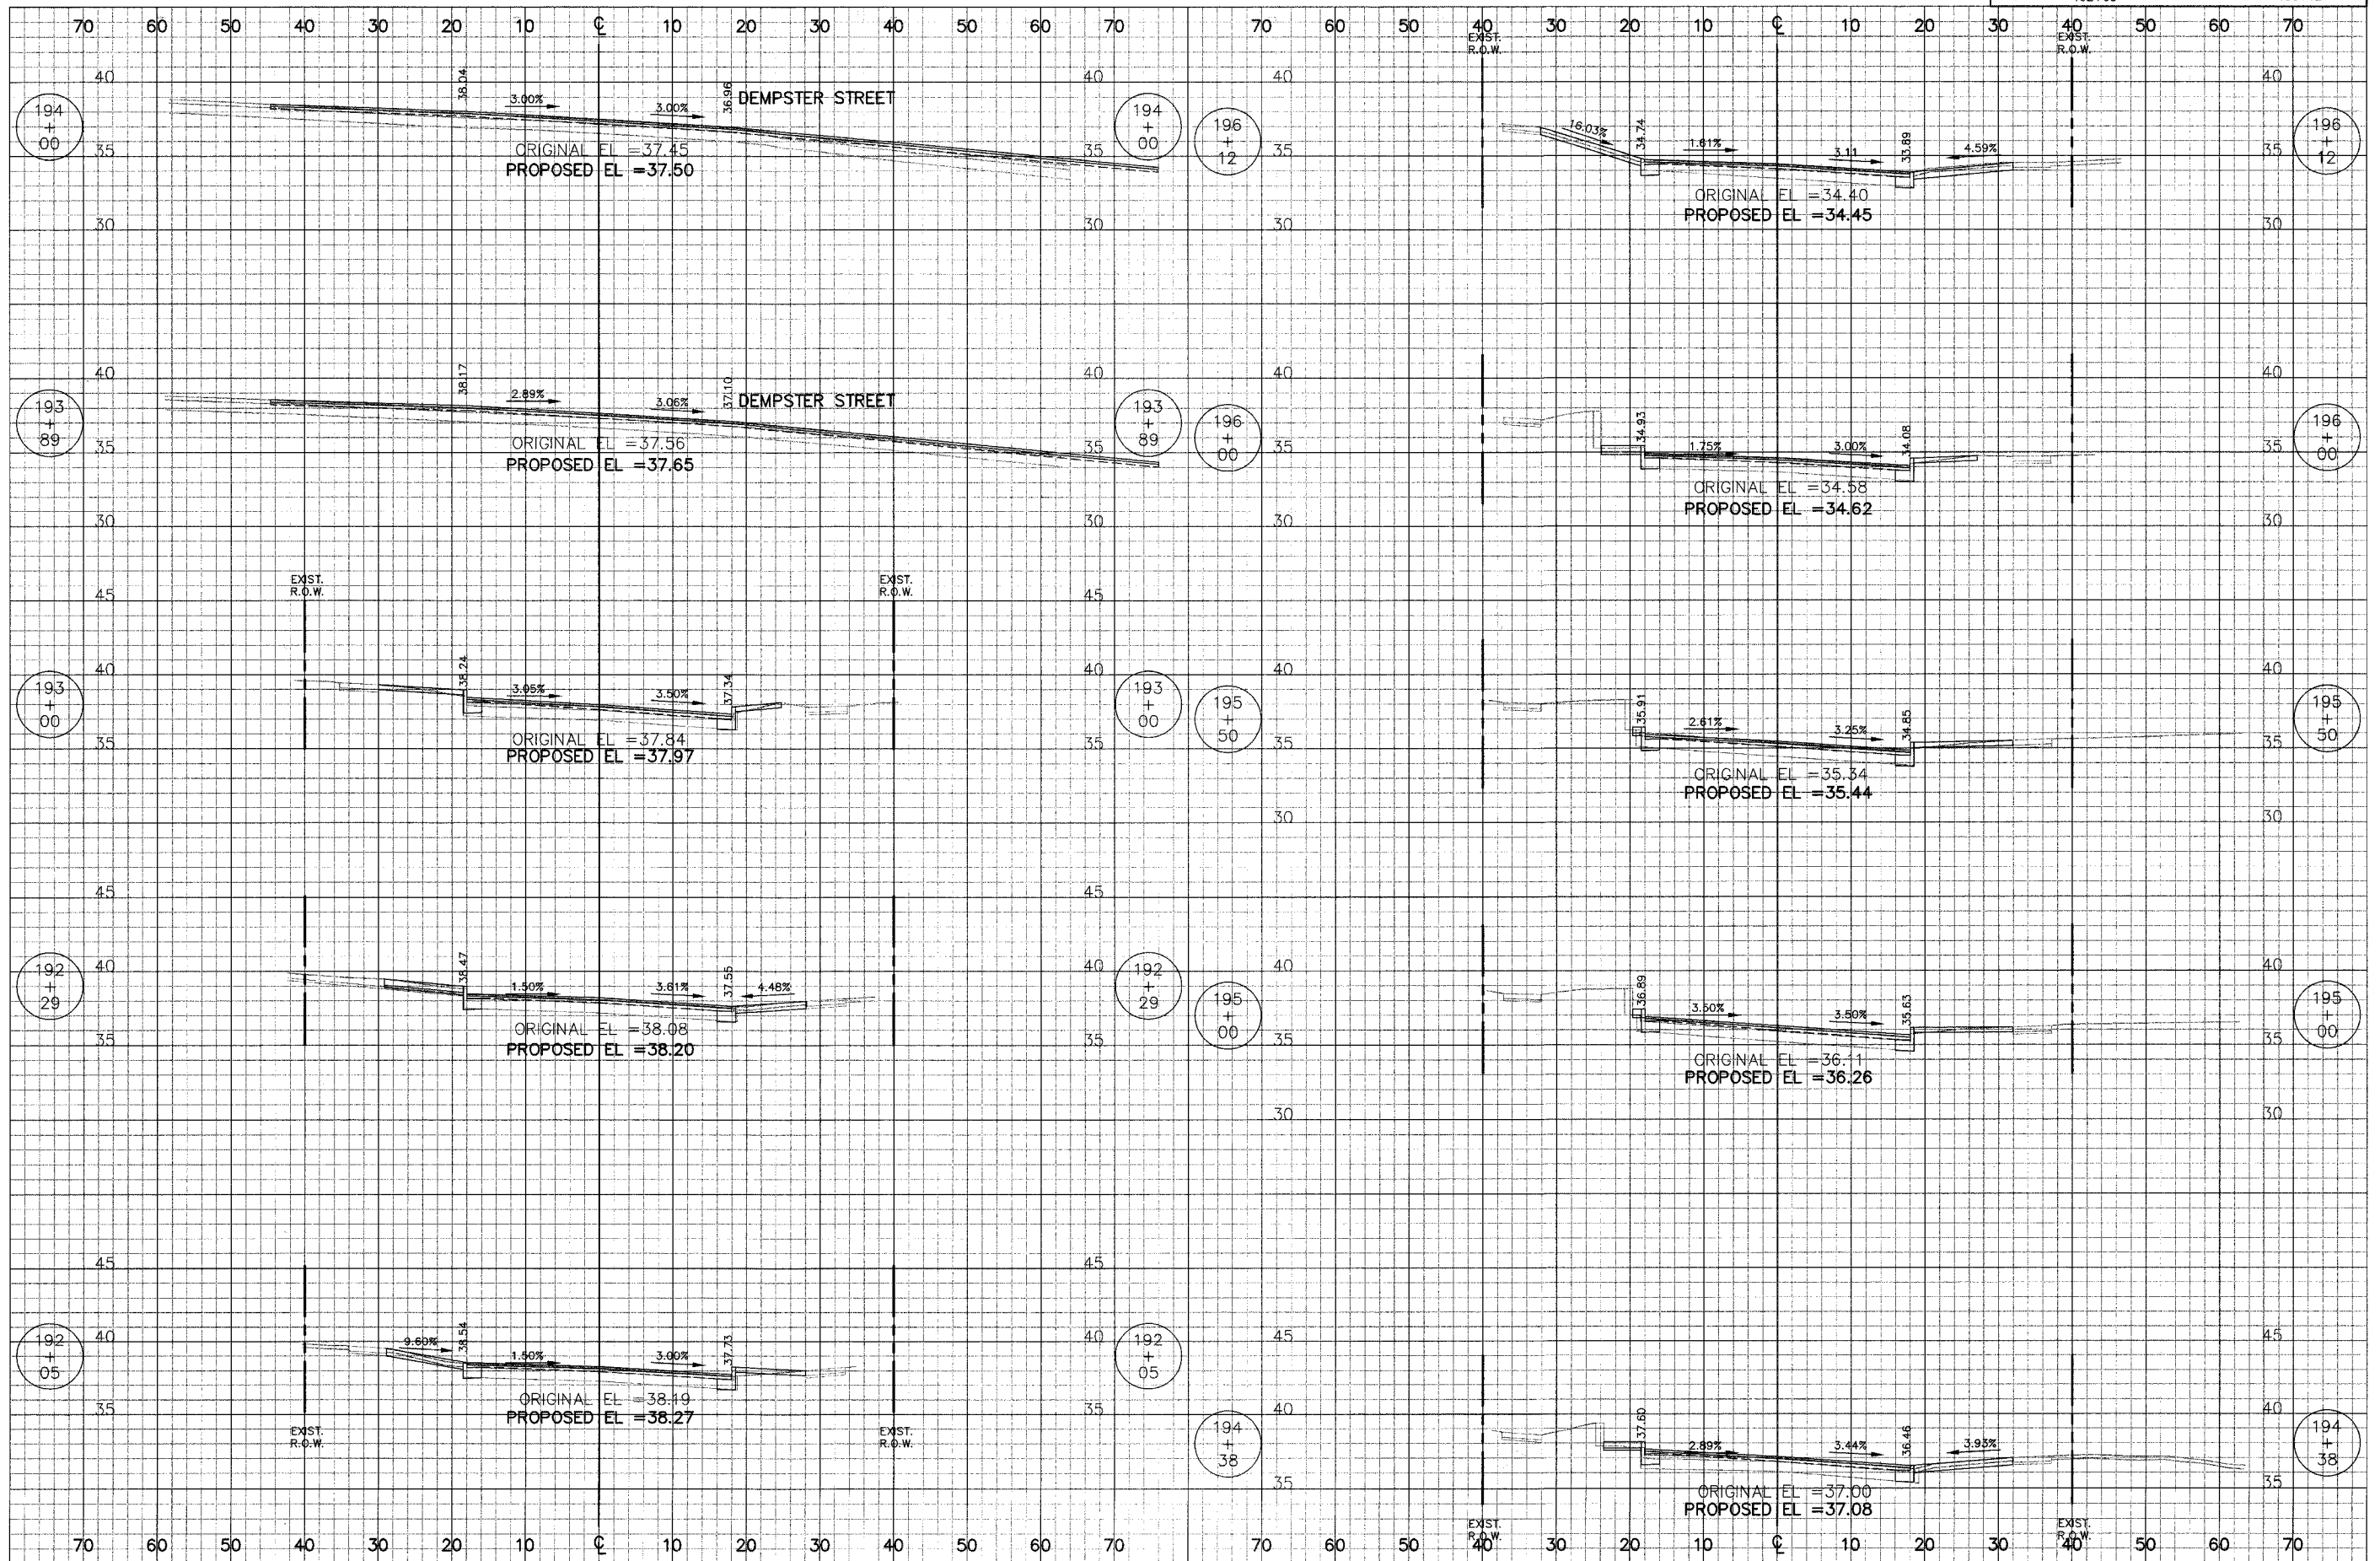

J:\1944\Phase II\cod\Sheets\Xsec\1944_xs02.dwg
Aug 26, 2007 11:20AM