


CITY OF EVANSTON		DATE	TOTAL SHEETS	SHEET NO
RIDGE AVENUE		8/31/2007	115	101
STA.	201+00	TO STA.	205+00	

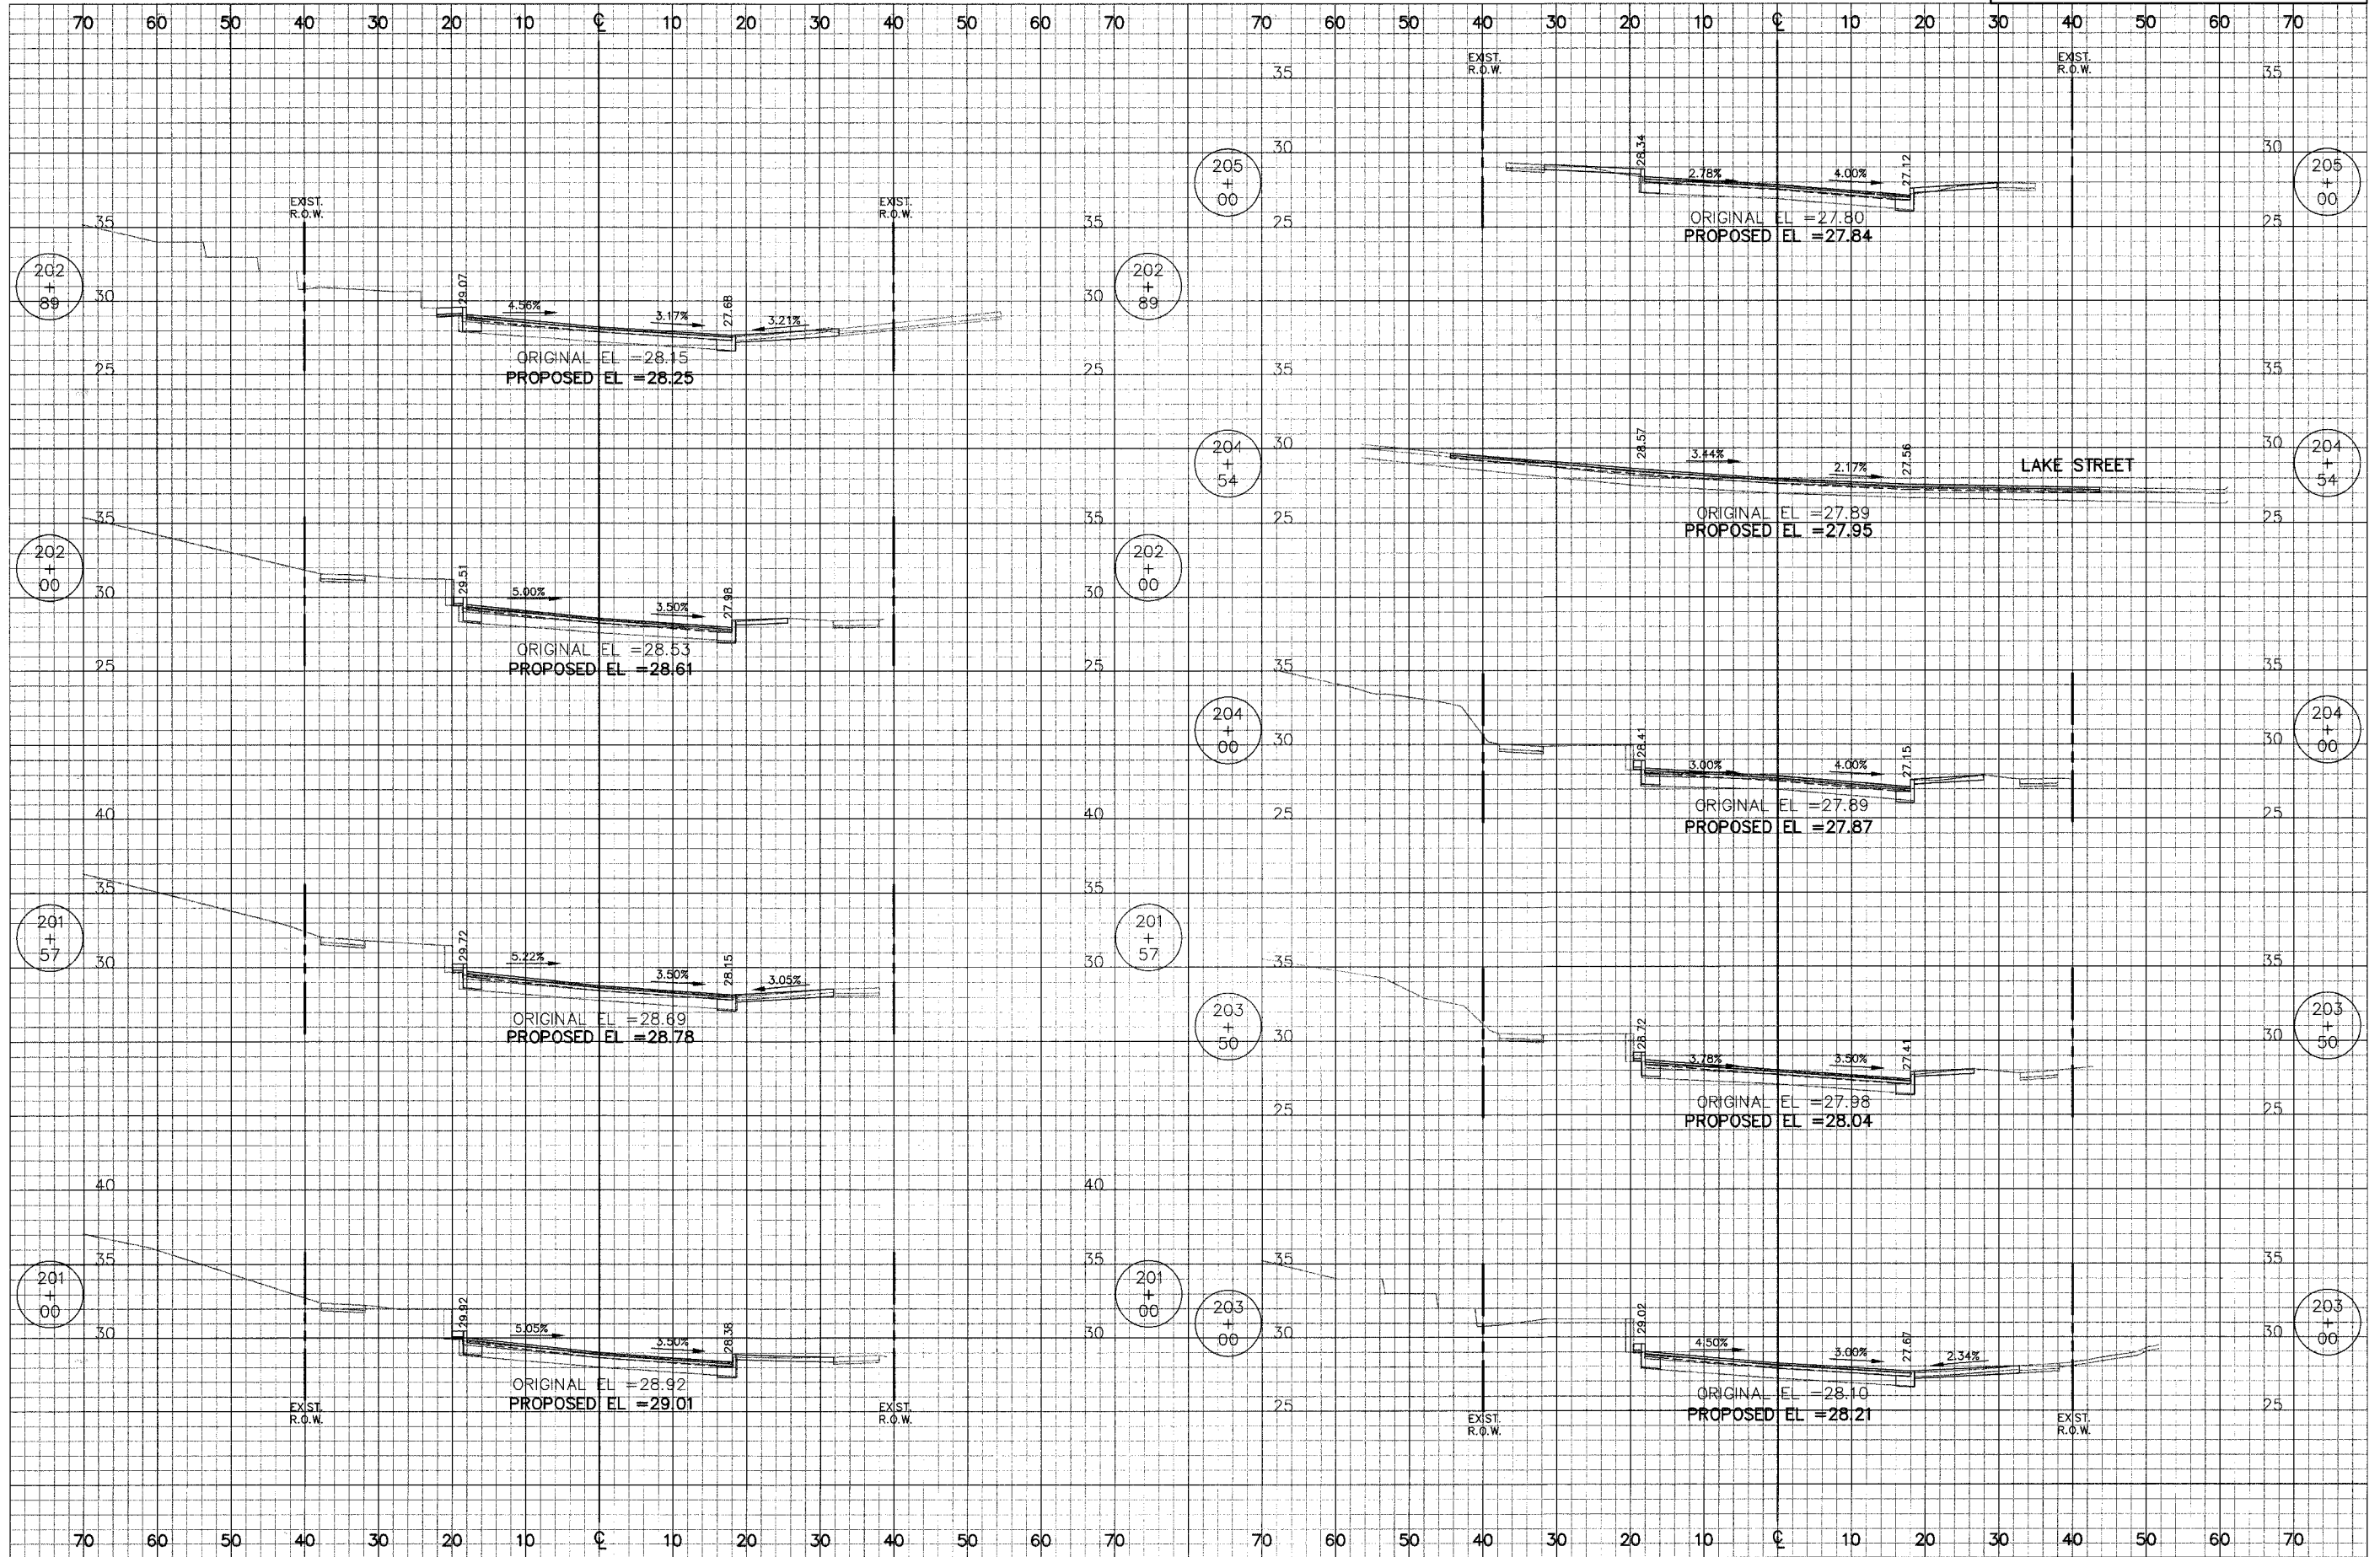

J:\1944\Phase II\cod\Sheets\Xsec\1944_xs03.dwg
Aug 26, 2007 11:23AM