


CITY OF EVANSTON		DATE	TOTAL SHEETS	SHEET NO
RIDGE AVENUE		8/31/2007	115	104
STA.	215+00	TO STA.	219+50	

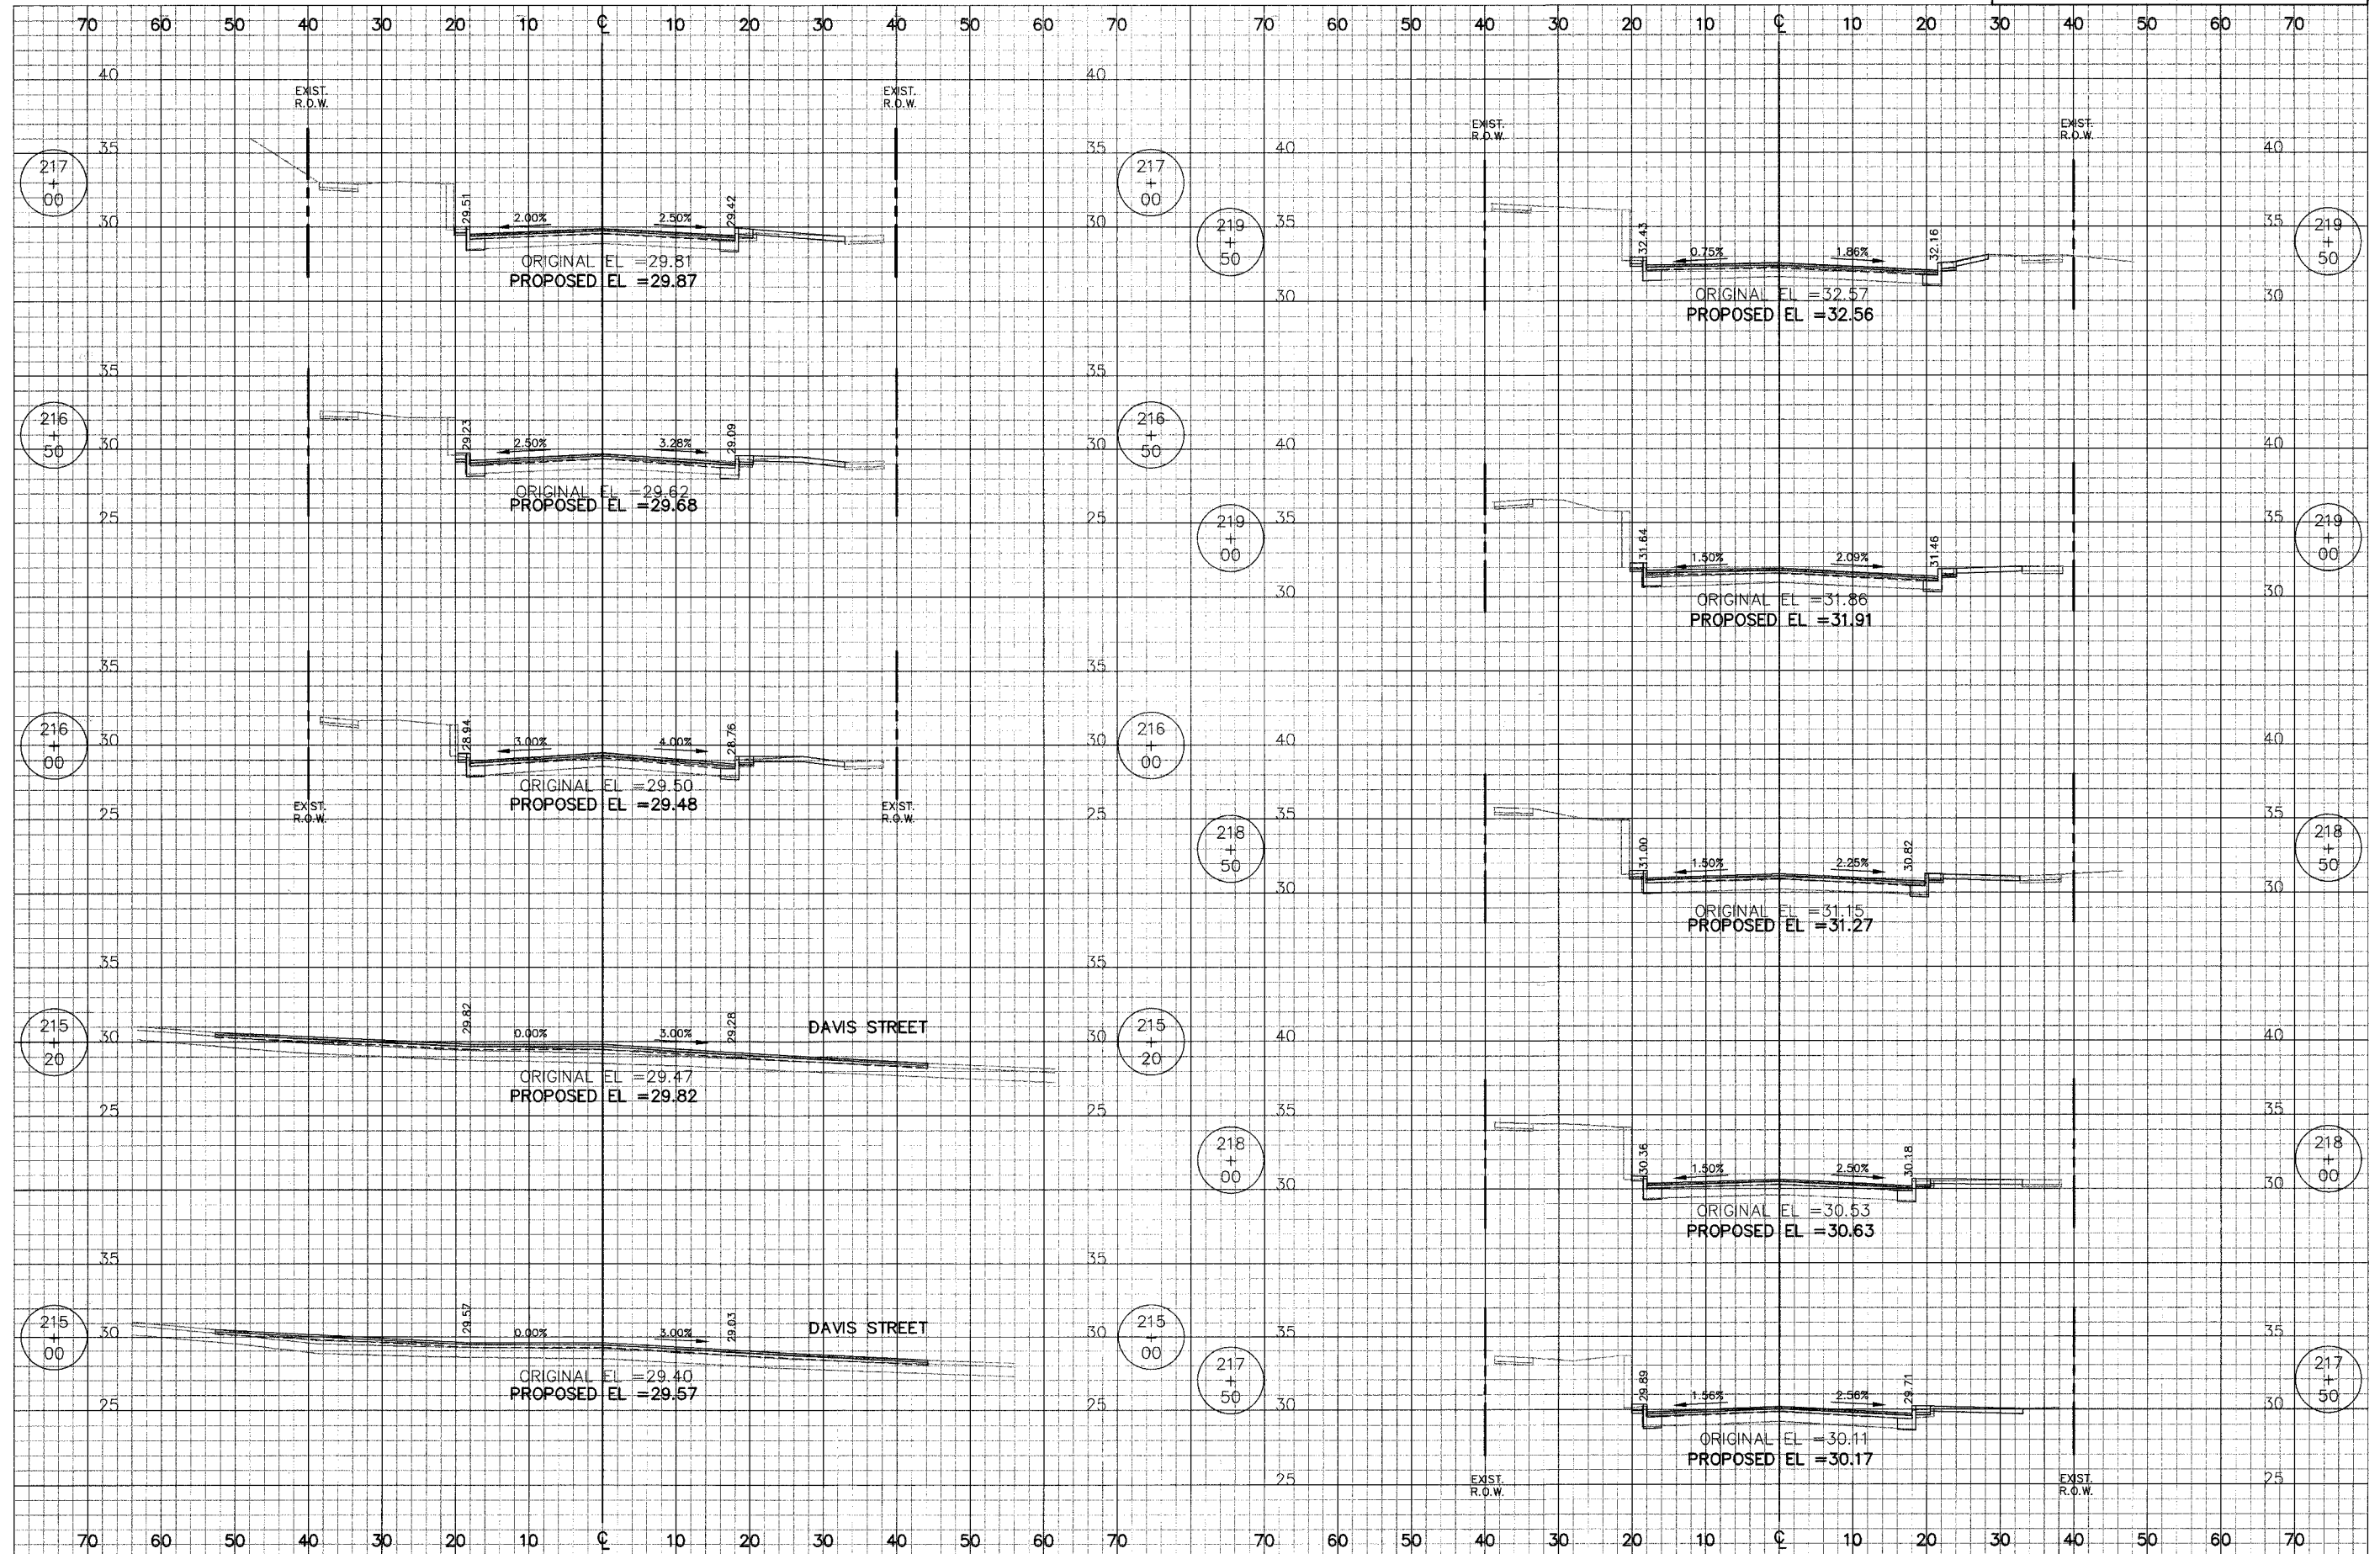

J:\1944\Phase II\Cad\Sheets\Xsec\1944_xsec03.dwg
Aug 26, 2007 11:24AM