


CITY OF EVANSTON	DATE	TOTAL SHEETS	SHEET NO.
RIDGE AVENUE	6/31/2007	115	105
STA. 220+00	TO STA. 224+60		

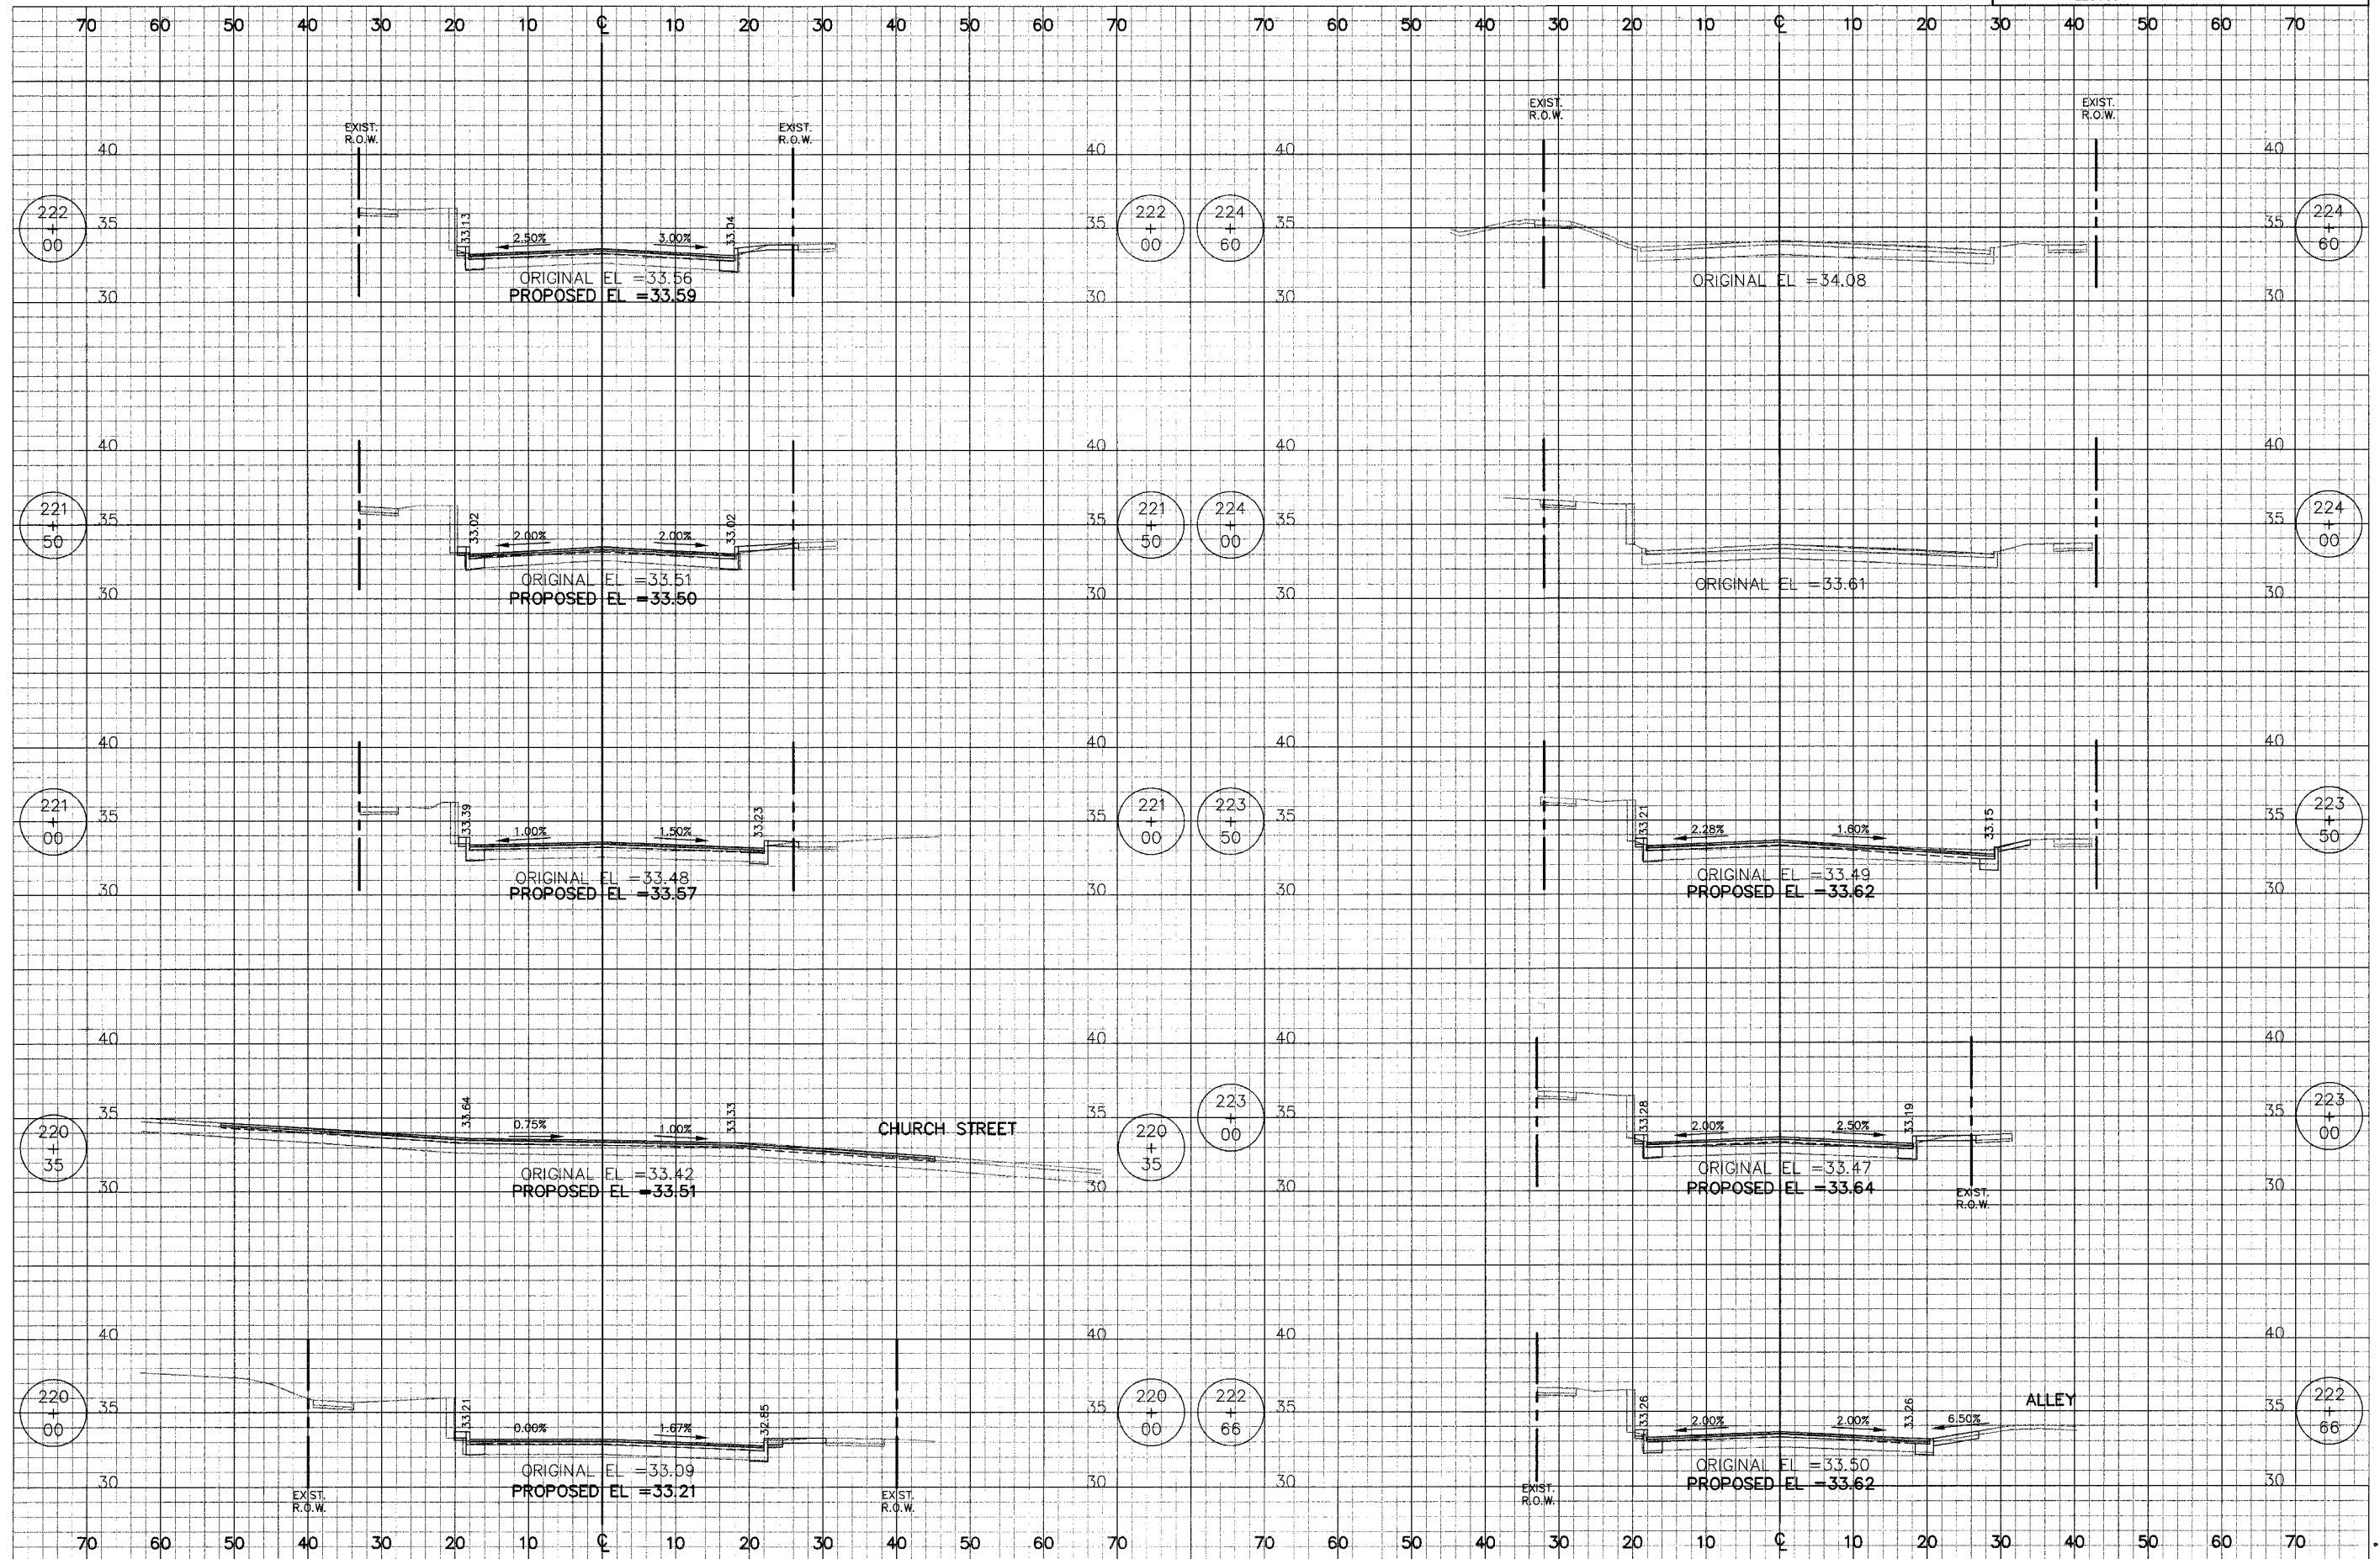

J:\1944\Phase II\cad\Sheets\Xeac\1944_xs03.dwg
Aug 26, 2007 11:25AM