


Section  
99-00215-00-T2  
Sheet 12

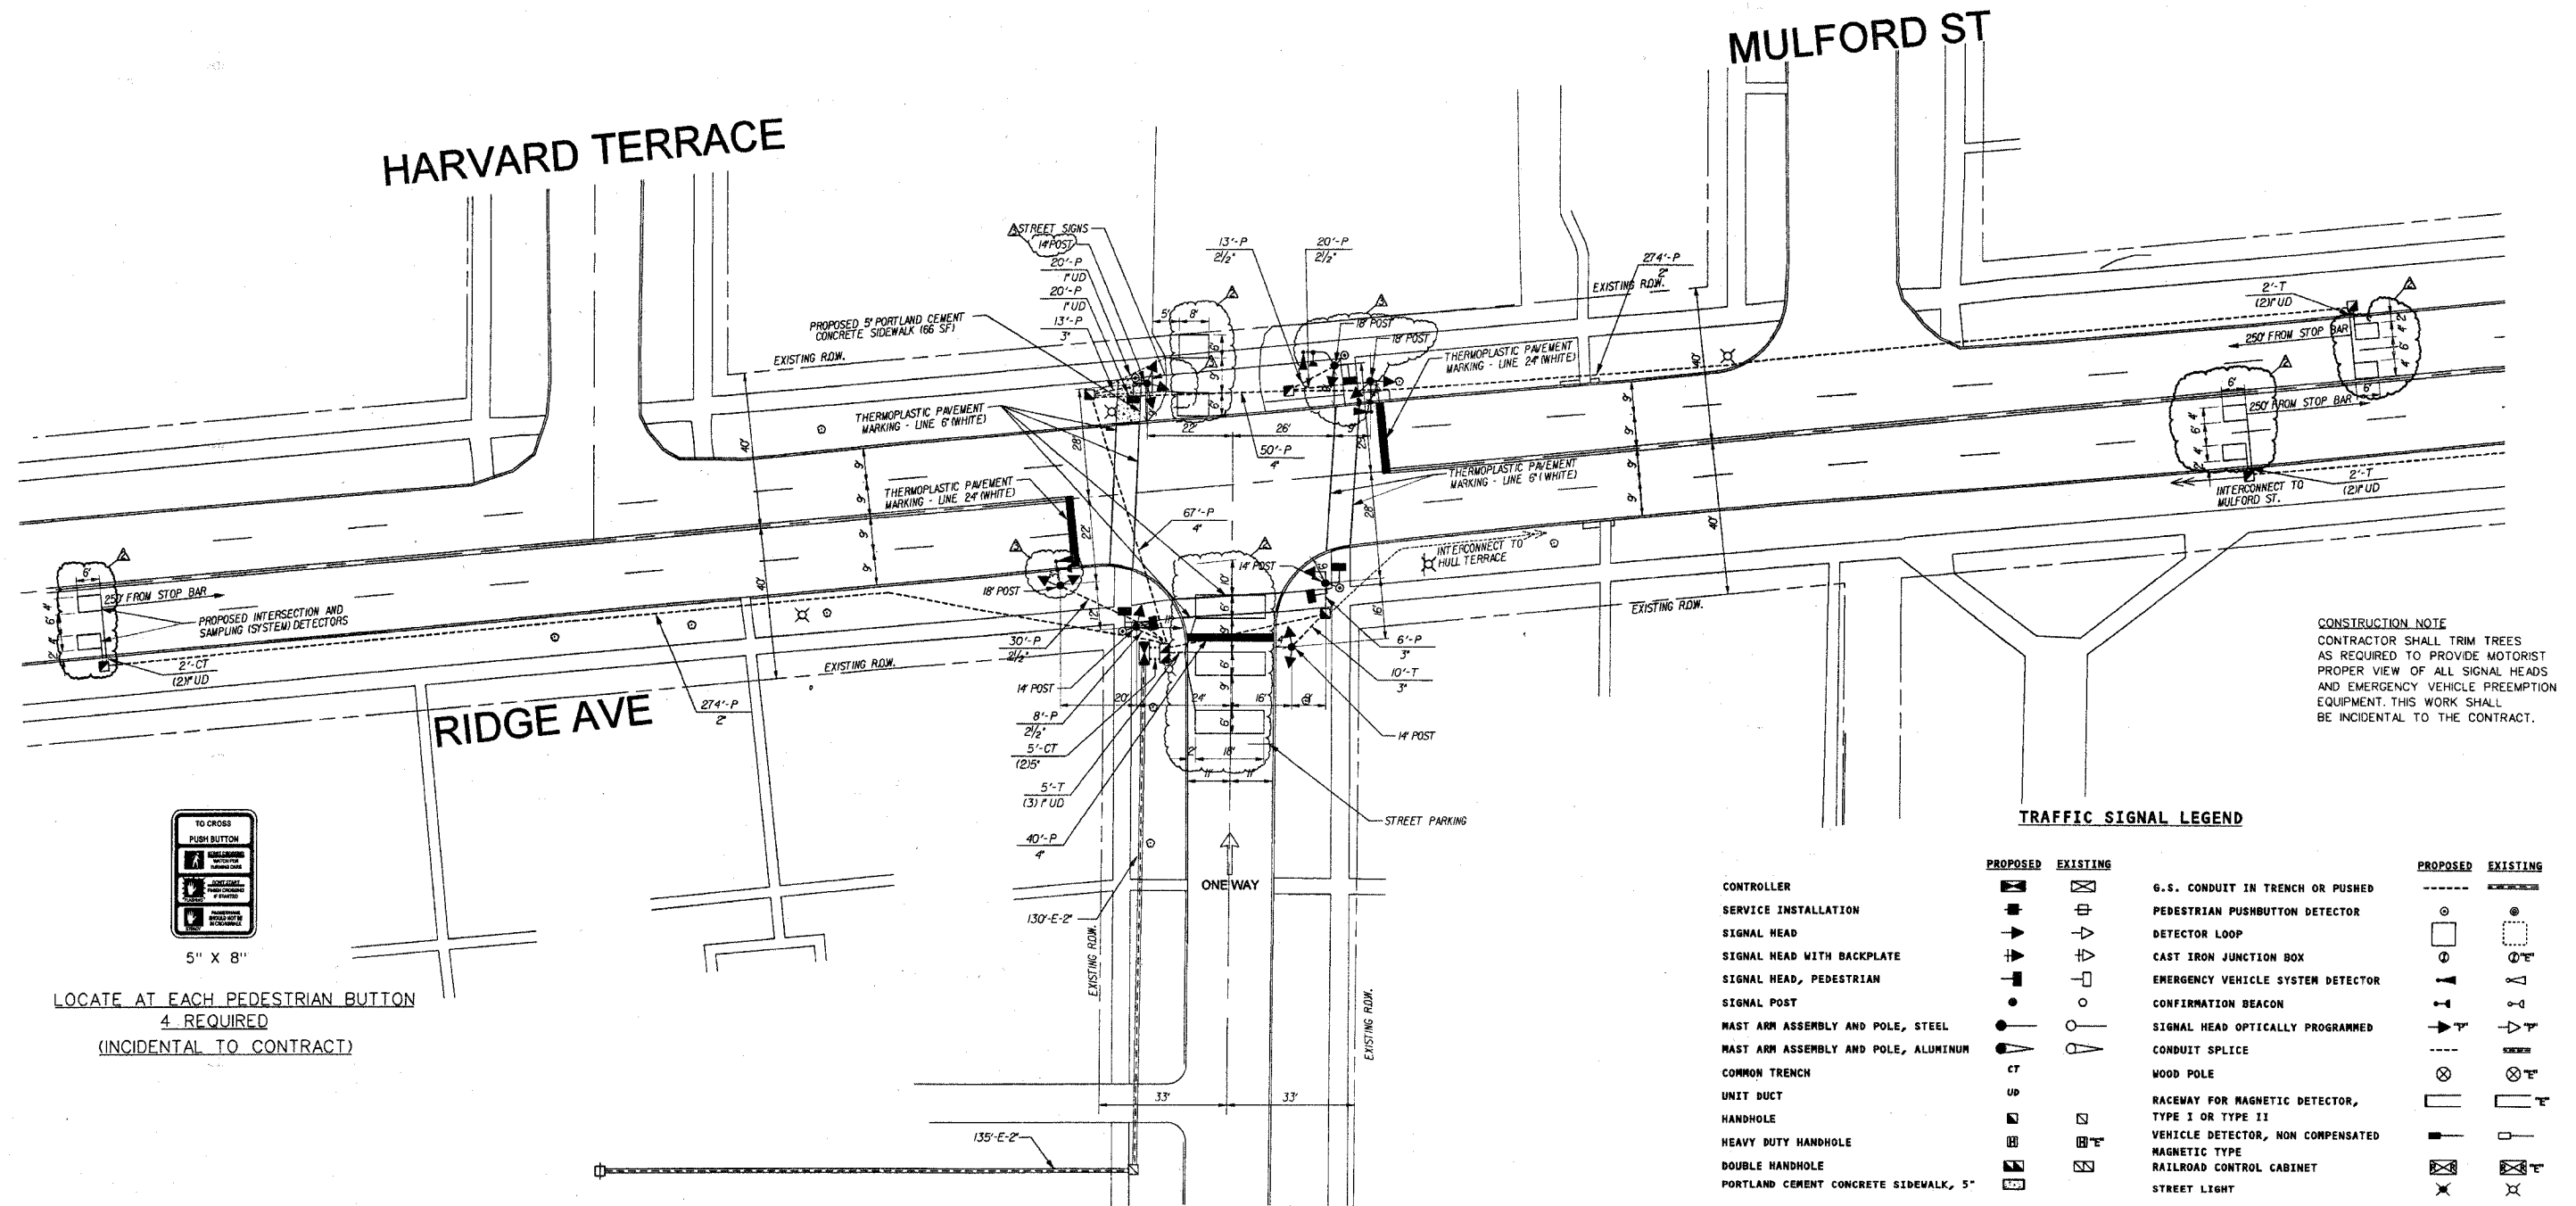

**CONSTRUCTION NOTE**  
CONTRACTOR SHALL TRIM TREES AS REQUIRED TO PROVIDE MOTORIST PROPER VIEW OF ALL SIGNAL HEADS AND EMERGENCY VEHICLE PREEMPTION EQUIPMENT. THIS WORK SHALL BE INCIDENTAL TO THE CONTRACT.



5" X 8"

LOCATE AT EACH PEDESTRIAN BUTTON  
4 REQUIRED  
(INCIDENTAL TO CONTRACT)

**TRAFFIC SIGNAL LEGEND**

	PROPOSED	EXISTING		PROPOSED	EXISTING
CONTROLLER	[Symbol]	[Symbol]	G.S. CONDUIT IN TRENCH OR PUSHED	[Symbol]	[Symbol]
SERVICE INSTALLATION	[Symbol]	[Symbol]	PEDESTRIAN PUSHBUTTON DETECTOR	[Symbol]	[Symbol]
SIGNAL HEAD	[Symbol]	[Symbol]	DETECTOR LOOP	[Symbol]	[Symbol]
SIGNAL HEAD WITH BACKPLATE	[Symbol]	[Symbol]	CAST IRON JUNCTION BOX	[Symbol]	[Symbol]
SIGNAL HEAD, PEDESTRIAN	[Symbol]	[Symbol]	EMERGENCY VEHICLE SYSTEM DETECTOR	[Symbol]	[Symbol]
SIGNAL POST	[Symbol]	[Symbol]	CONFIRMATION BEACON	[Symbol]	[Symbol]
MAST ARM ASSEMBLY AND POLE, STEEL	[Symbol]	[Symbol]	SIGNAL HEAD OPTICALLY PROGRAMMED	[Symbol]	[Symbol]
MAST ARM ASSEMBLY AND POLE, ALUMINUM	[Symbol]	[Symbol]	CONDUIT SPLICE	[Symbol]	[Symbol]
COMMON TRENCH	[Symbol]	[Symbol]	WOOD POLE	[Symbol]	[Symbol]
UNIT DUCT	[Symbol]	[Symbol]	RACEWAY FOR MAGNETIC DETECTOR, TYPE I OR TYPE II	[Symbol]	[Symbol]
HANDHOLE	[Symbol]	[Symbol]	VEHICLE DETECTOR, NON COMPENSATED	[Symbol]	[Symbol]
HEAVY DUTY HANDHOLE	[Symbol]	[Symbol]	MAGNETIC TYPE	[Symbol]	[Symbol]
DOUBLE HANDHOLE	[Symbol]	[Symbol]	RAILROAD CONTROL CABINET	[Symbol]	[Symbol]
PORTLAND CEMENT CONCRETE SIDEWALK, 5'	[Symbol]	[Symbol]	STREET LIGHT	[Symbol]	[Symbol]

GENERAL NOTE: SIGNAL HEADS SHALL CONTAIN L.E.D. MODULES FOR THE RED, YELLOW, GREEN BALL AND ARROW INDICATIONS. PEDESTRIAN HEADS SHALL CONTAIN 16" L.E.D. SIDE-BY-SIDE INTERNATIONAL SYMBOL INDICATIONS.

**MULFORD ST**

REVISIONS		
NO.	DATE	DESCRIPTION
1	06-08-06	MISCELLANEOUS REVISION
2	11-15-06	DETECTOR LOOPS AND SYSTEM DETECTOR LOOPS TO BE INSTALLED BY OTHERS AT A LATER DATE
3	11-15-06	EVP REVISIONS

**TRAFFIC SIGNAL INSTALLATION PLAN**

RIDGE AVE. @ MULFORD ST.  
EVANSTON, ILLINOIS

CITY OF EVANSTON  
12...sp.dgn  
**T12**  
SCALE: 1"=20'  
DATE: APRIL 28, 2006  
IN BY: DWS  
CHECKED BY: PAW