


FAS ROUTE NO.	SEC	COUNTY	TOTAL SHEETS	SHEET NO.
-	*	DEKALB	21	11
ILLINOIS PROJECT BRS-1122(107)			DATE	

\* 04-00206-00-BR  
CONTRACT NO. 87316

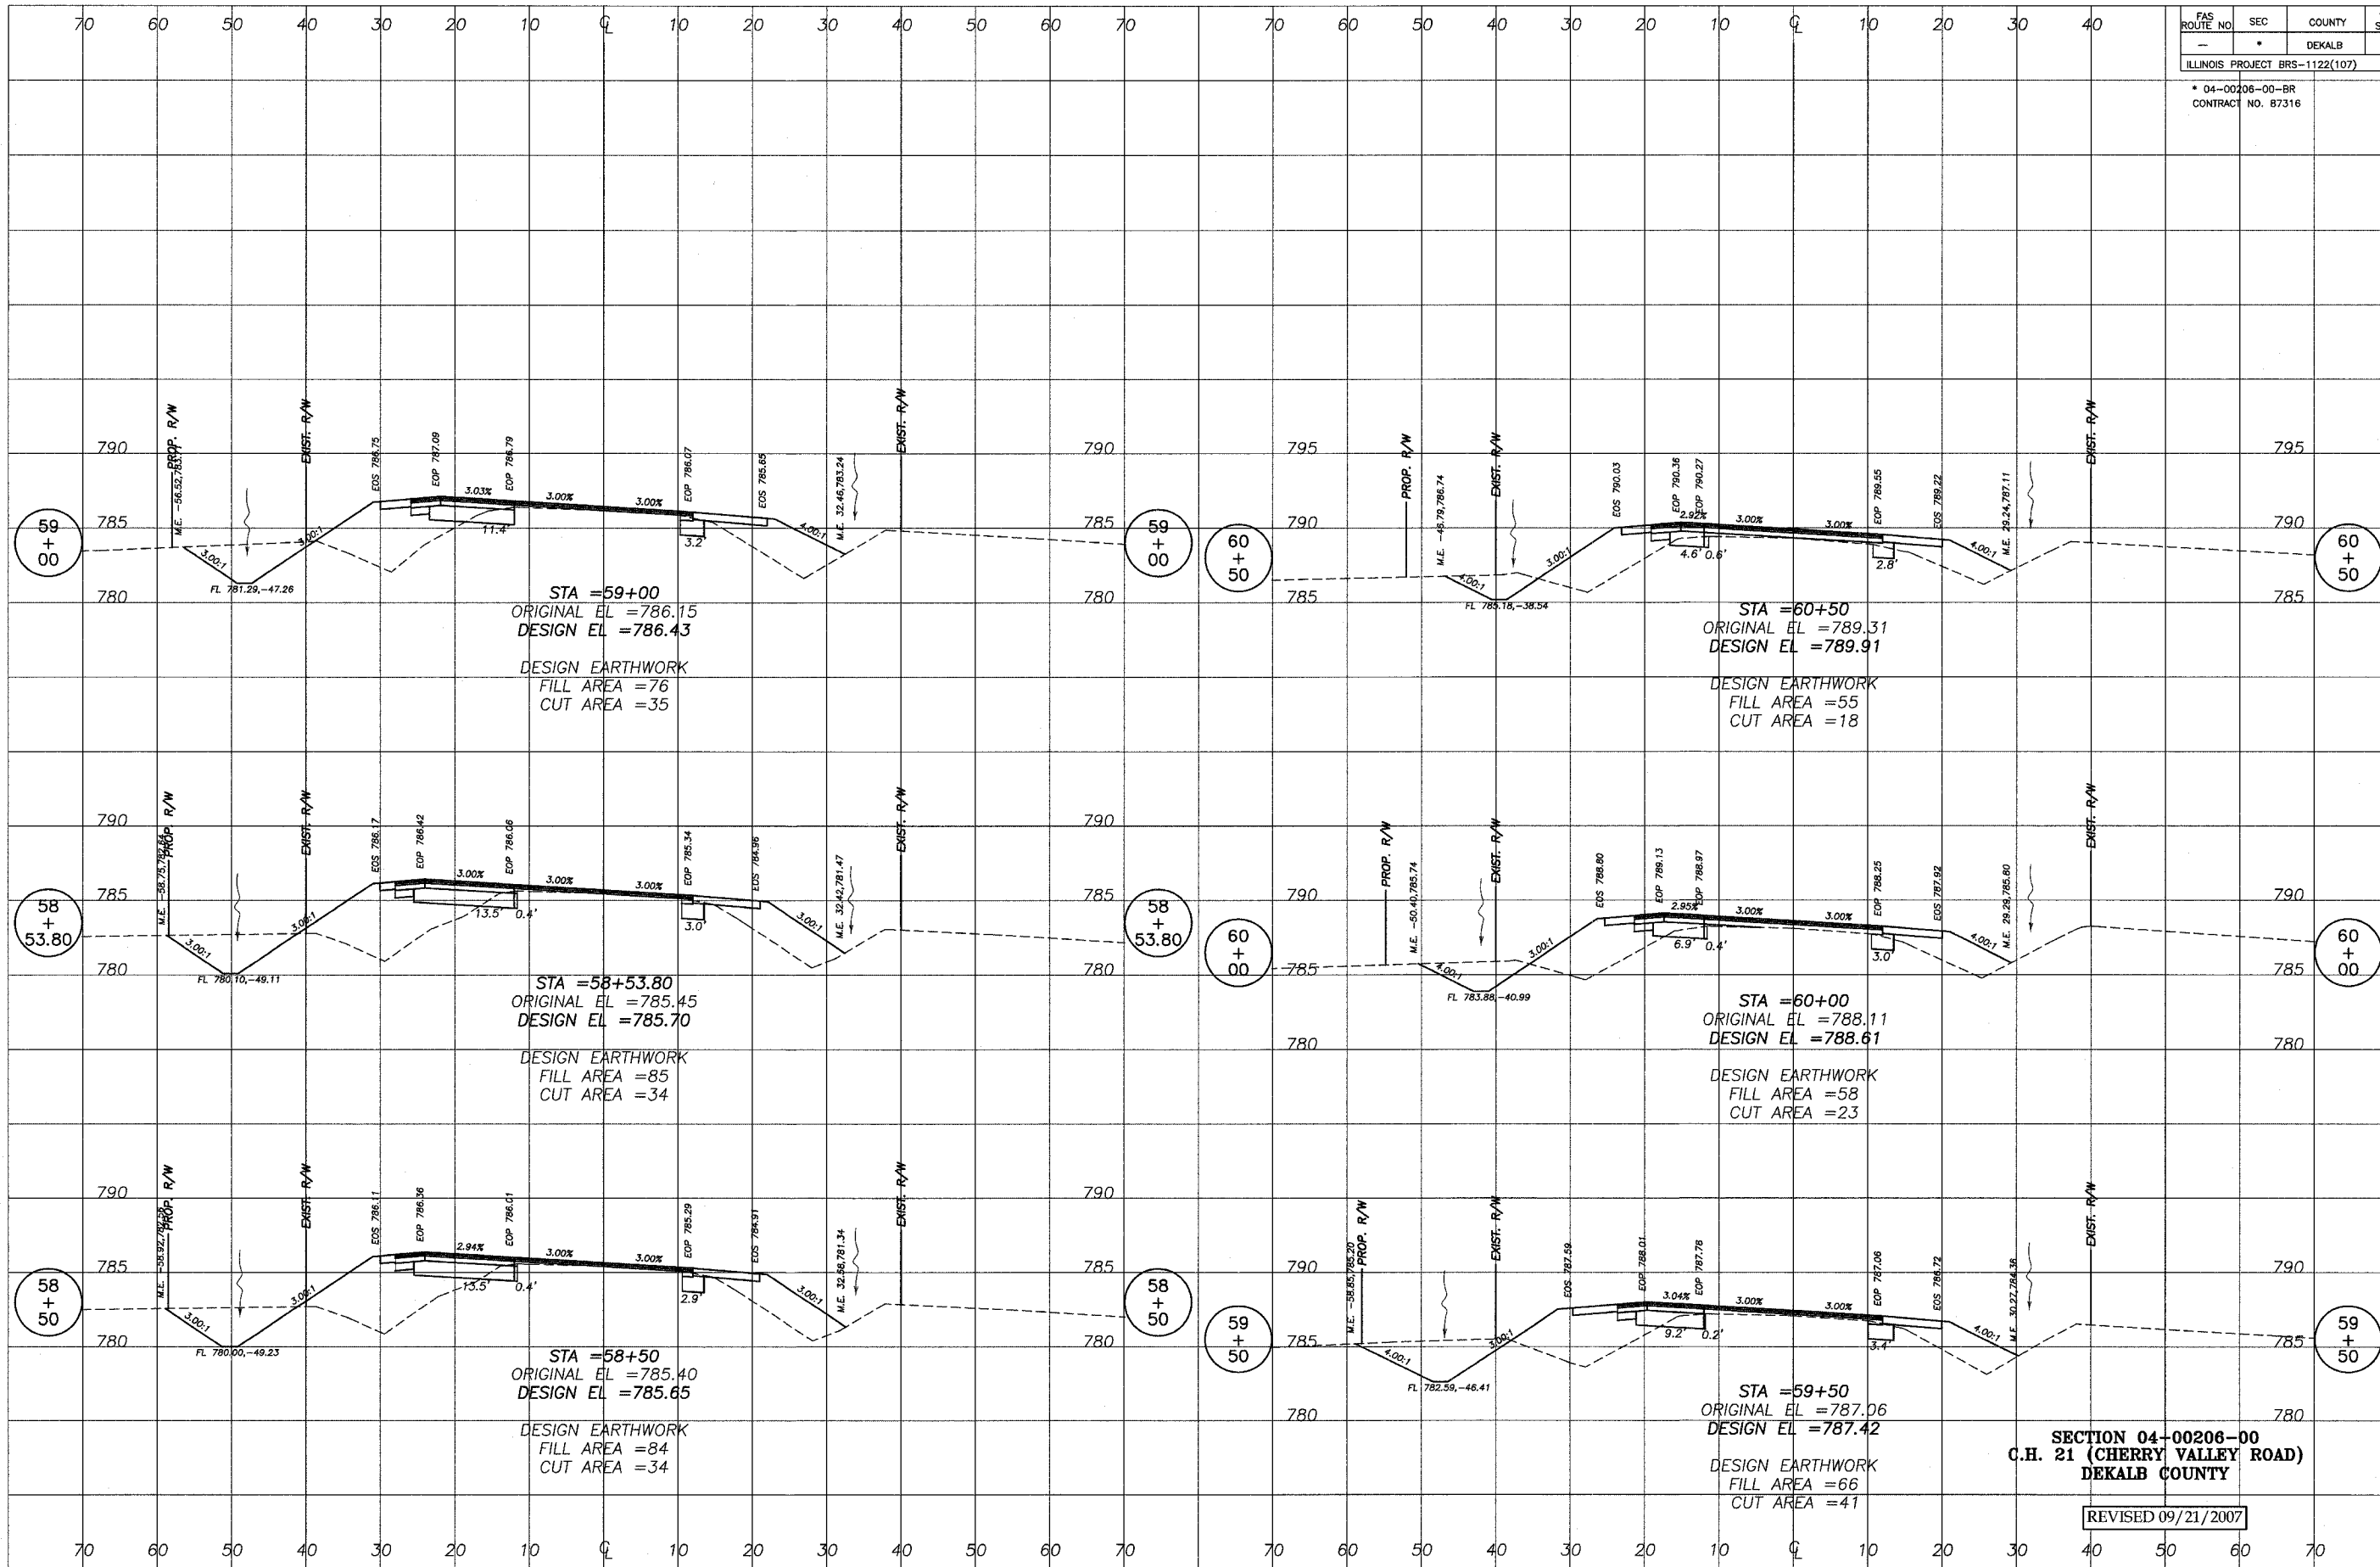

SECTION 04-00206-00  
C.H. 21 (CHERRY VALLEY ROAD)  
DEKALB COUNTY

REVISED 09/21/2007

1968 - 2007  
AFTER  
**39**  
YEARS  
WE'RE STILL  
"Turning Ideas... Into Reality!"

WENDLER ENGINEERING SERVICES, INC.  
Structural & Civil Engineers—Land Surveying—Environmental Services  
Illinois Professional Design Firm No. 184-000848

6855 TIMBER CREEK ROAD - P.O. BOX 486 - DIXON, IL 61021 - 615-298-2261  
28 E. MARION SUITE 3 - PRINCETON, IL 61356 - 615-619-4731  
1178 WEST STATE ST. - STURBECK, IL 61176 - 615-695-5086  
804 FREEDOM E-WALK - info@wenserv.com