



F.A.U. RTE.	SECTION	COUNTY	TOTAL SHEETS	SHEET NO.
5355	04-00167-00-WR	DEKALB	62	12
STA. 35+50		TO STA. 49+30		
FED. ROAD DIST. NO.		ILLINOIS FED. AID PROJECT		

PLAN	DATE	BY
REVIEWED		
DESIGNED		
CHECKED		
NOTED		
DATE		

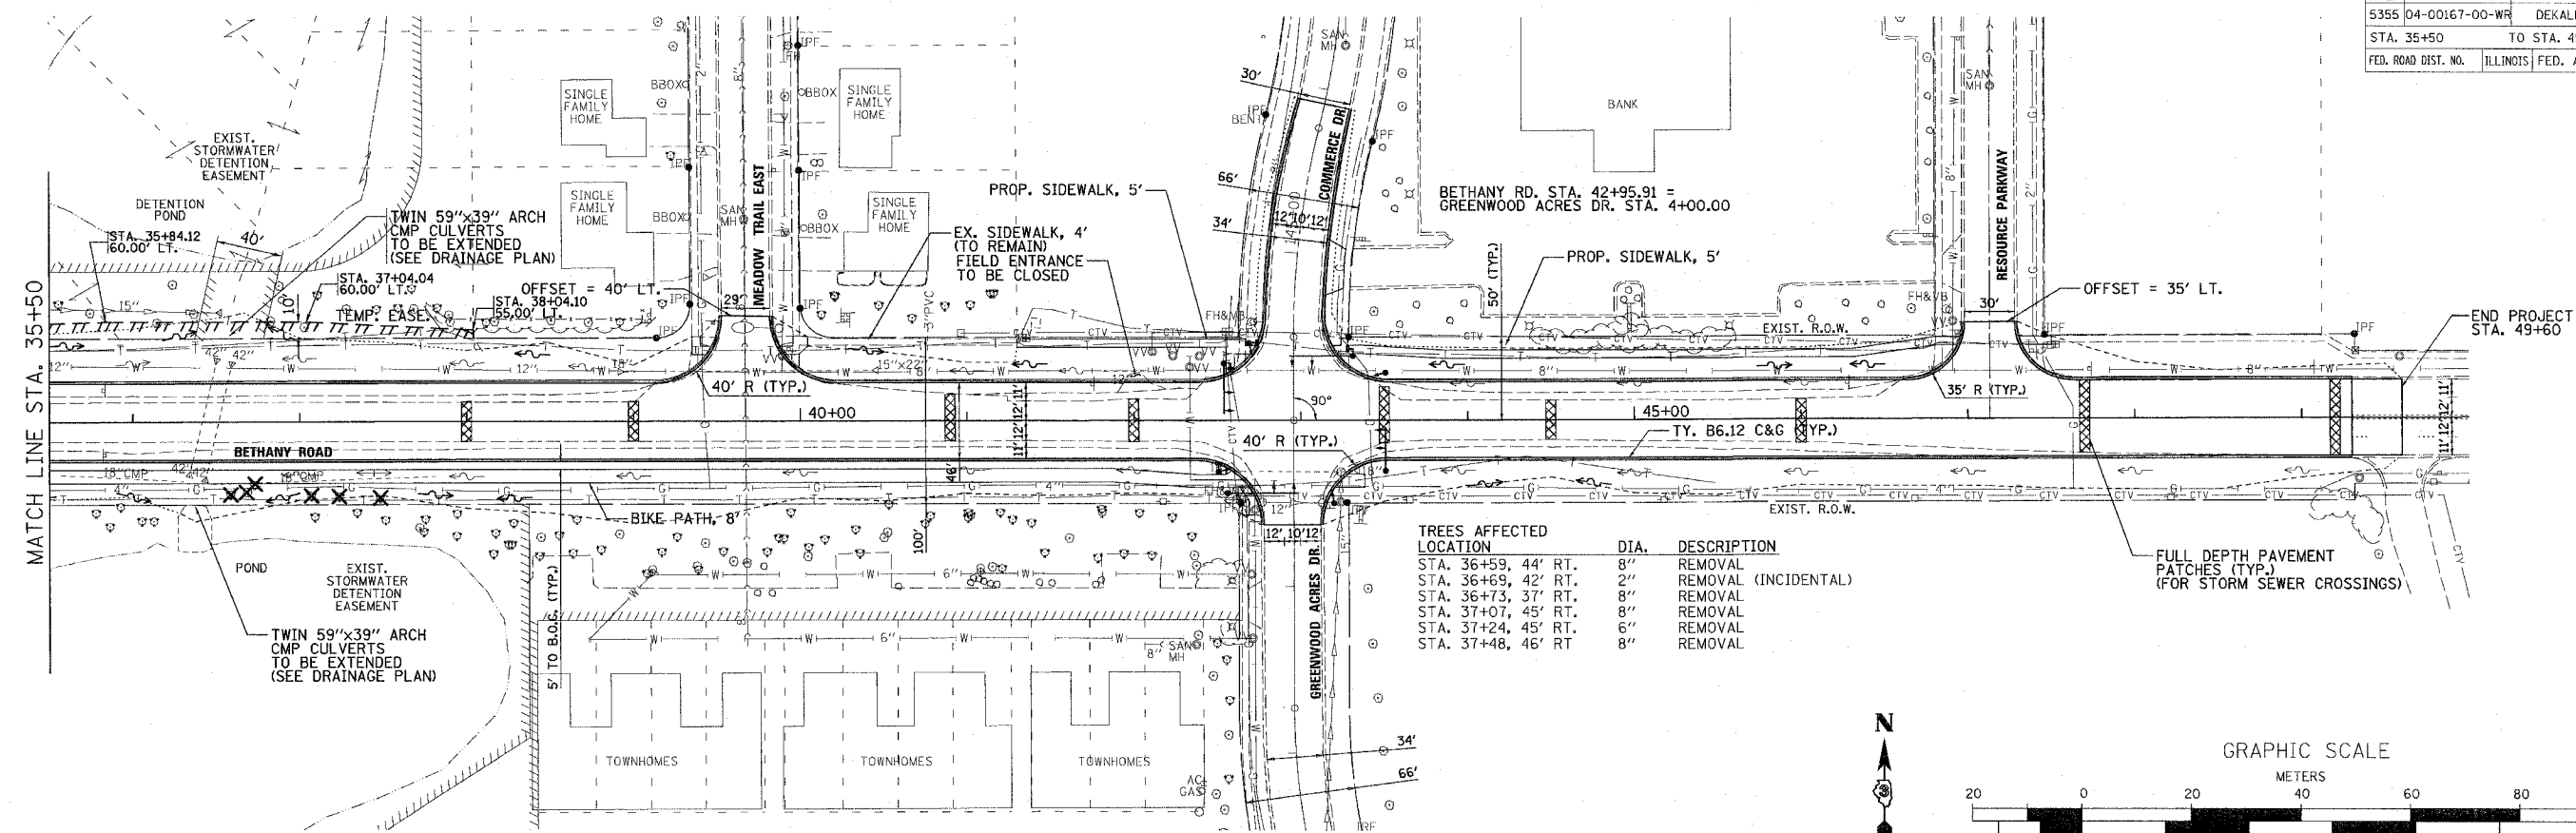


TREES AFFECTED

LOCATION	DIA.	DESCRIPTION
STA. 36+59, 44' RT.	8"	REMOVAL
STA. 36+69, 42' RT.	2"	REMOVAL (INCIDENTAL)
STA. 36+73, 37' RT.	8"	REMOVAL
STA. 37+07, 45' RT.	8"	REMOVAL
STA. 37+24, 45' RT.	6"	REMOVAL
STA. 37+48, 46' RT.	8"	REMOVAL

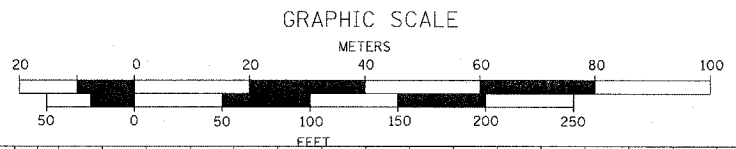

PROFILE	DATE	BY
REVIEWED		
DESIGNED		
CHECKED		
NOTED		
DATE		

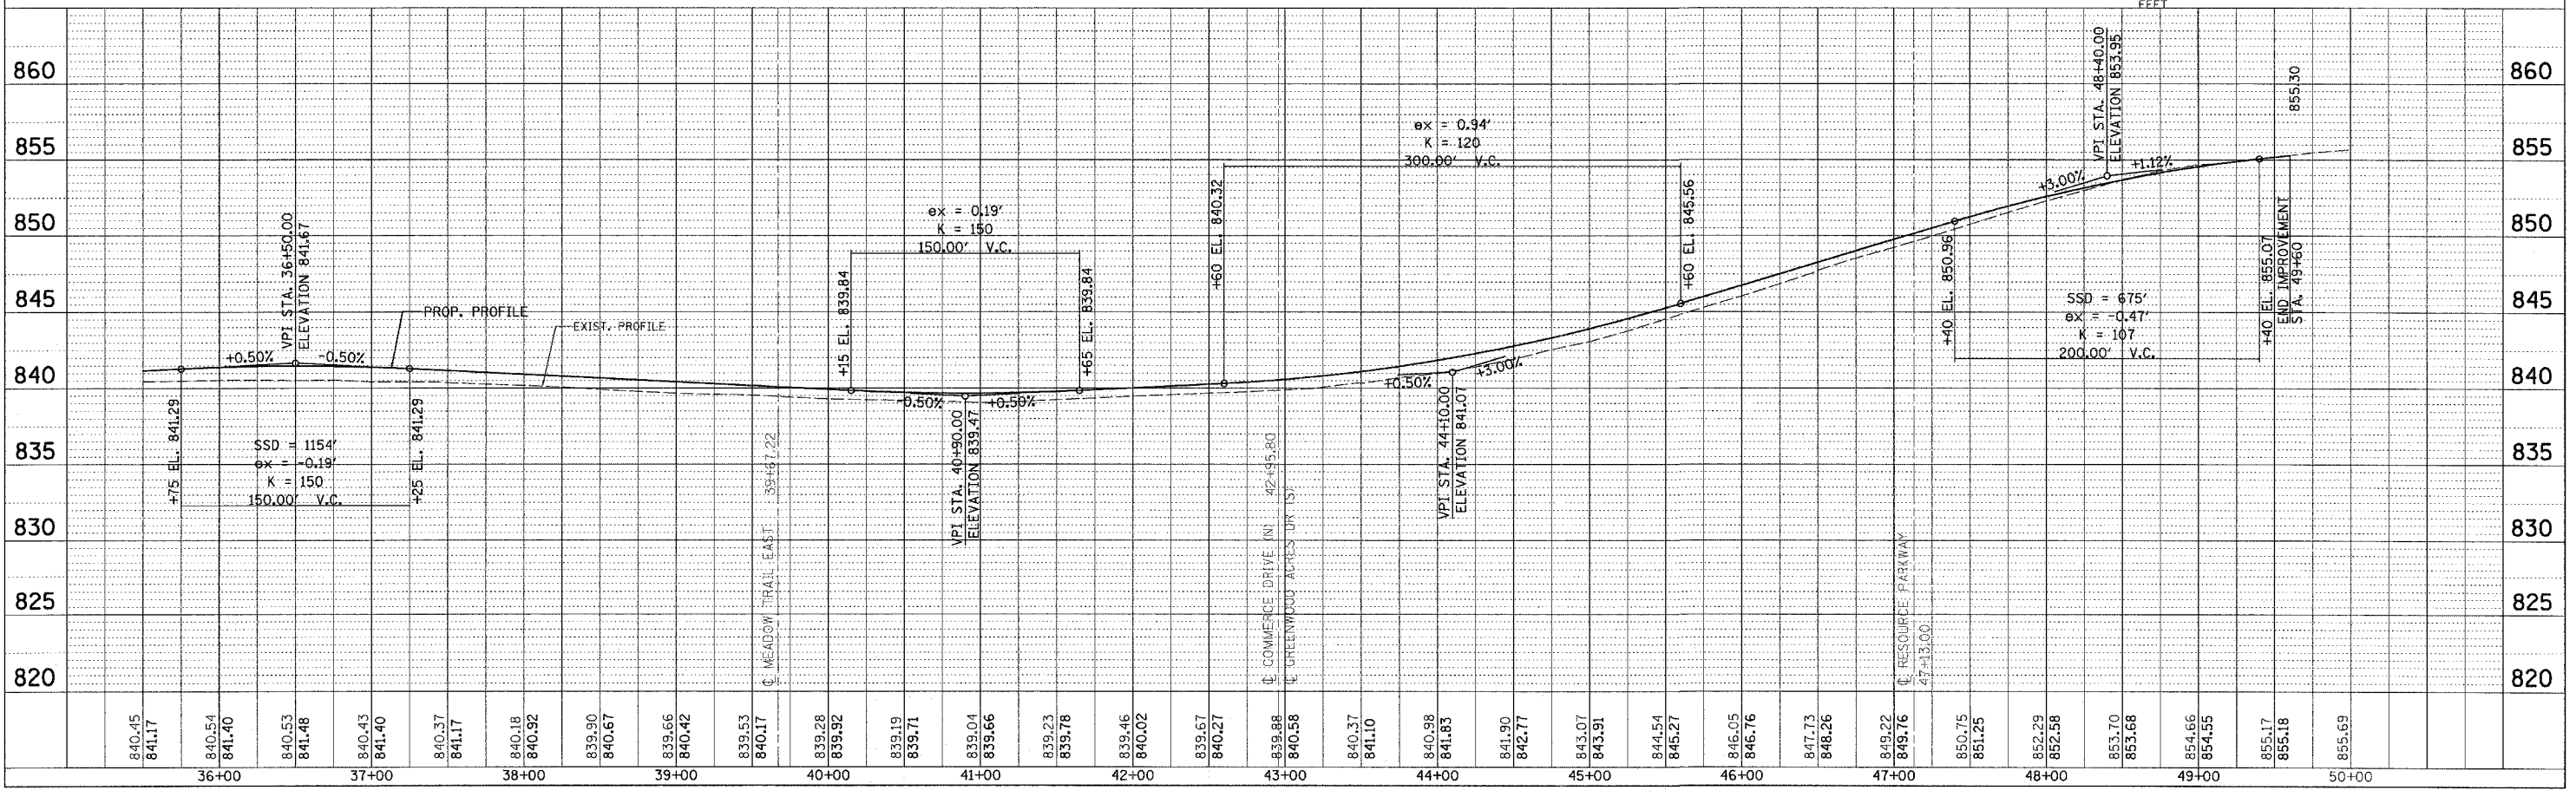

PLOT DATE = 8/16/2007
FILE NAME = H:\Cadd\87331-BethanyRd\Civil\Drawn\VP82.dgn
PLOT SCALE = 1"=50'
USER NAME = USER