


F.A.U. RTE.	SECTION	COUNTY	TOTAL SHEETS	SHEET NO.
5355	04-00167-00-WR	DEKALB	62	16
STA.		TO STA.		
FED. ROAD DIST. NO.	ILLINOIS	FED. AID PROJECT		


**M.O.T. NOTES**

1. CONTRACTOR SHALL KEEP THE SIDE STREETS OPEN AT ALL TIMES BY UTILIZING SUB-STAGES NOT SHOWN.
2. BETHANY ROAD LANE CLOSURES SHALL BE AVOIDED, BUT SHORT TERM CLOSURES MAY BE ALLOWED AT THE DISCRETION OF THE ENGINEER. LANE CLOSURES SHALL BE IN ACCORDANCE WITH AN APPLICABLE IDOT STANDARD OR AS APPROVED BY THE ENGINEER.
3. COMMERCE DRIVE AND OTHER SIDE STREET M.O.T. SHALL BE IN ACCORDANCE WITH THE APPLICABLE STANDARDS FOR URBAN LANE CLOSURES.
4. STOP BAR PAVEMENT MARKINGS (2' WHITE) (ON SIDE STREETS) ARE NOT SHOWN. LOCATIONS TO BE DETERMINED IN FIELD AS APPROVED BY THE ENGINEER.

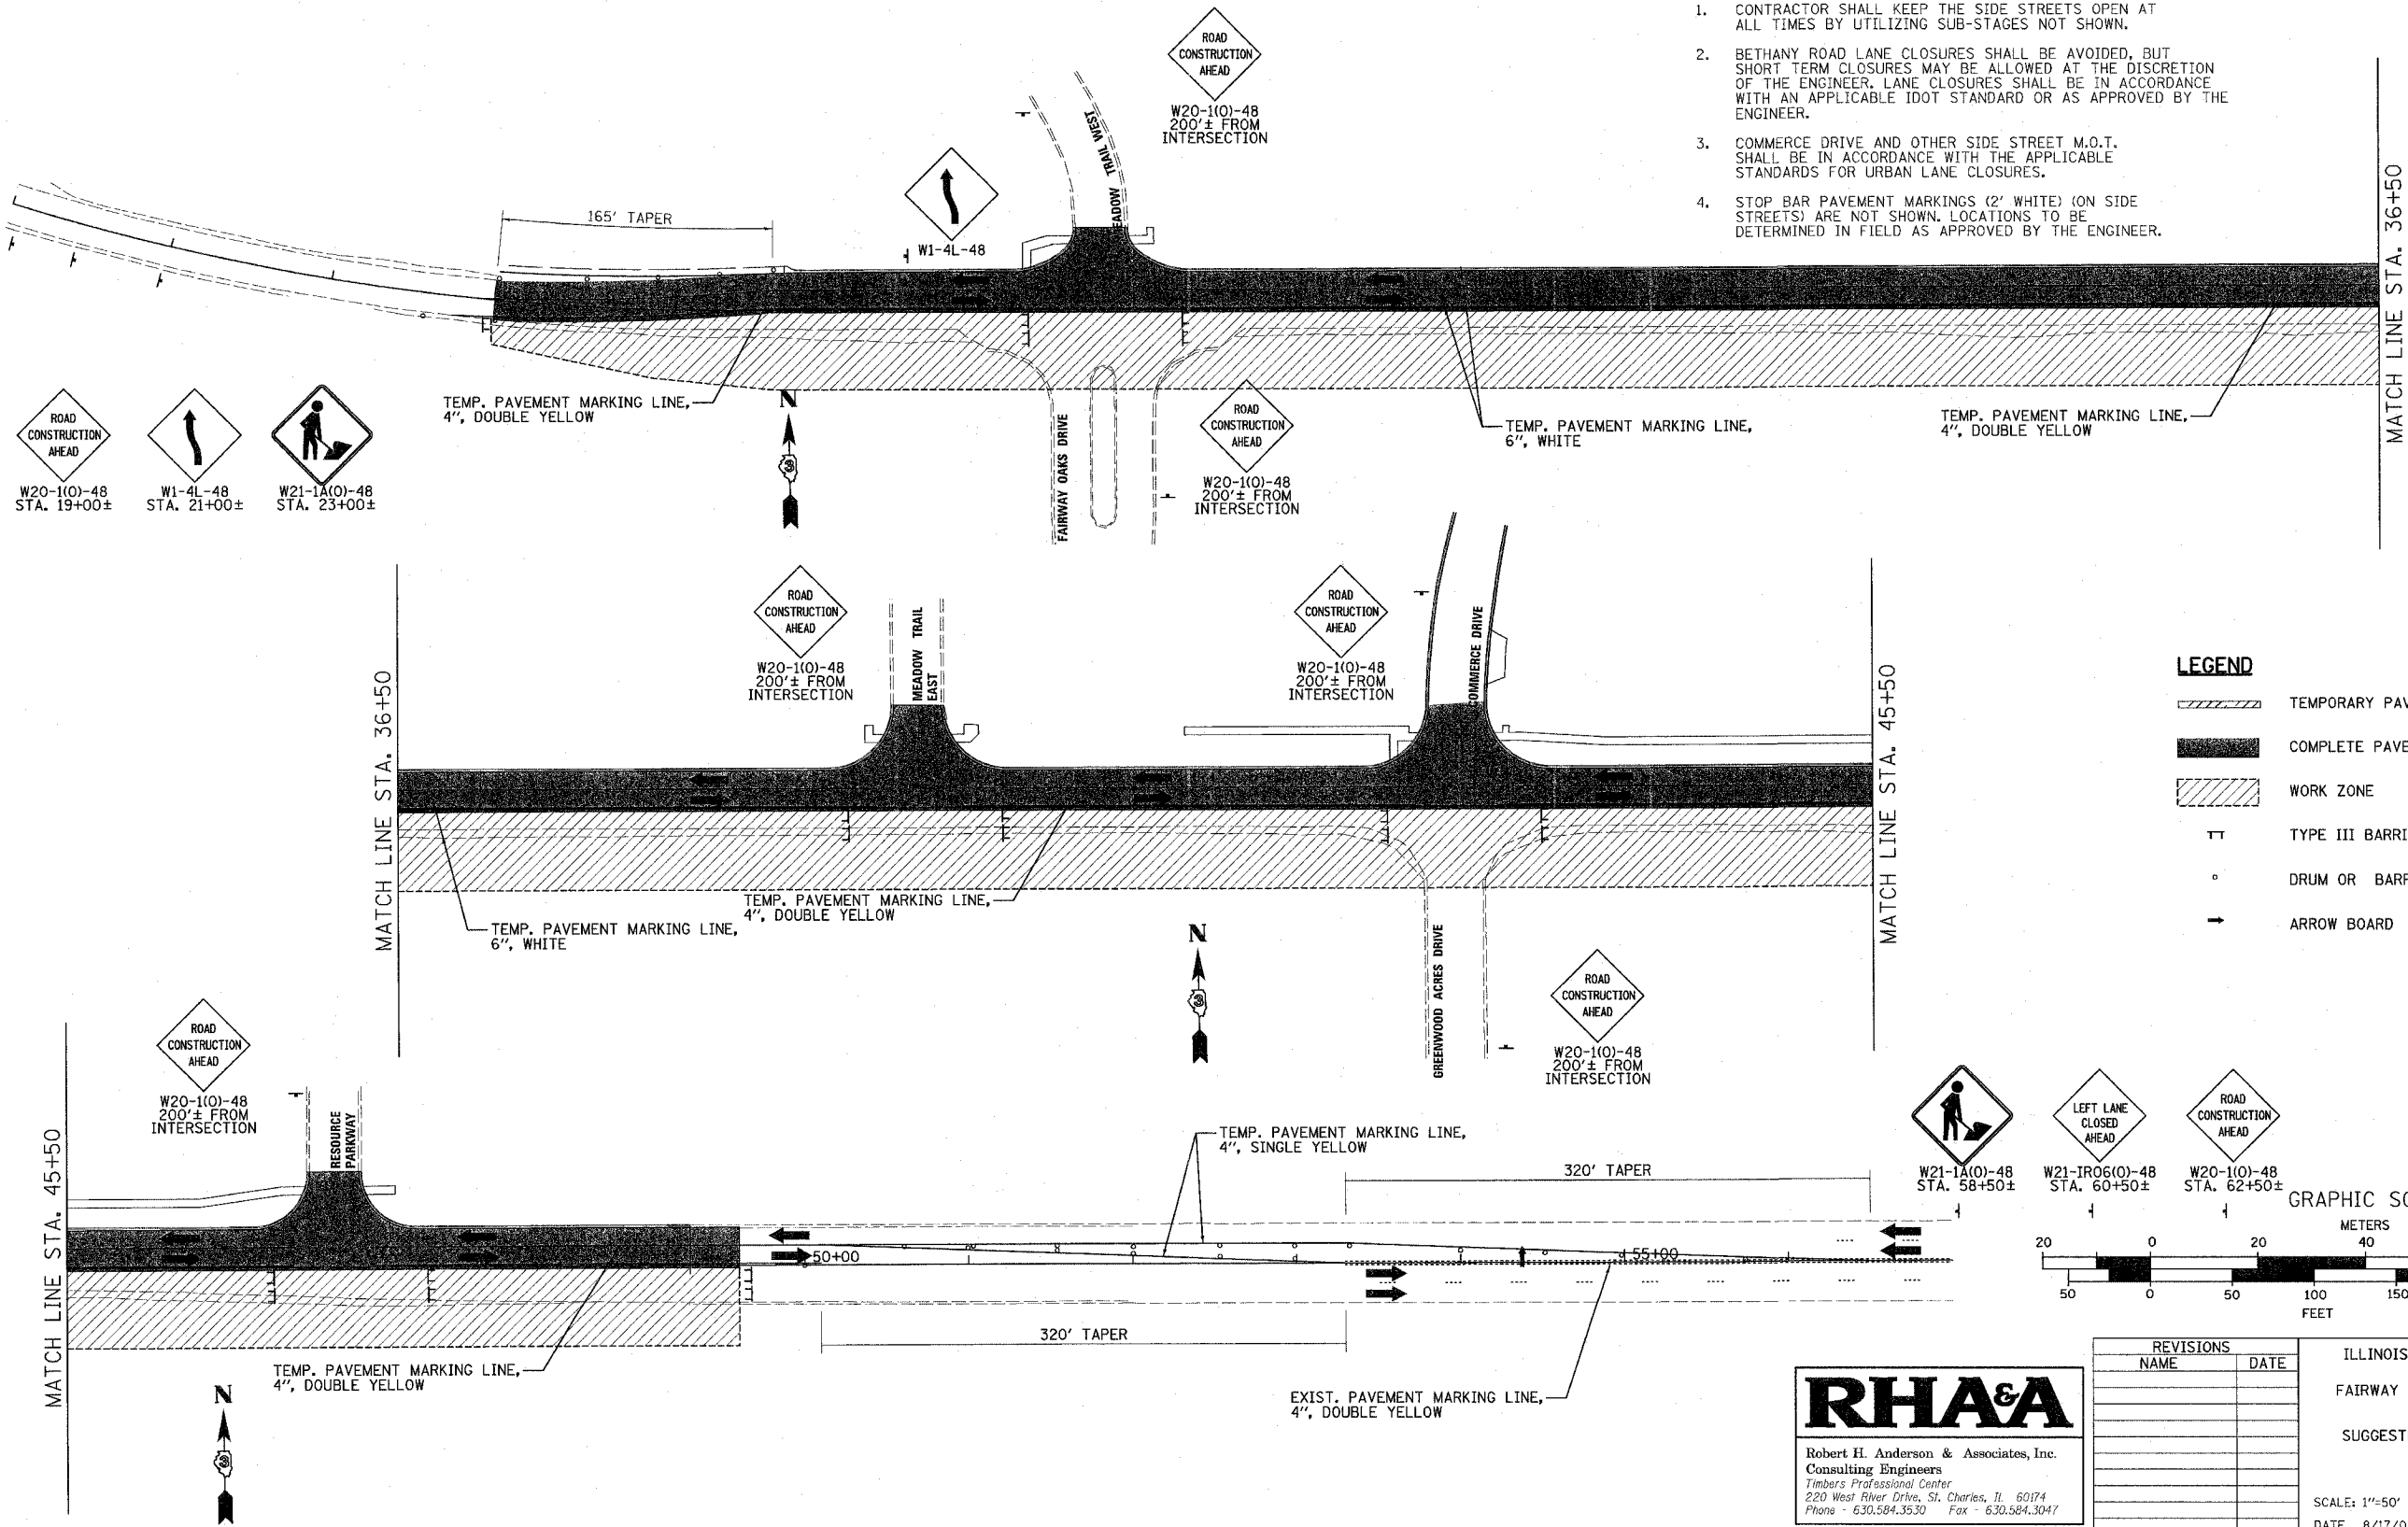

**LEGEND**

- TEMPORARY PAVEMENT WIDENING
- COMPLETE PAVEMENT
- WORK ZONE
- TYPE III BARRICADE
- DRUM OR BARRICADE
- ARROW BOARD

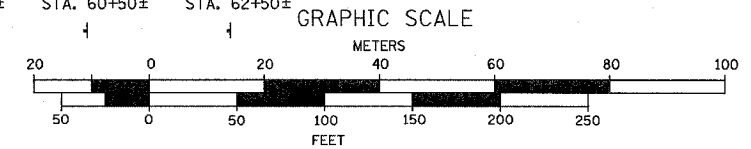

REVISIONS	
NAME	DATE

ILLINOIS DEPARTMENT OF TRANSPORTATION  
 BETHANY ROAD WIDENING  
 FAIRWAY OAKS DRIVE TO RESOURCE PARKWAY  
 CITY OF DEKALB  
 SUGGESTED MAINTENANCE OF TRAFFIC PLAN  
 STAGE III

SCALE: 1"=50'  
 DATE: 8/17/07  
 DRAWN BY: KMA  
 CHECKED BY: BP

**RH&A**  
 Robert H. Anderson & Associates, Inc.  
 Consulting Engineers  
 Timbers Professional Center  
 220 West River Drive, St. Charles, IL 60174  
 Phone - 630.584.3530 Fax - 630.584.3047

PLOT DATE: 8/16/2007  
 FILE NAME: H:\Dekalb\157283-BethanyRd\Civil\Drawn\Drawn\Drawn.dgn  
 PLOT SCALE: 1"=50'  
 USER NAME: JUSER